

DESIGN		
INT.	DATE	REASON


BY	DATE

PLOTS & CHECKS		
INT.	DATE NO.	REASON

BY	DATE

CHECKS		
INT.	DATE	REASON

F.A.S. NO.	SECTION	COUNTY	TOTAL SHEETS	SHEET NO.
6108	(TOXIN & TS-1)	LA SALLE	460	416
STA. 261+00.00		TO STA.		
CONTRACT NO. 86603		70		

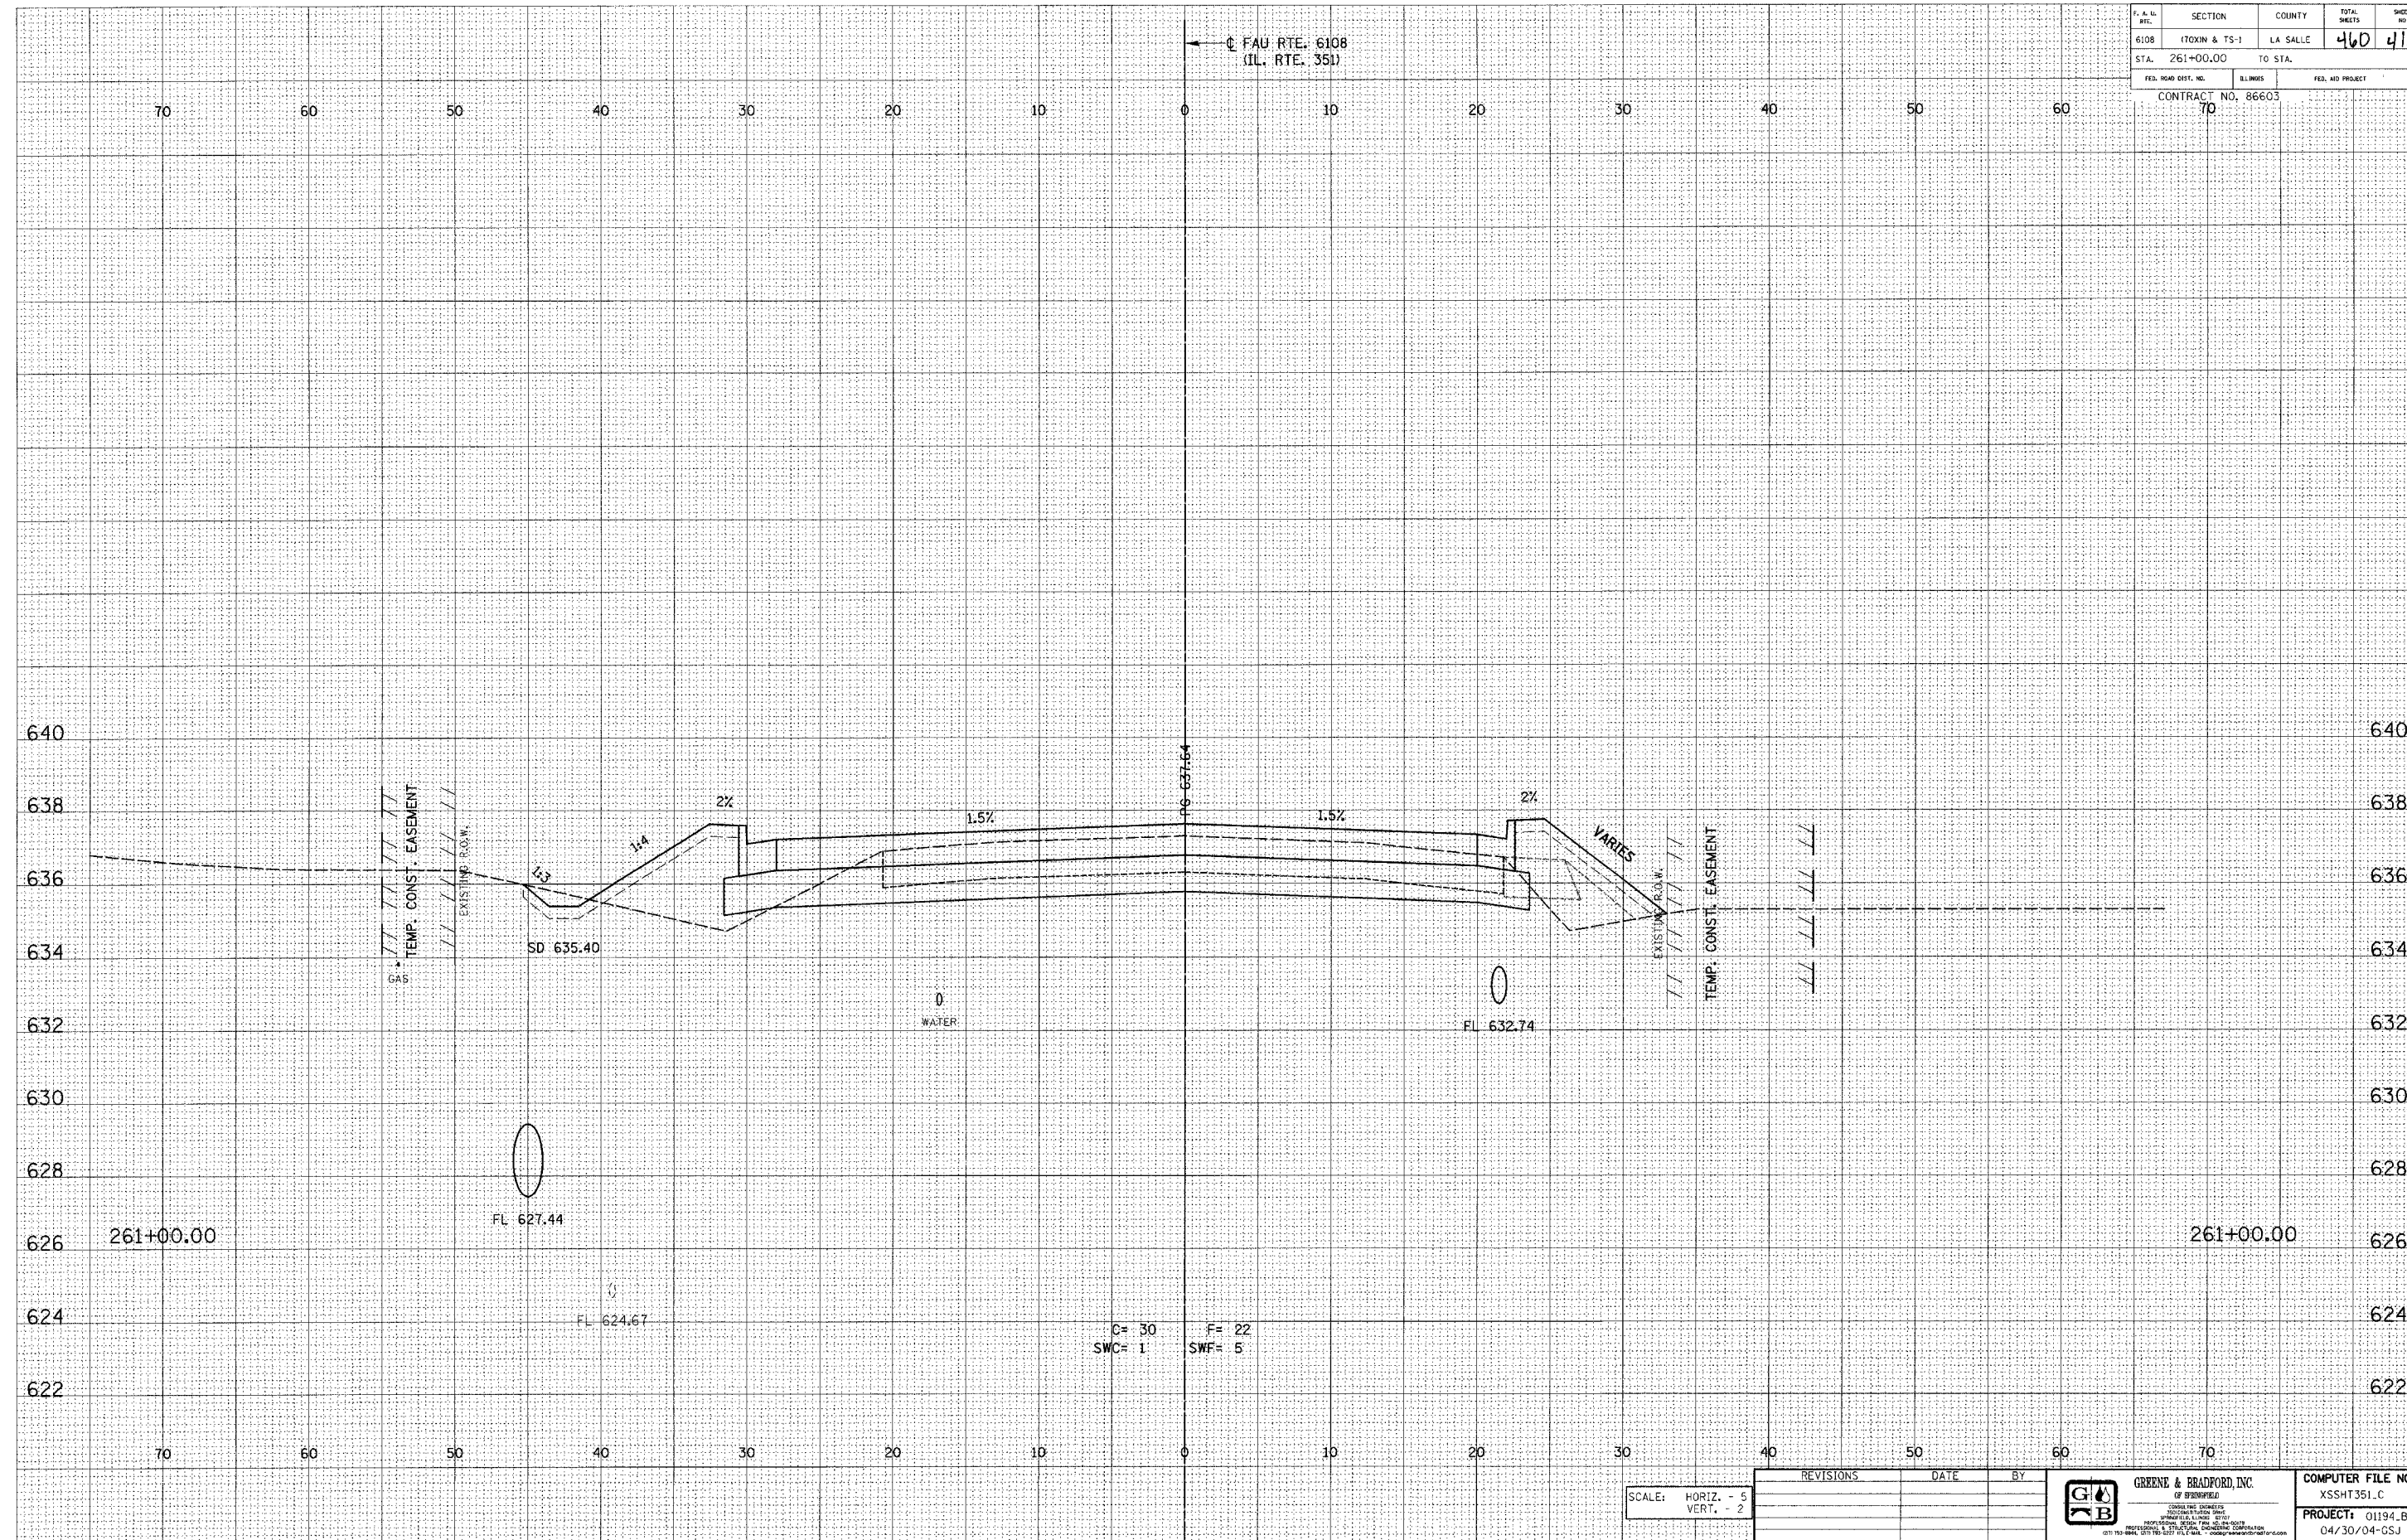

E-XSEC 141 8/25/98

REVISIONS	DATE	BY

SCALE: HORIZ. - 5
VERT. - 2

GREENE & BRADFORD, INC.
CONSULTING ENGINEERS

COMPUTER FILE NO.
XSSHT351.C 67
PROJECT:
01194_B.N 04/30/04-GSJ

FAU RTE. 6108 (IL. RTE. 351) LA SALLE CO.

