

DESIGN		
INT.	DATE	REASON


DATE	BY

PLOTS & CHECKS		
INT.	DATE	REASON

DATE	BY

CHECKS		
INT.	DATE	REASON

F.A.L. ATE.	SECTION	COUNTY	TOTAL SHEETS	SHEET NO.
6108	170XN & TS-1	LA SALLE	460	418
STA. 261+50.00	TO STA. 261+75.00		640	
CONTRACT NO. 86603		70		

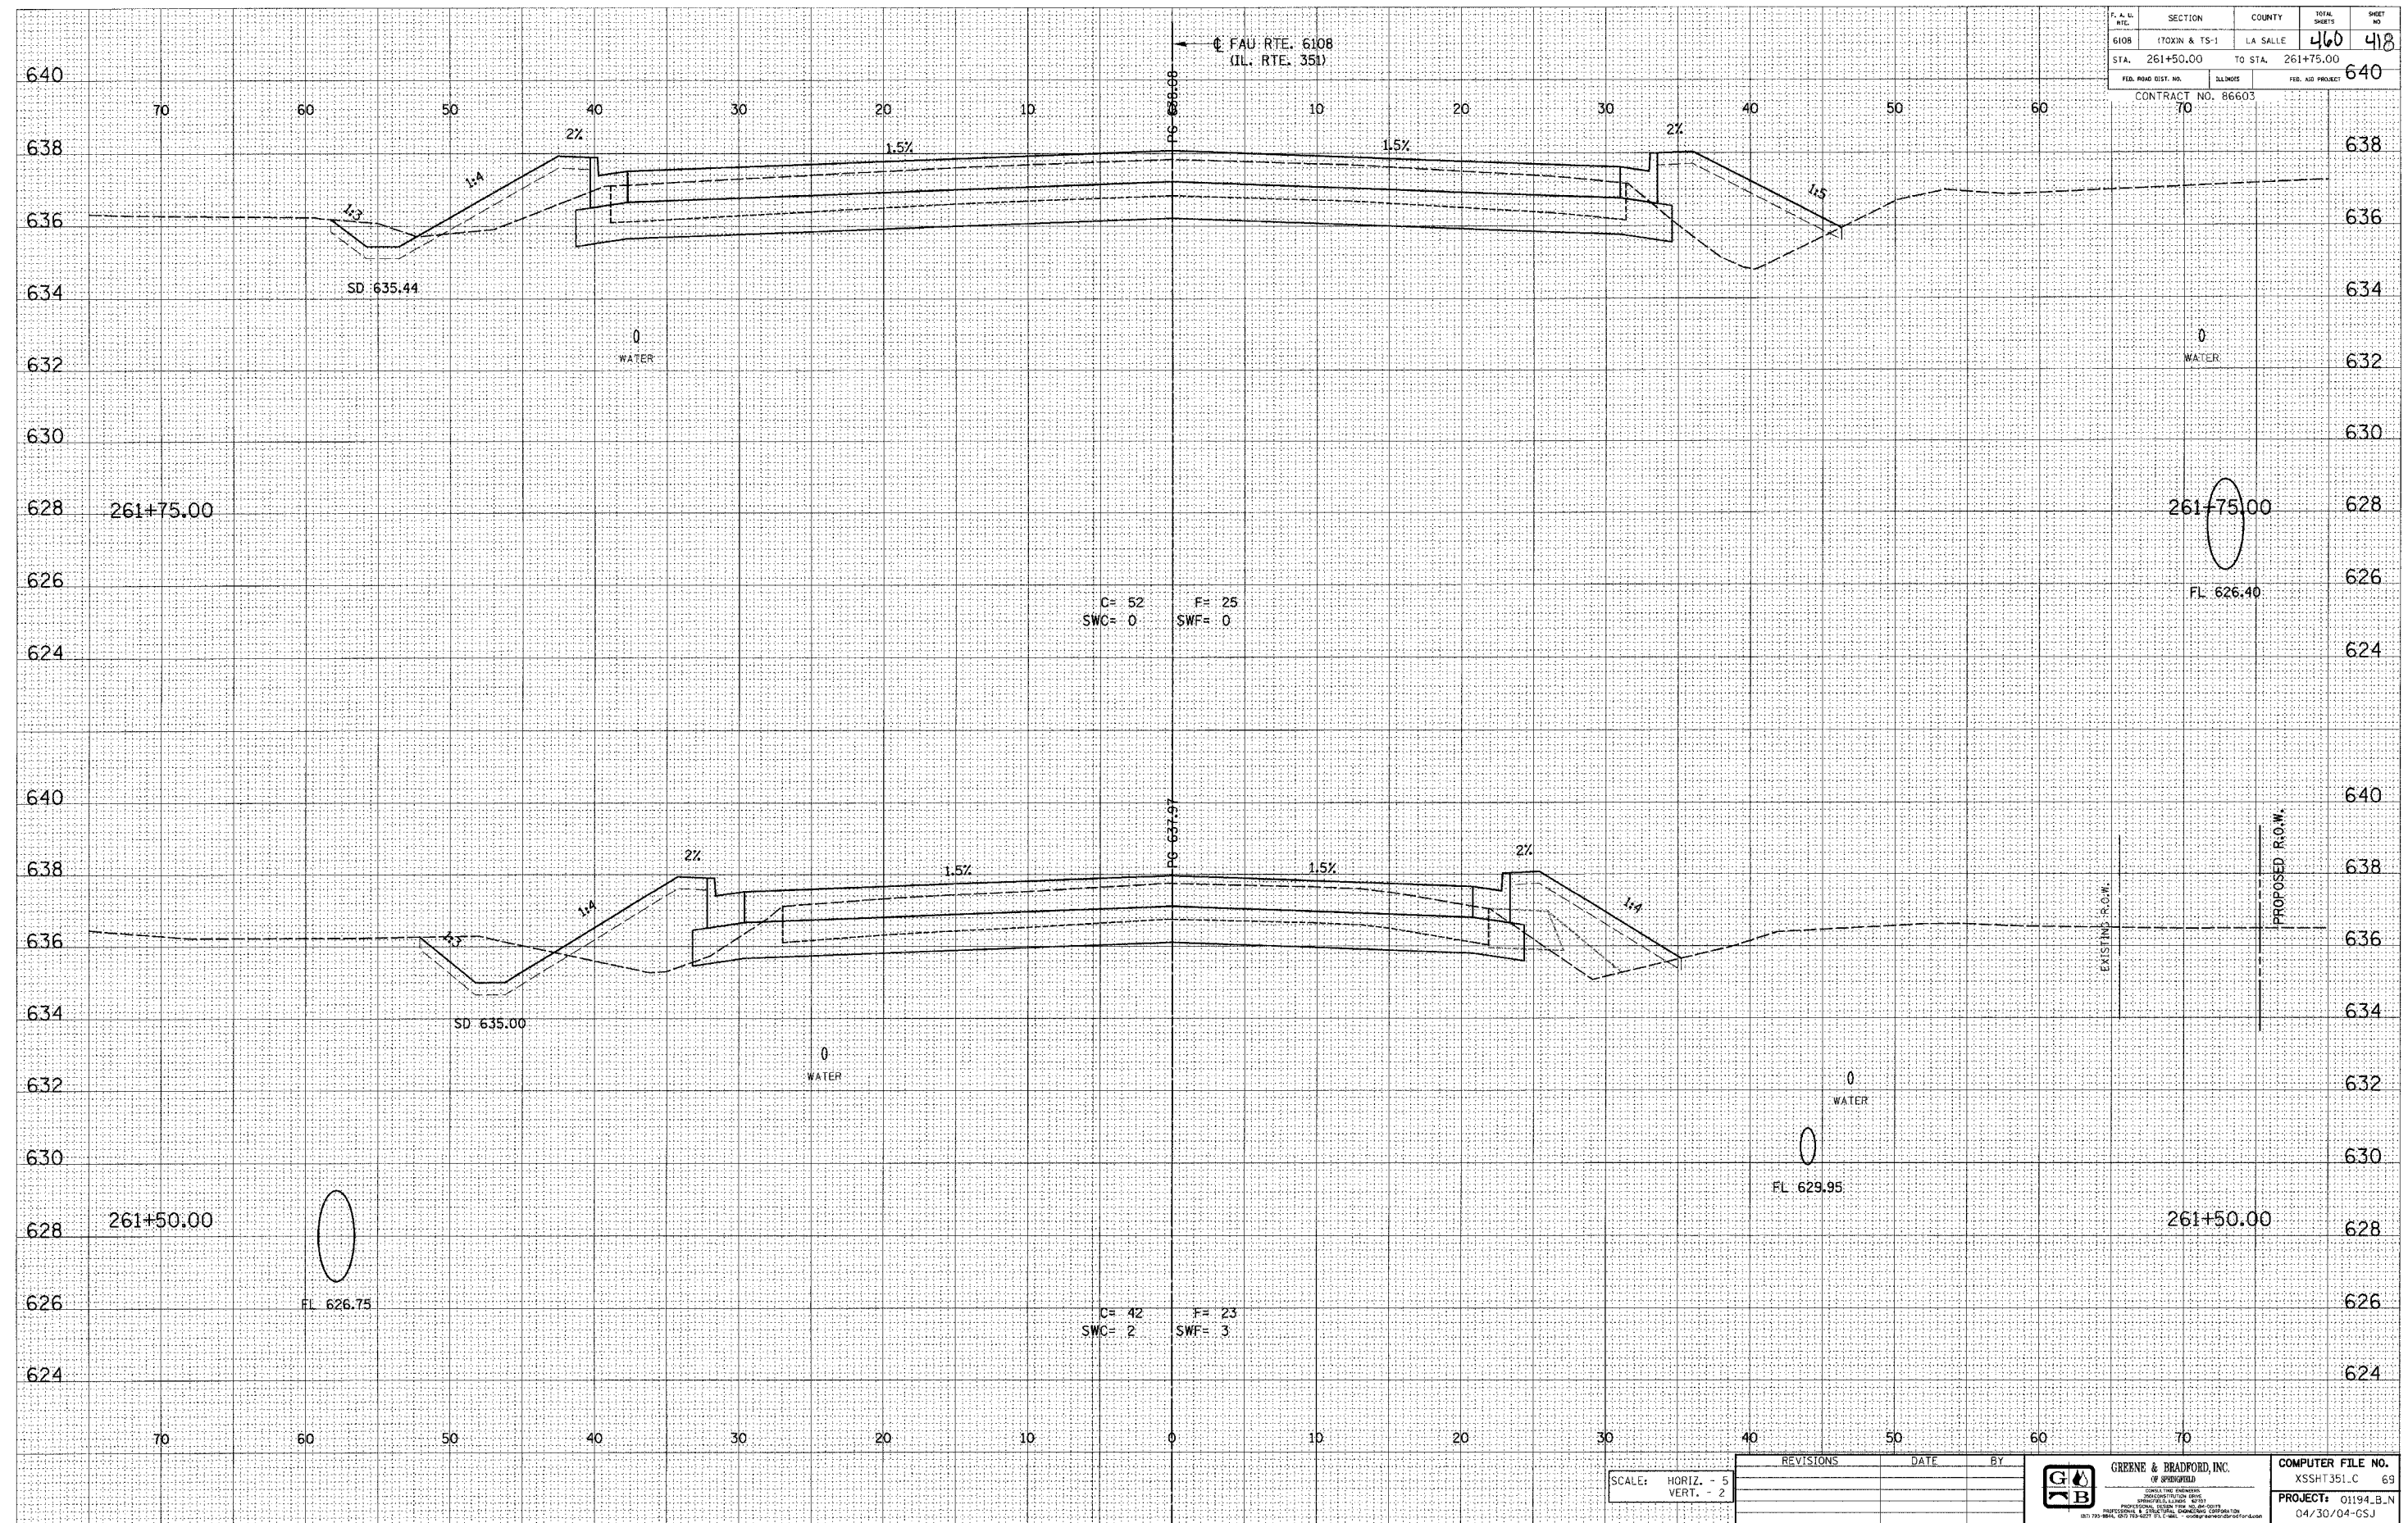

E-XSEC 1:1 8/25/98

SCALE: HORIZ. - 5 VERT. - 2	REVISIONS	DATE	BY

GREENE & BRADFORD, INC.
OF SPRINGFIELD

CONSULTING ENGINEERS
SURVEYORS, CIVIL ENGINEERS
REGISTERED PROFESSIONAL ENGINEERS

COMPUTER FILE NO.
XSSHT351.C 69

PROJECT: 01194_B_N
04/30/04-GSJ

FAU RTE. 6108 (IL. RTE. 351) LA SALLE CO.