

DESIGN		
INT.	DATE	REASON


DATE	BY

PLOTS & CHECKS			
INT.	DATE	NO.	REASON

DATE	BY

CHECKS		
INT.	DATE	REASON

P.A. NO.	SECTION	COUNTY	TOTAL SHEETS	SHEET NO.
STA. 262+50.00		TO STA. 263+00.00		
FED. ROAD DIST. NO.		ILLINOIS	FED. AID PROJECT	
70		CONTRACT NO. 86603		

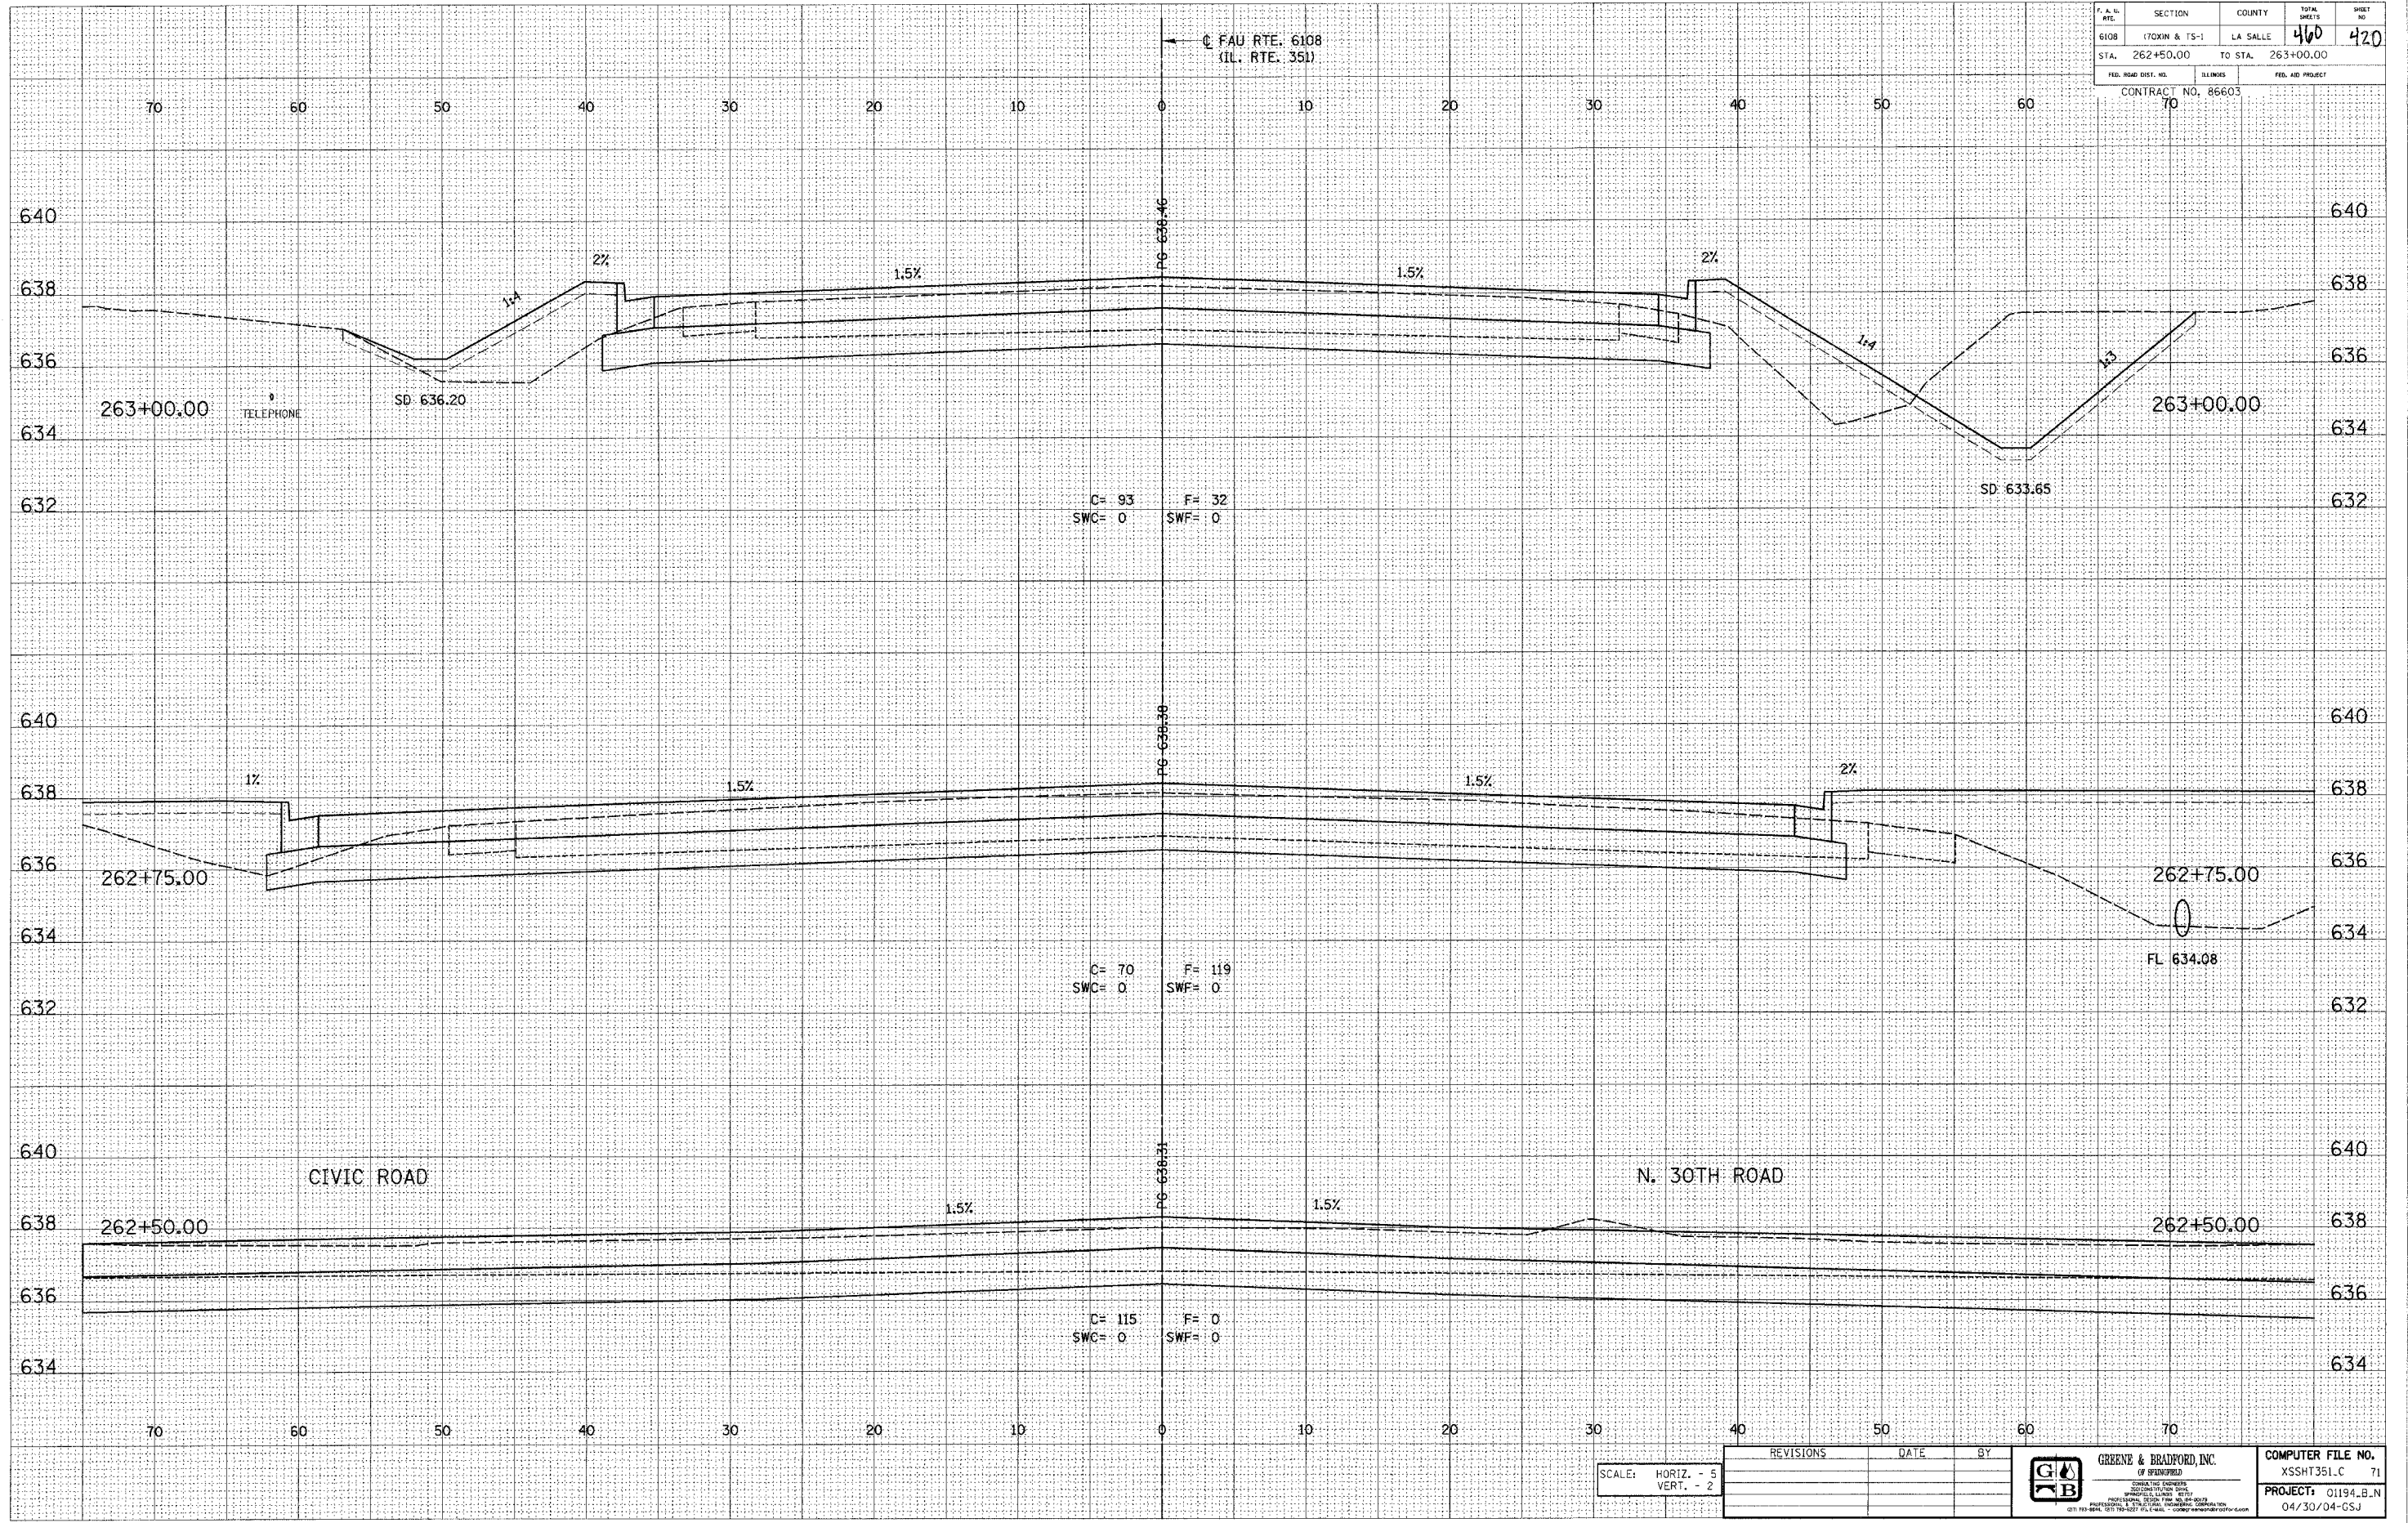

E-XSEC 1:1 8/25/98

REVISIONS	DATE	BY

SCALE: HORIZ. - 5
VERT. - 2

GREENE & BRADFORD, INC.
CONSULTING ENGINEERS

COMPUTER FILE NO.
XSSHT351.C 71
PROJECT: 01194_B_N
04/30/04-GSJ

FAU RTE. 6108 (IL. RTE. 351) LA SALLE CO.