

DESIGN		
INT.	DATE	REASON

DATE	BY


PLOTS & CHECKS		
INT.	DATE	REASON

DATE	BY

CHECKS		
INT.	DATE	REASON

F. A. N. NO.	SECTION	COUNTY	TOTAL SHEETS	SHEET NO.
6108	(70XN & TS-1)	LA SALLE	460	422
STA. 263+75.00		TO STA. 264+25.00		642

CONTRACT NO. 86603  
FEB. ROAD DIST. NO. ILLINOIS  
FED. AID PROJECT

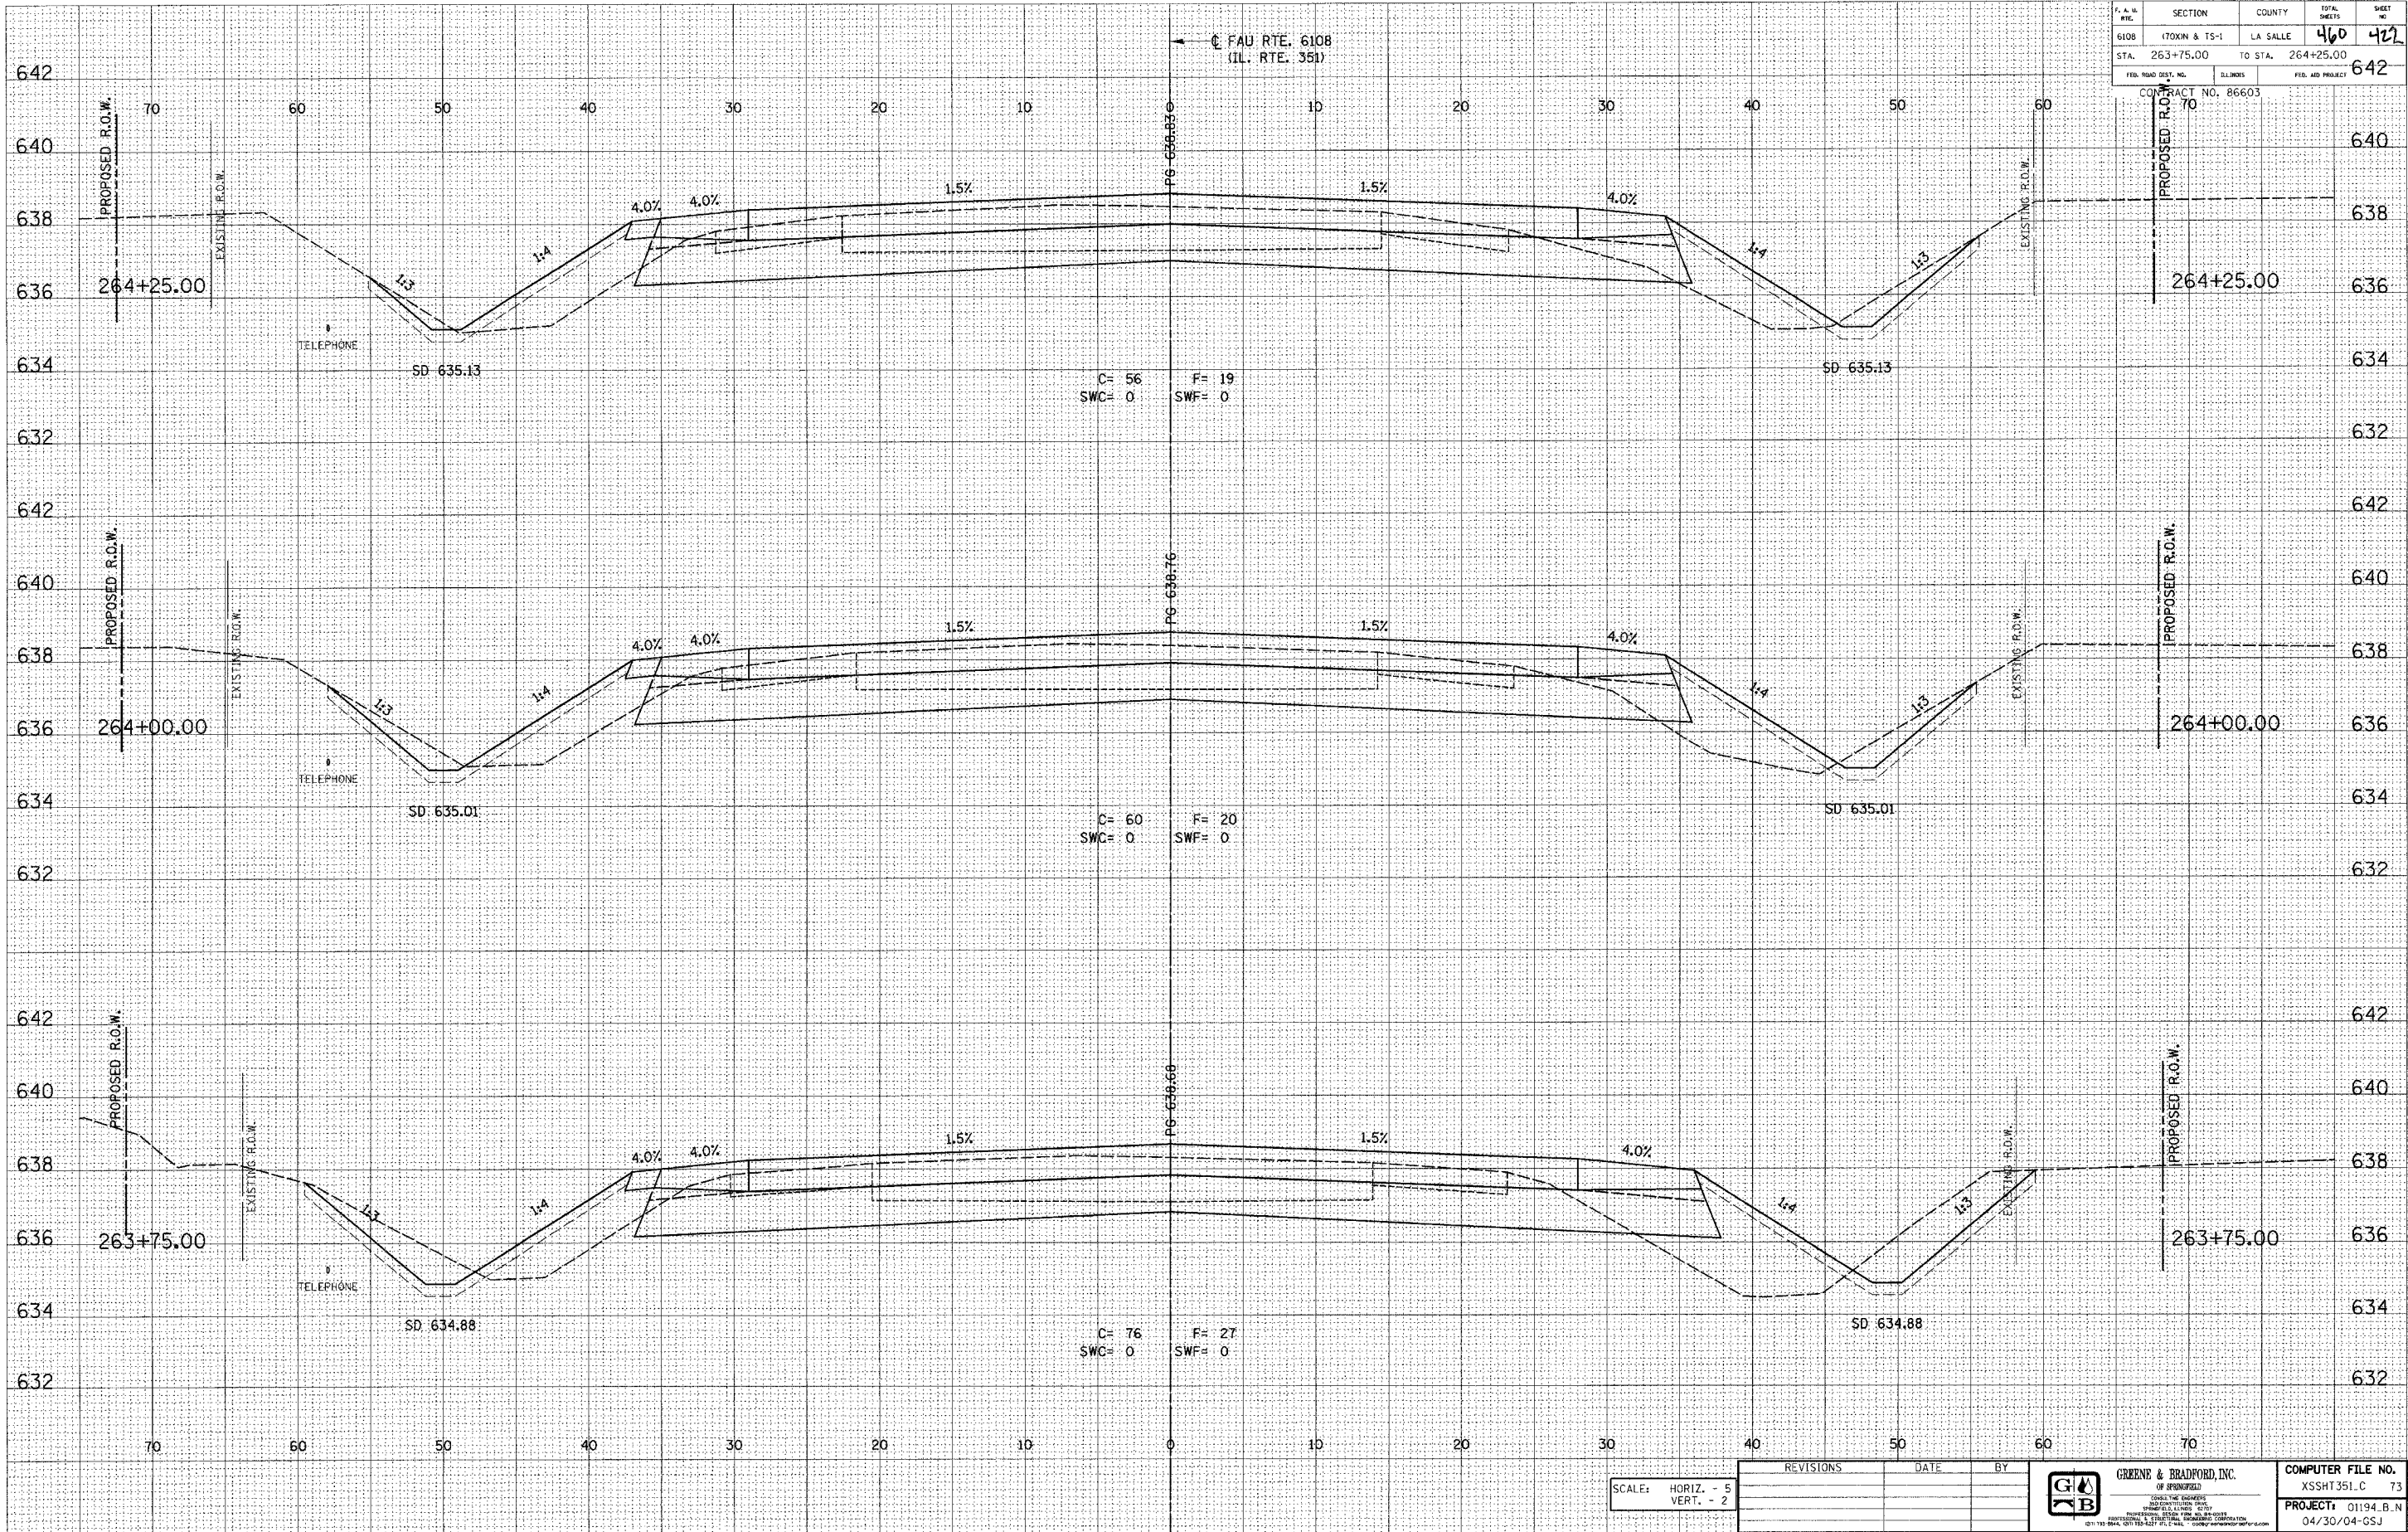

E-XSEC 1d 8/25/98

SCALE: HORIZ. - 5  
VERT. - 2

REVISIONS	DATE	BY

**GREENE & BRADFORD, INC.**  

COMPUTER FILE NO.
XSSHT351.C 73
PROJECT: 01194_B.N
04/30/04-GSJ

FAU RTE. 6108 (IL. RTE. 351) LA SALLE CO.

