

DESIGN		
INT.	DATE	REASON

DATE	BY

FINAL SURVEY	CHECKED
NOTE BOOK NO.	PLATED
	AREAS CHECKED


PLOTS & CHECKS			
INT.	DATE	NO.	REASON

DATE	BY

ORIGINAL SURVEY	EXAMINED
NOTE BOOK NO.	PLATED
	TEMPLATE
	AREAS CHECKED

CHECKS		
INT.	DATE	REASON

P. A. LL.	SECTION	COUNTY	TOTAL SHEETS	SHEET NO.
6108	1713M & TS-1	LA SALLE	460	499
STA. 49+25.00	TO STA.			
FED. ROAD DIST. NO.	ILLINOIS	FED. AID PROJECT		
CONTRACT NO. 86603				
70				

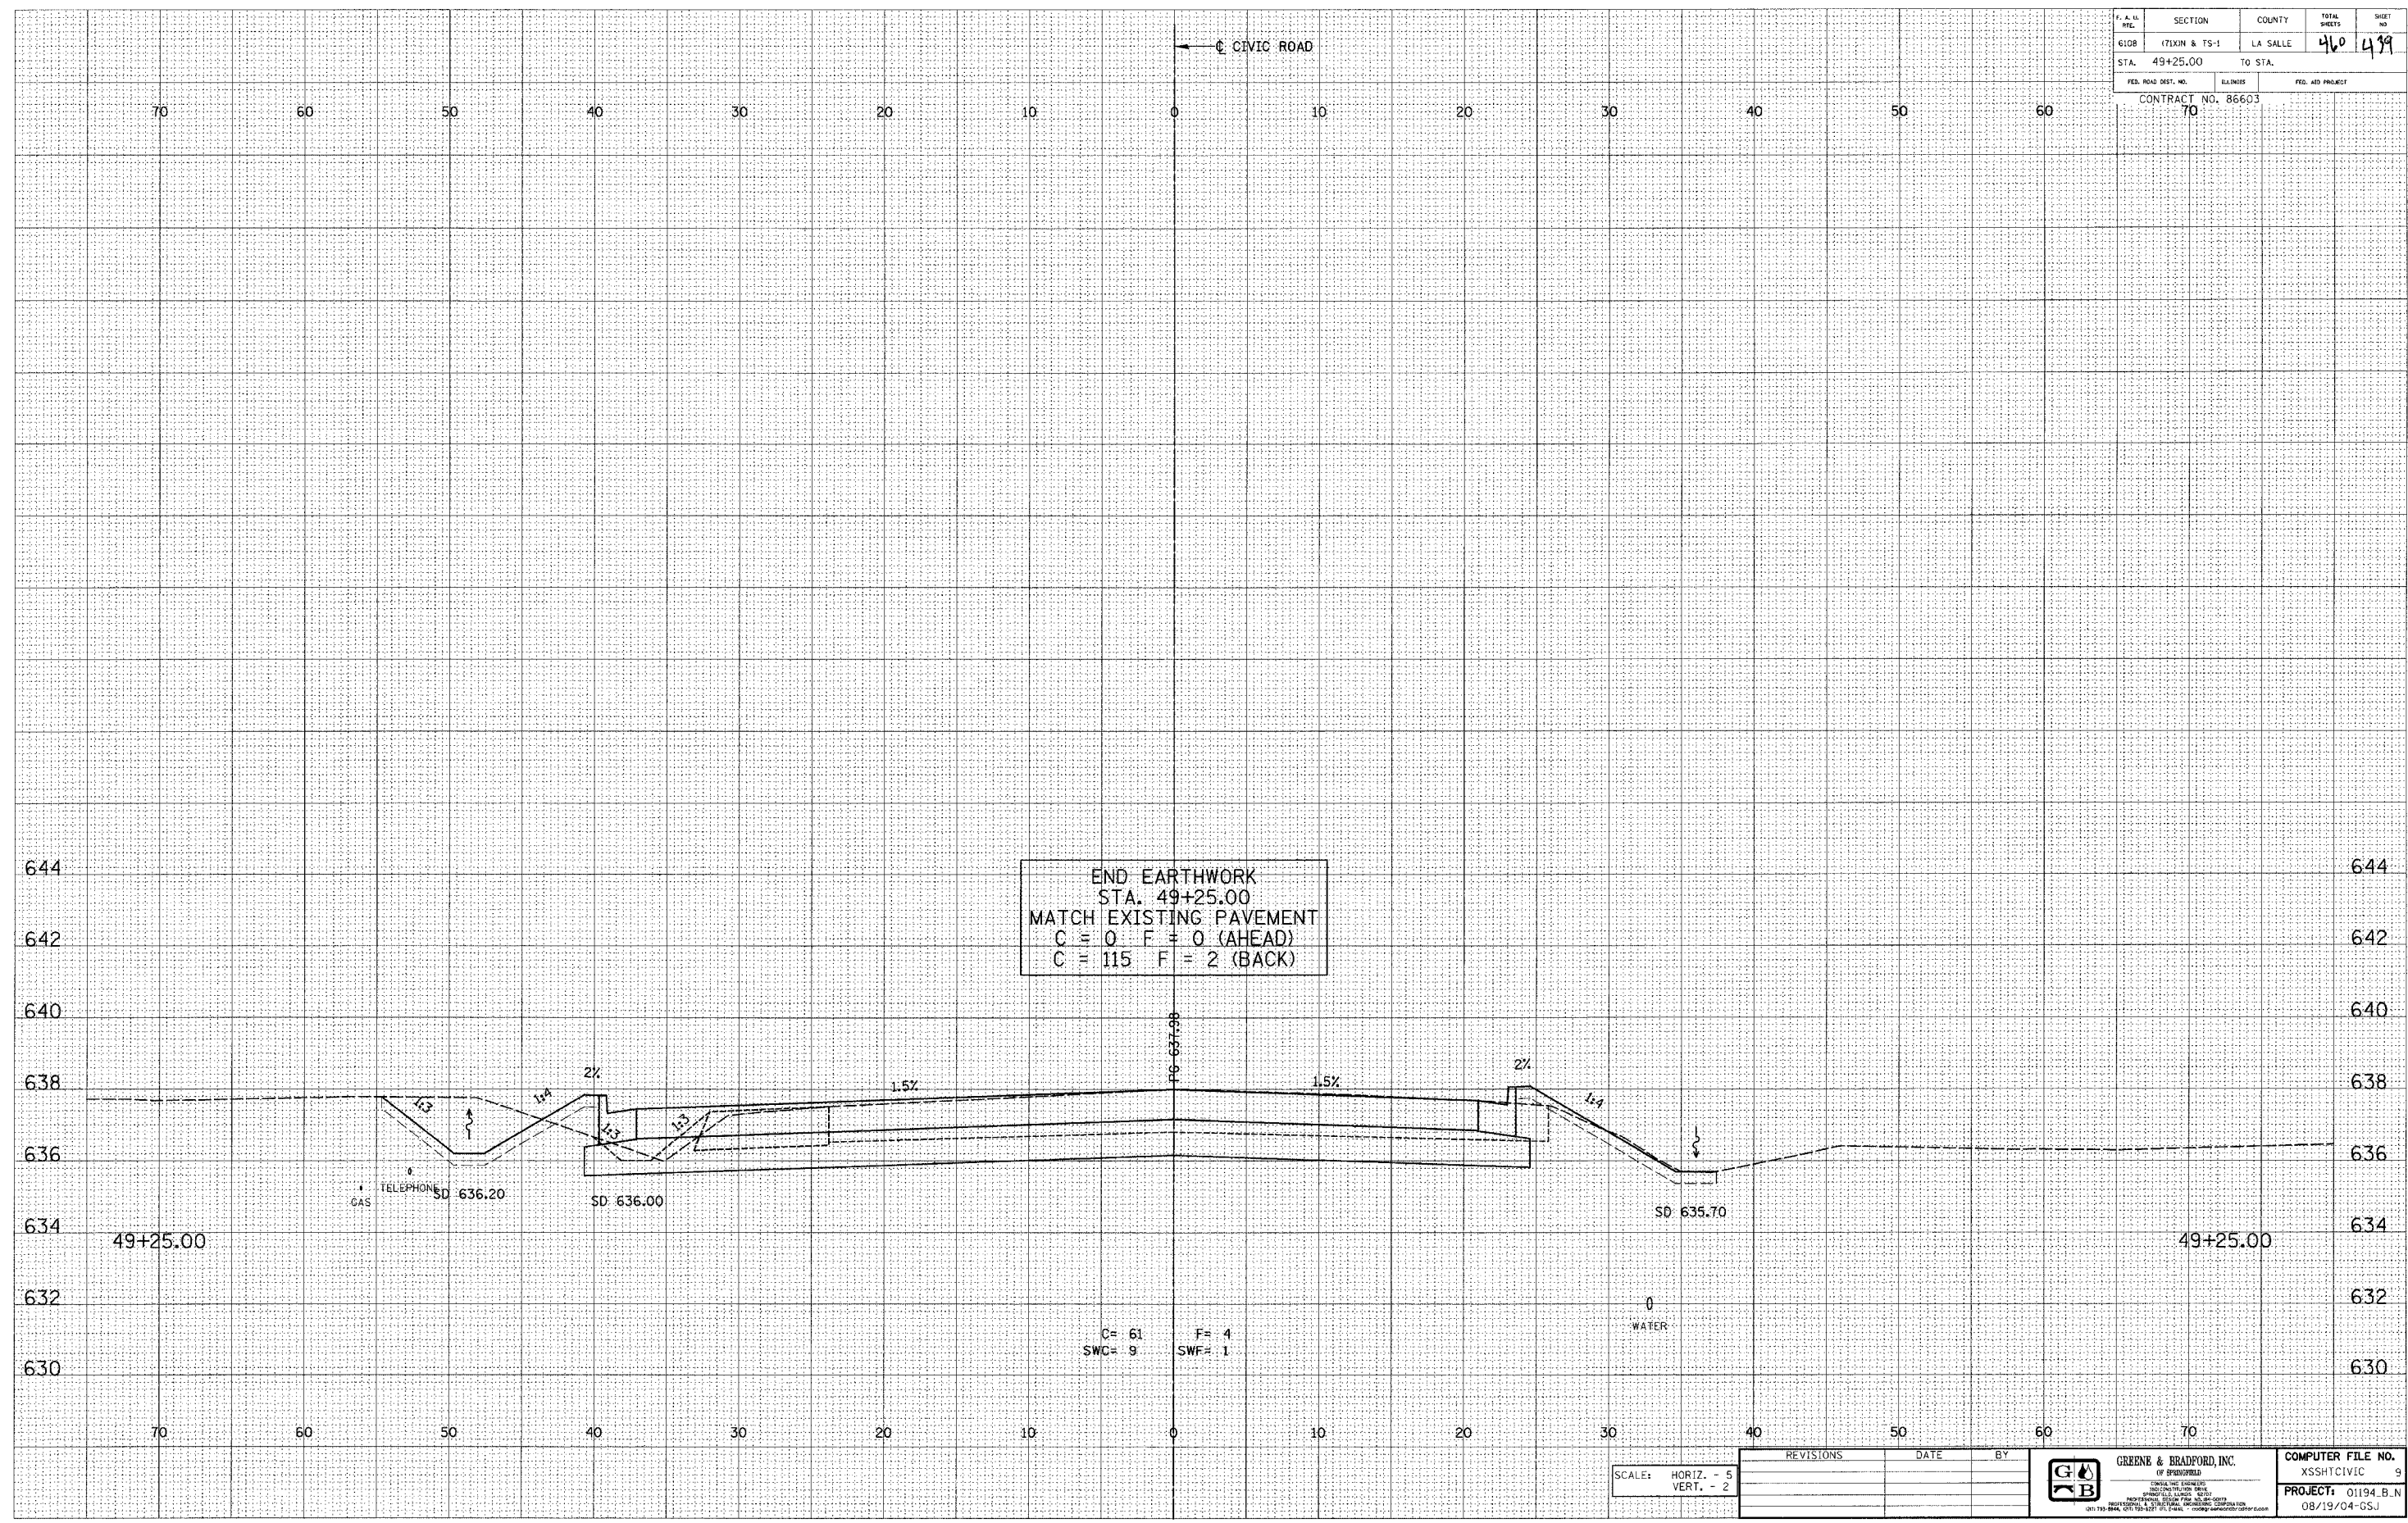

END EARTHWORK
 STA. 49+25.00
 MATCH EXISTING PAVEMENT
 C = 0 F = 0 (AHEAD)
 C = 115 F = 2 (BACK)

C= 61 F= 4
 SWC= 9 SWF= 1

SCALE: HORIZ. - 5
 VERT. - 2

REVISIONS	DATE	BY



GREENE & BRADFORD, INC.
OF SPRINGFIELD

COMPUTER FILE NO.
 XSSH1CIVIC 9
 PROJECT: 01194_B.N
 08/19/04-GS.J