

DESIGN		
INT. DATE	REASON	


DATE	BY	

PLOTS & CHECKS		
INT. DATE	NO.	REASON

DATE	BY	

CHECKS		
INT. DATE	REASON	

F. A. I. I. NO.	SECTION	COUNTY	TOTAL SHEETS	SHEET NO.
6108	171XN & TS-1	LA SALLE	460	460
STA. 58+25.00	TO STA. 58+50.00		CONTRACT NO. 86603	
FED. ROAD DIST. NO.			EALIMES	FED. HD PROJECT
			70	

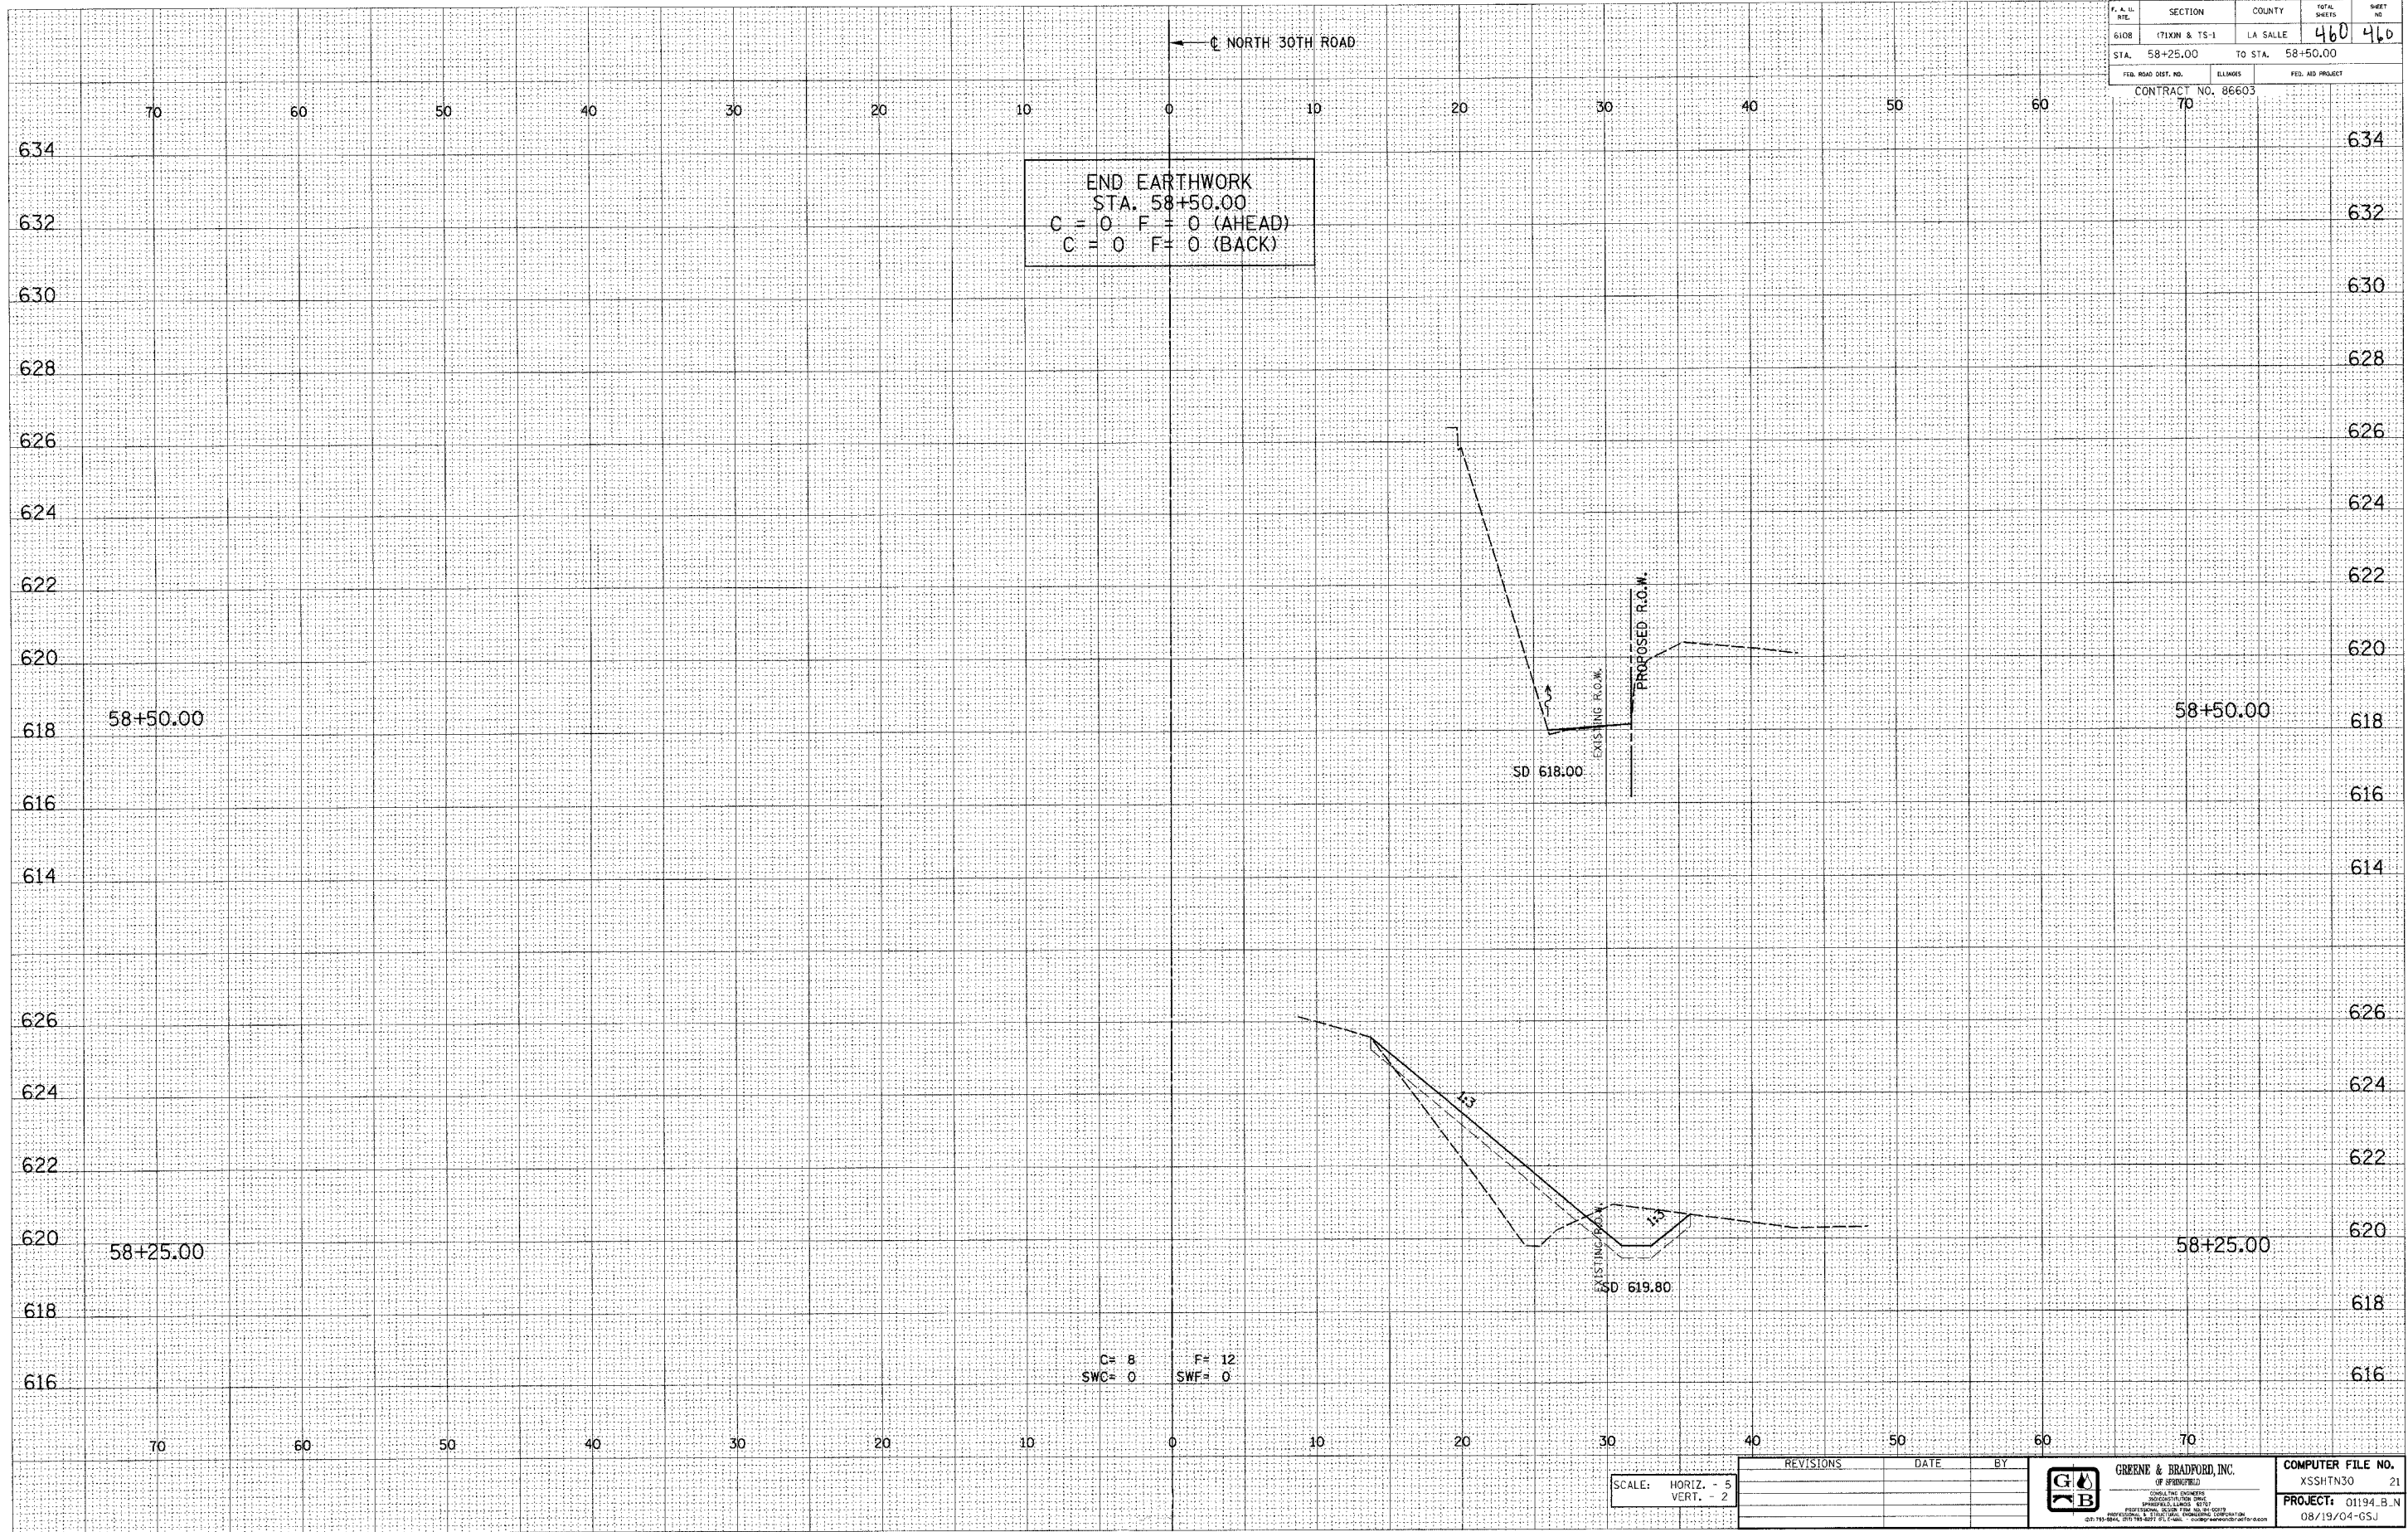

C= 8 F= 12  
 SWC= 0 SWF= 0

SCALE: HORIZ. - 5  
 VERT. - 2

REVISIONS	DATE	BY

**GREENE & BRADFORD, INC.**  
 OF SPRINGFIELD  
 CONSULTING ENGINEERS  

COMPUTER FILE NO.	XSSHNTN30 21
PROJECT:	01194.B.N 08/19/04-GS.J

E-XSEC 1st 8/25/98

NORTH 30TH ROAD - LA SALLE CO.