


F.A.P. RTE.	SECTION	COUNTY	TOTAL SHEETS	SHEET NO.
828	12BR-2	CUMBERLAND	32	10


90920

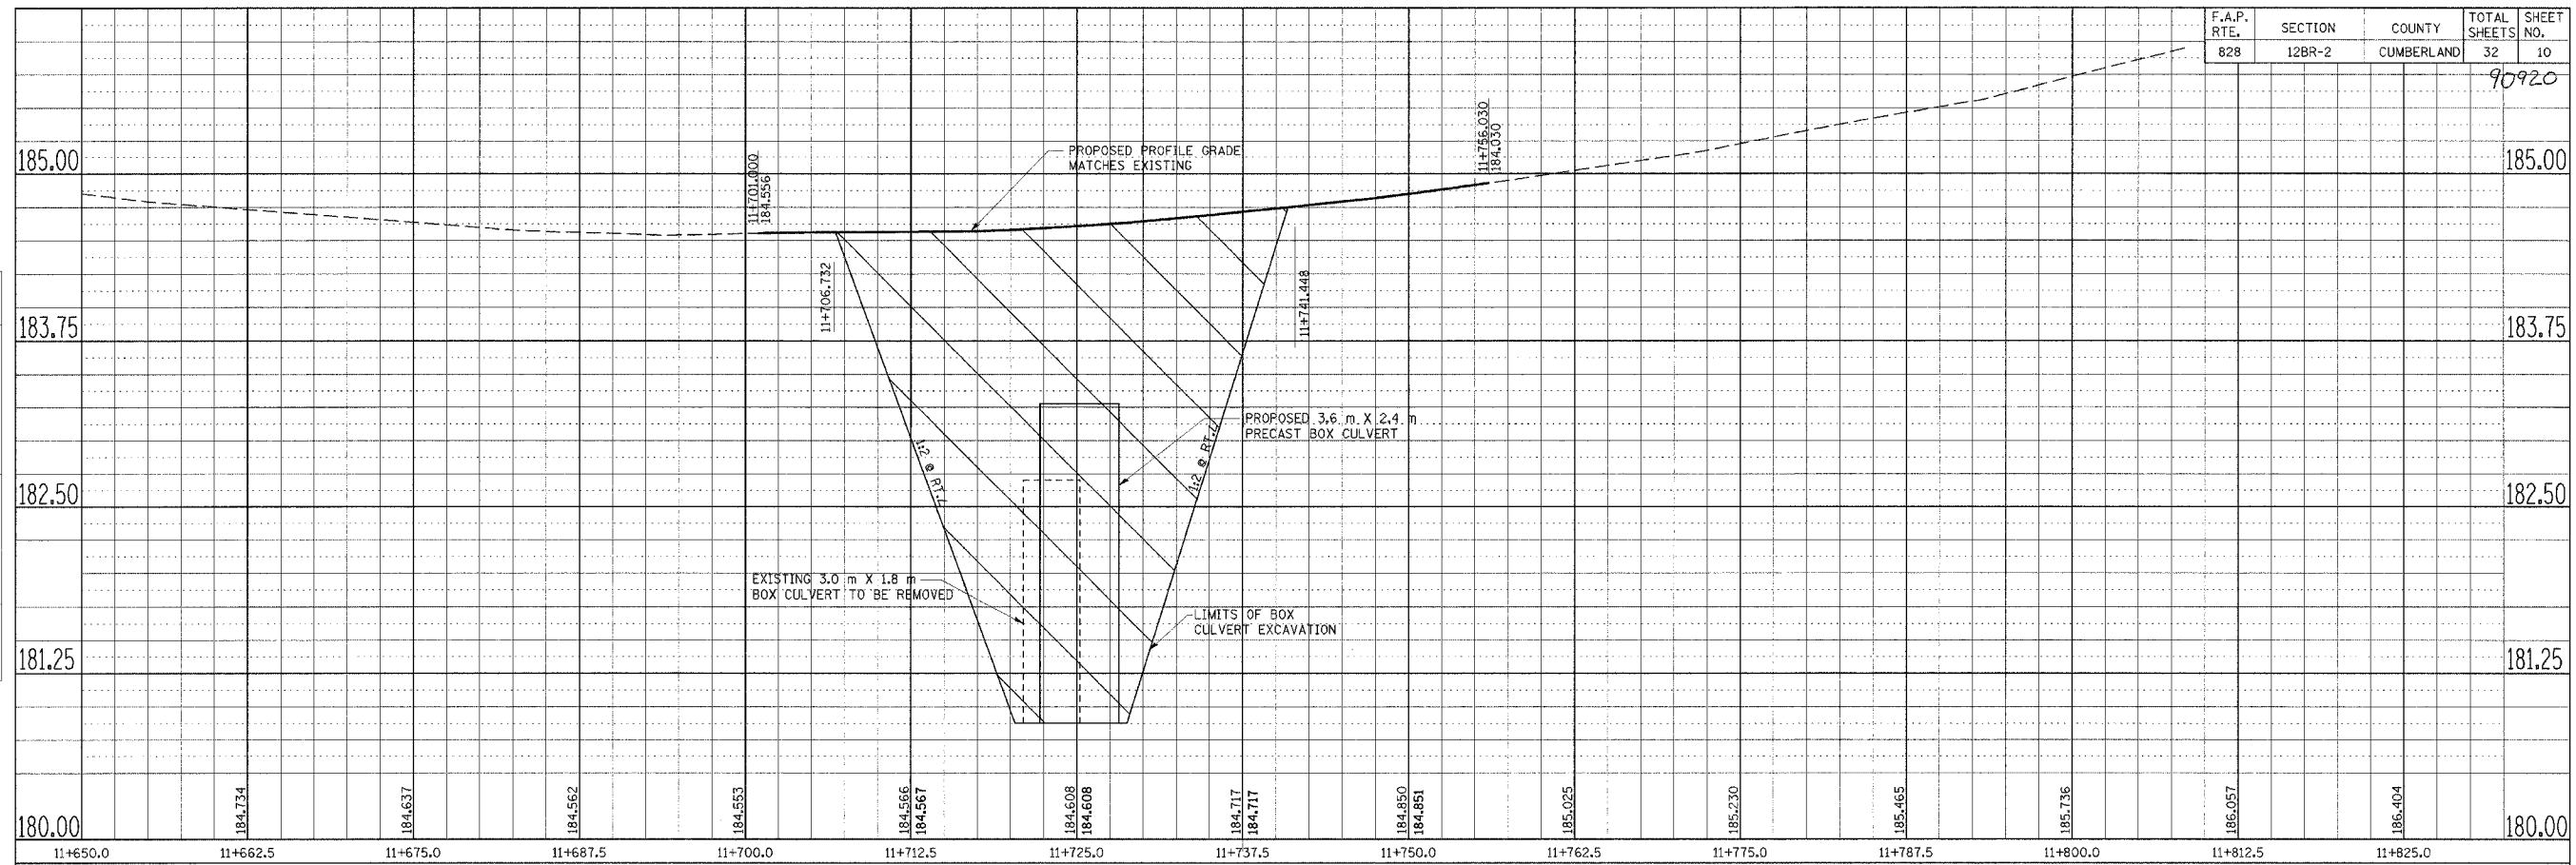

PROFILE, ILLINOIS ROUTE 121, CUMBERLAND CO. STA. 11+650.0 TO STA. 11+825.0

FINAL SURVEYED	BY	DATE
SURVEY PLOTTED		
NOTE BOOK TEMPLATE		
AREAS CHECKED		
NO.		

ORIGINAL SURVEYED	BY	DATE
SURVEY PLOTTED		
NOTE BOOK TEMPLATE		
AREAS CHECKED		
NO.		

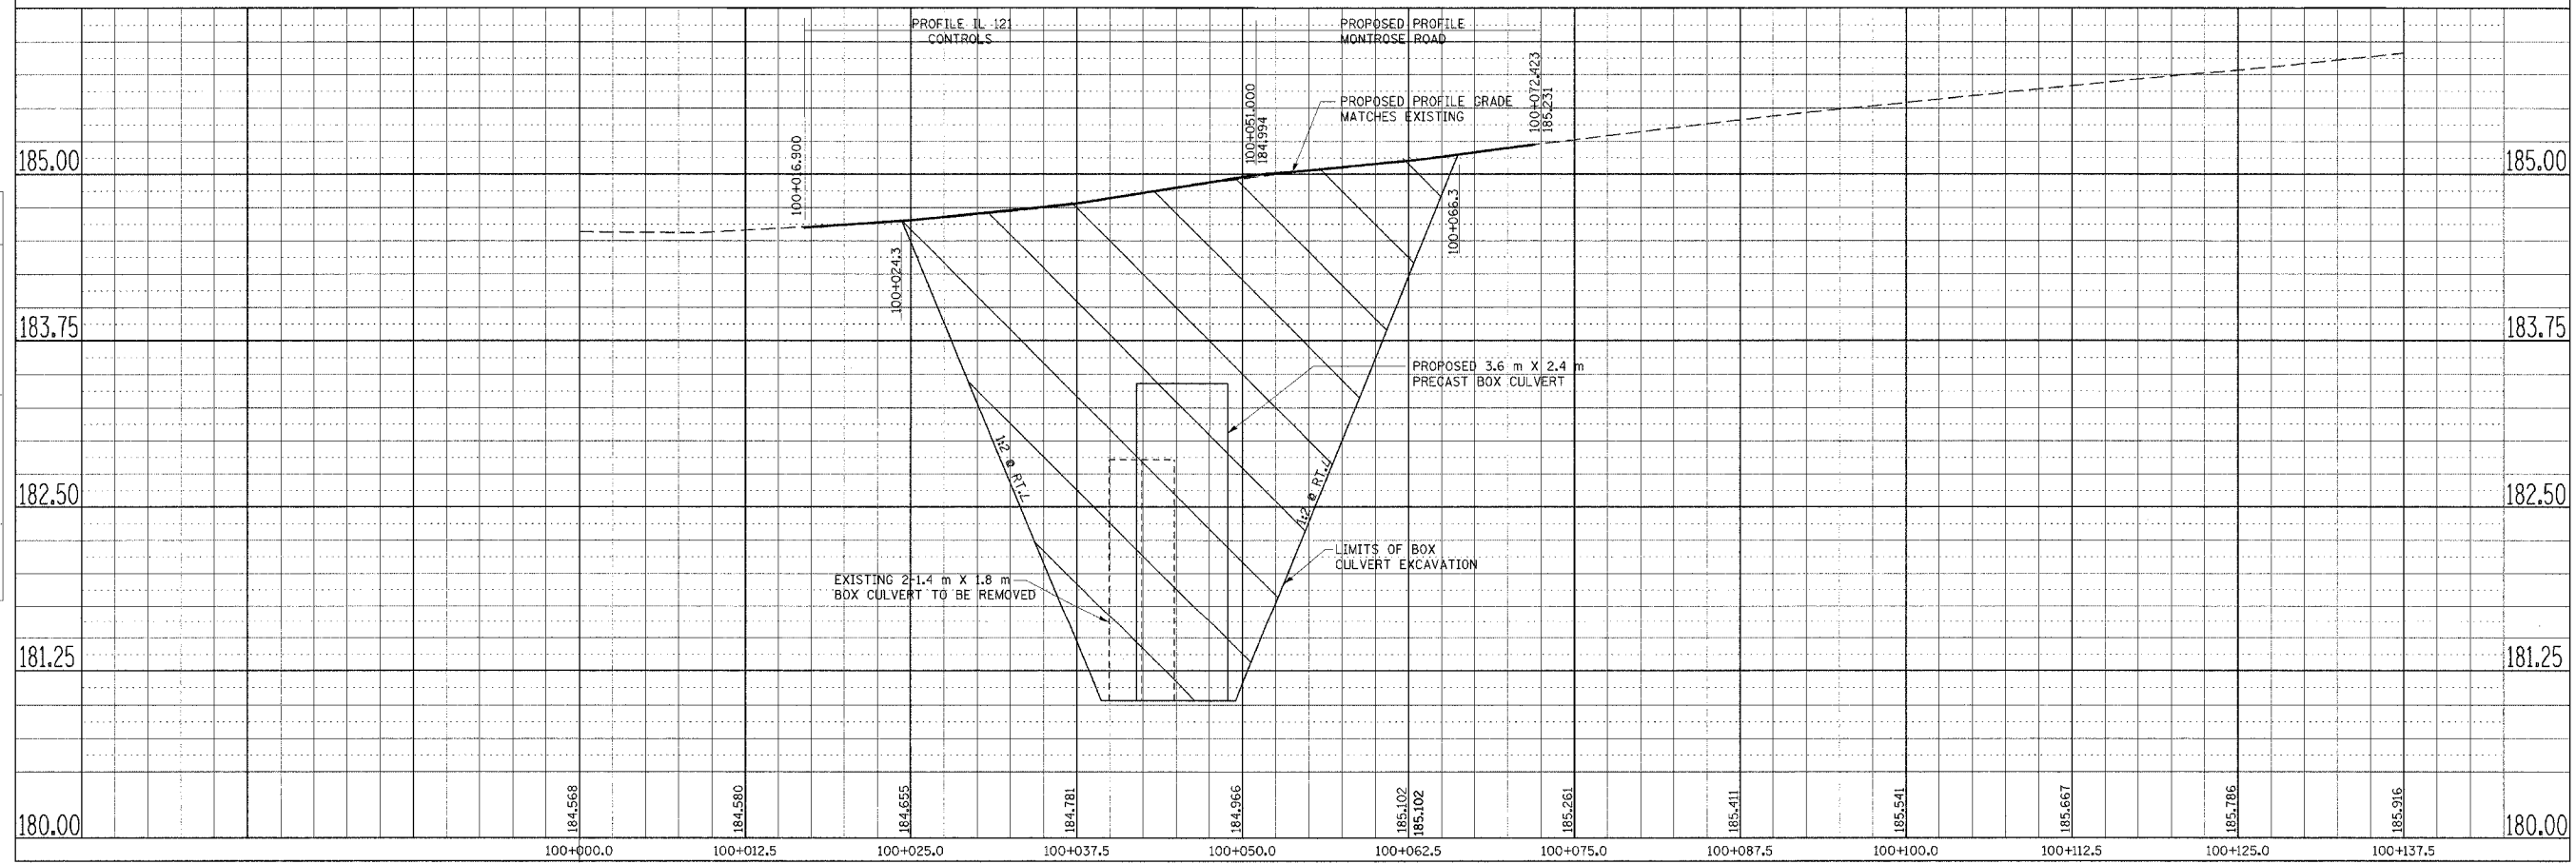

PROFILE, MONTROSE ROAD, CUMBERLAND CO. STA. 100+000.0 TO STA. 100+137.5, (FAP 828) MONTROSE RD.