


ORIGINAL SURVEY	BY	DATE
SURVEYED		
NOTE BOOK		
AREAS CHECKED		
NO.		

FINAL SURVEY	BY	DATE
SURVEYED		
NOTE BOOK		
AREAS CHECKED		
NO.		

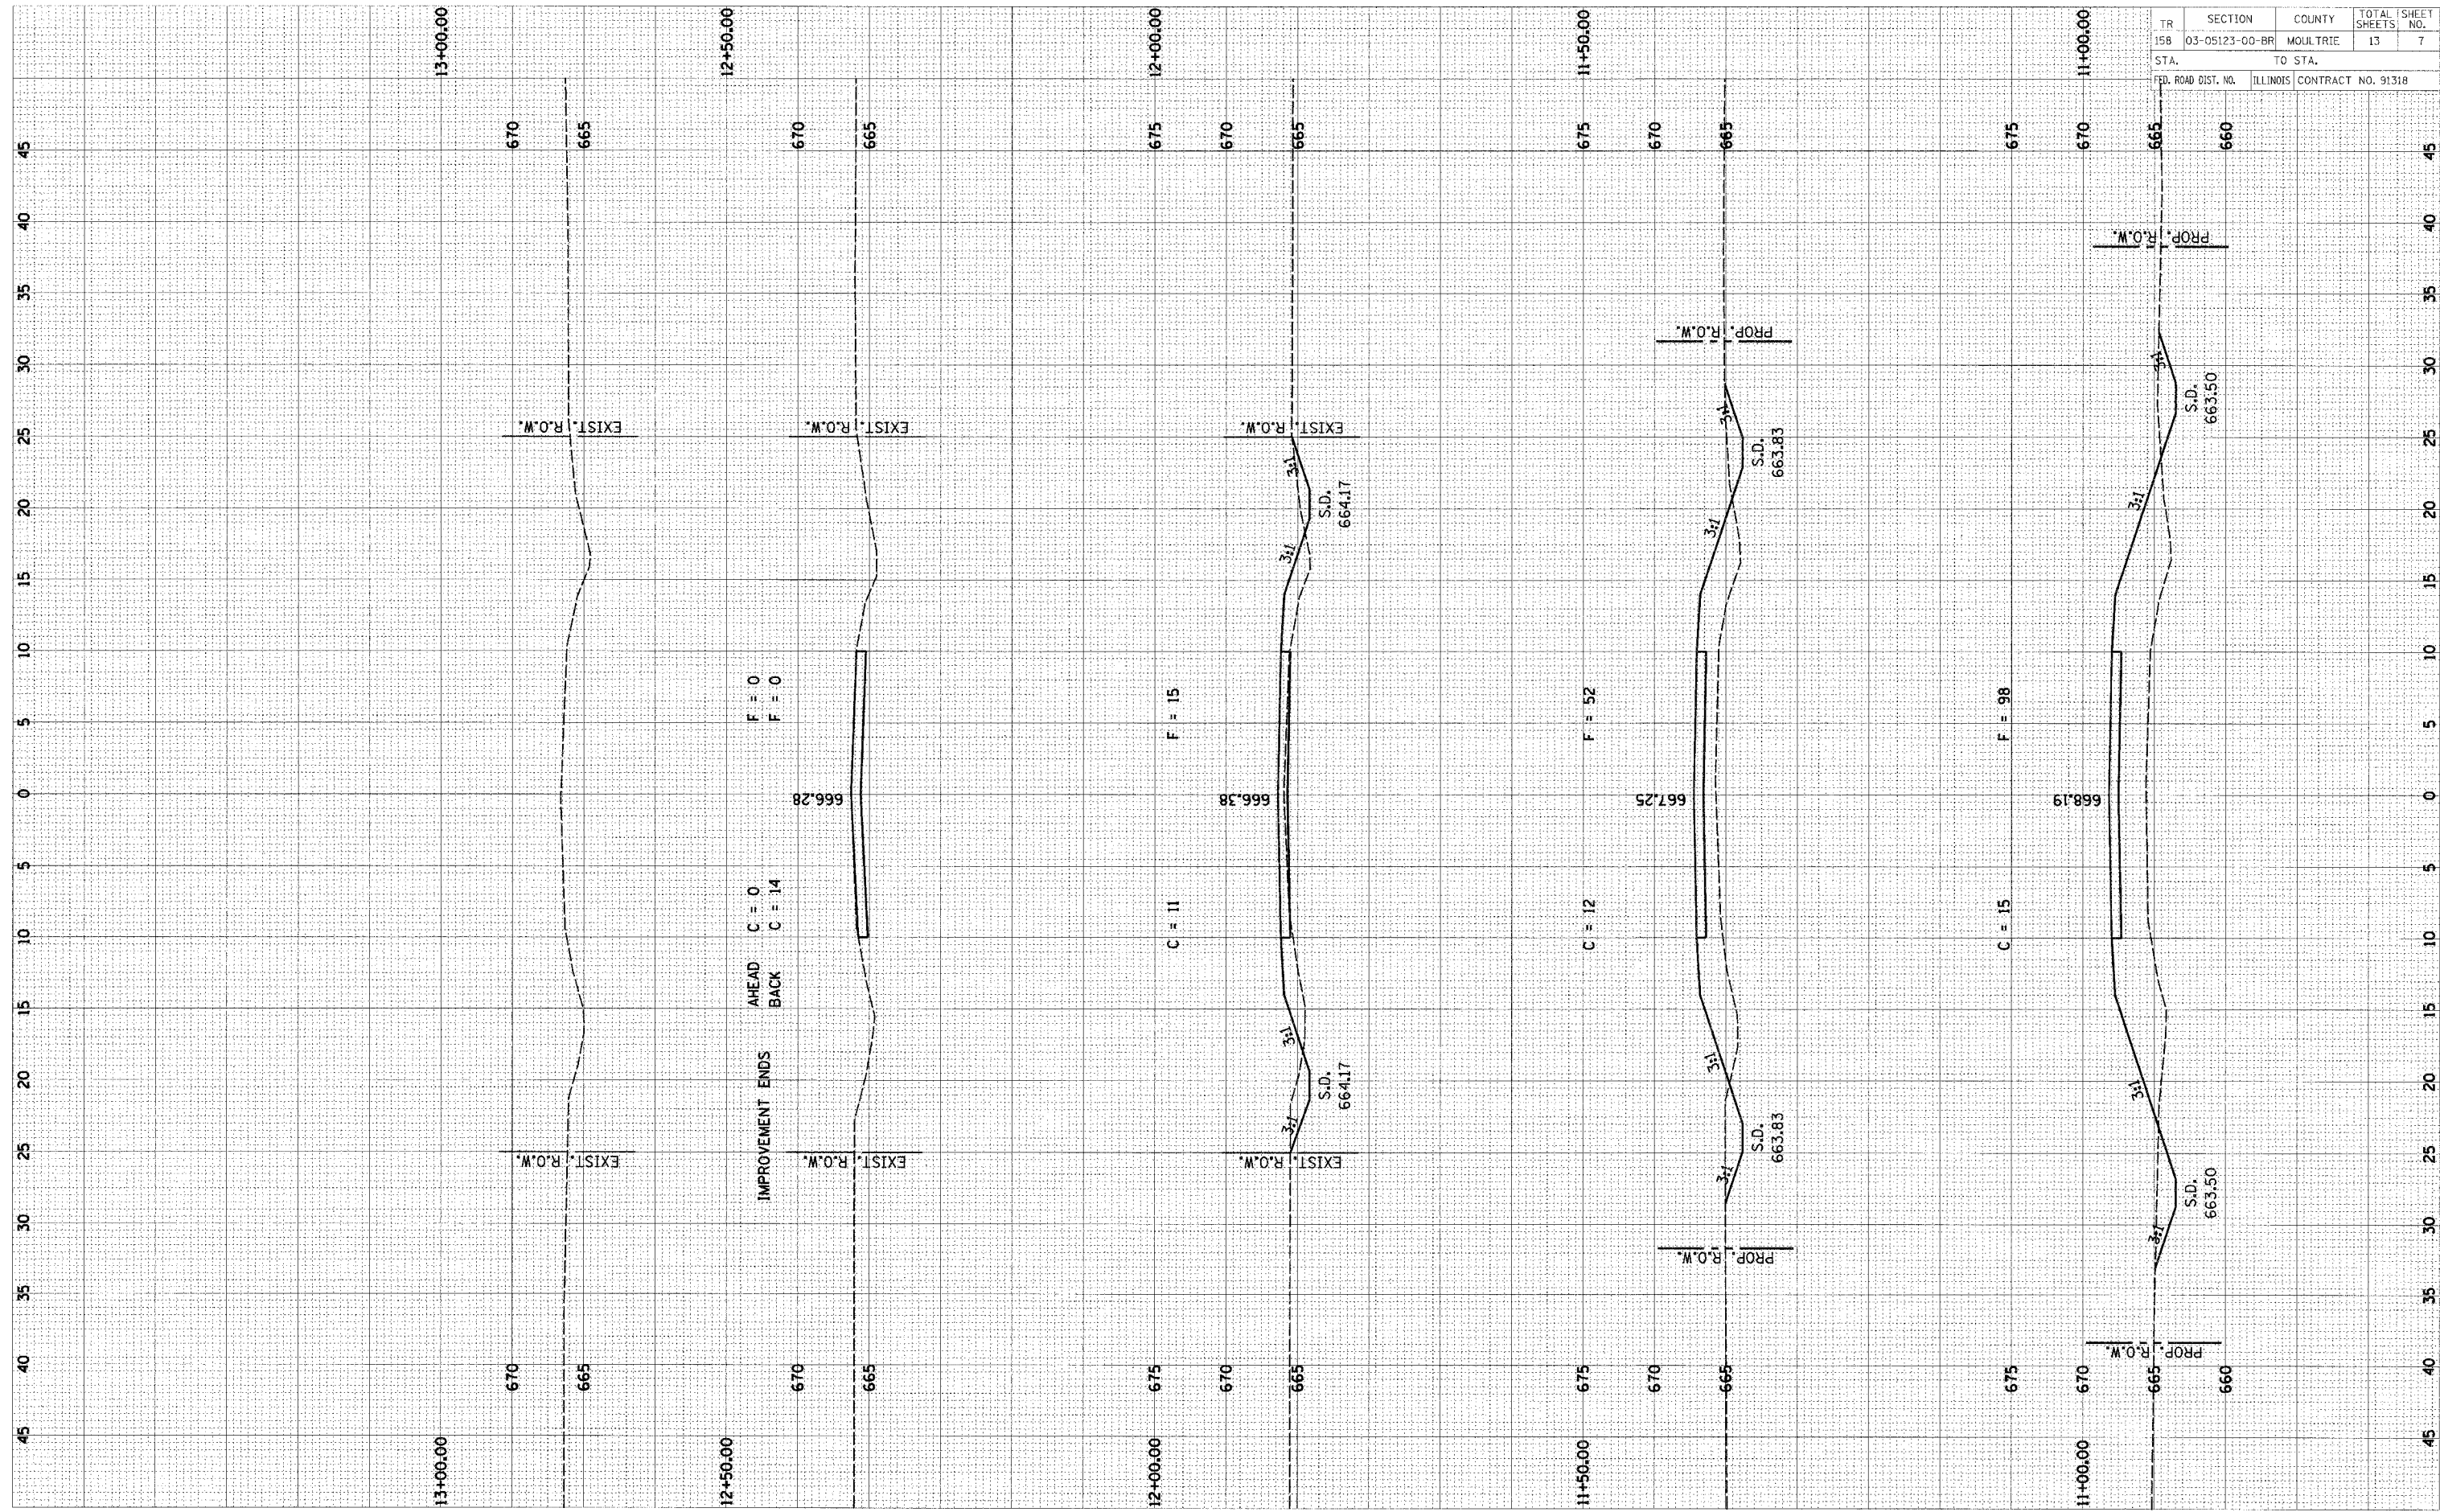

TR	SECTION	COUNTY	TOTAL SHEETS	SHEET NO.
158	03-05123-00-BR	MOULTRIE	13	7
STA.	TO STA.			
FED. ROAD DIST. NO.	ILLINOIS CONTRACT NO. 91318			