

T 8 N-R 5 E 3rd P.M. SUMMIT TWP


F.A.P. RTE.	SECTION	COUNTY	TOTAL SHEETS	SHEET NO.
774		EFFINGHAM	344	331
FED. ROAD DIST. NO. 7 ILLINOIS FED. AID PROJECT				
• 107WRS-1, 107BY, 107BY-1, 107B-2				
CONTRACT NO. 94827				

SHEET NO. 2
15 SHEETS

PROP. CURVE C-1
FAP ROUTE 774
P.I. STA = 551+75.52
Δ = 3° 52' 10" RT
D = 0° 24' 01"
R = 14317.15'
T = 483.62'
L = 966.87'
E = 8.17'
e = 1.56%
P.C. STA = 546+91.90
P.T. STA = 556+58.77

10/7/02
\\0349903\ROW\ROWPLANS\4.DGN

1 2 3 4 5 6 7 8 9
10 11 12 13 14 15 16 17 18
19 20 21 22 23 24 25 26 27
28 29 30 31 32 33 34 35 36
37 38 39 40 41 42 43 44 45
46 47 48 49 50 51 52 53 54
55 56 57 58 59 60 61 62 63

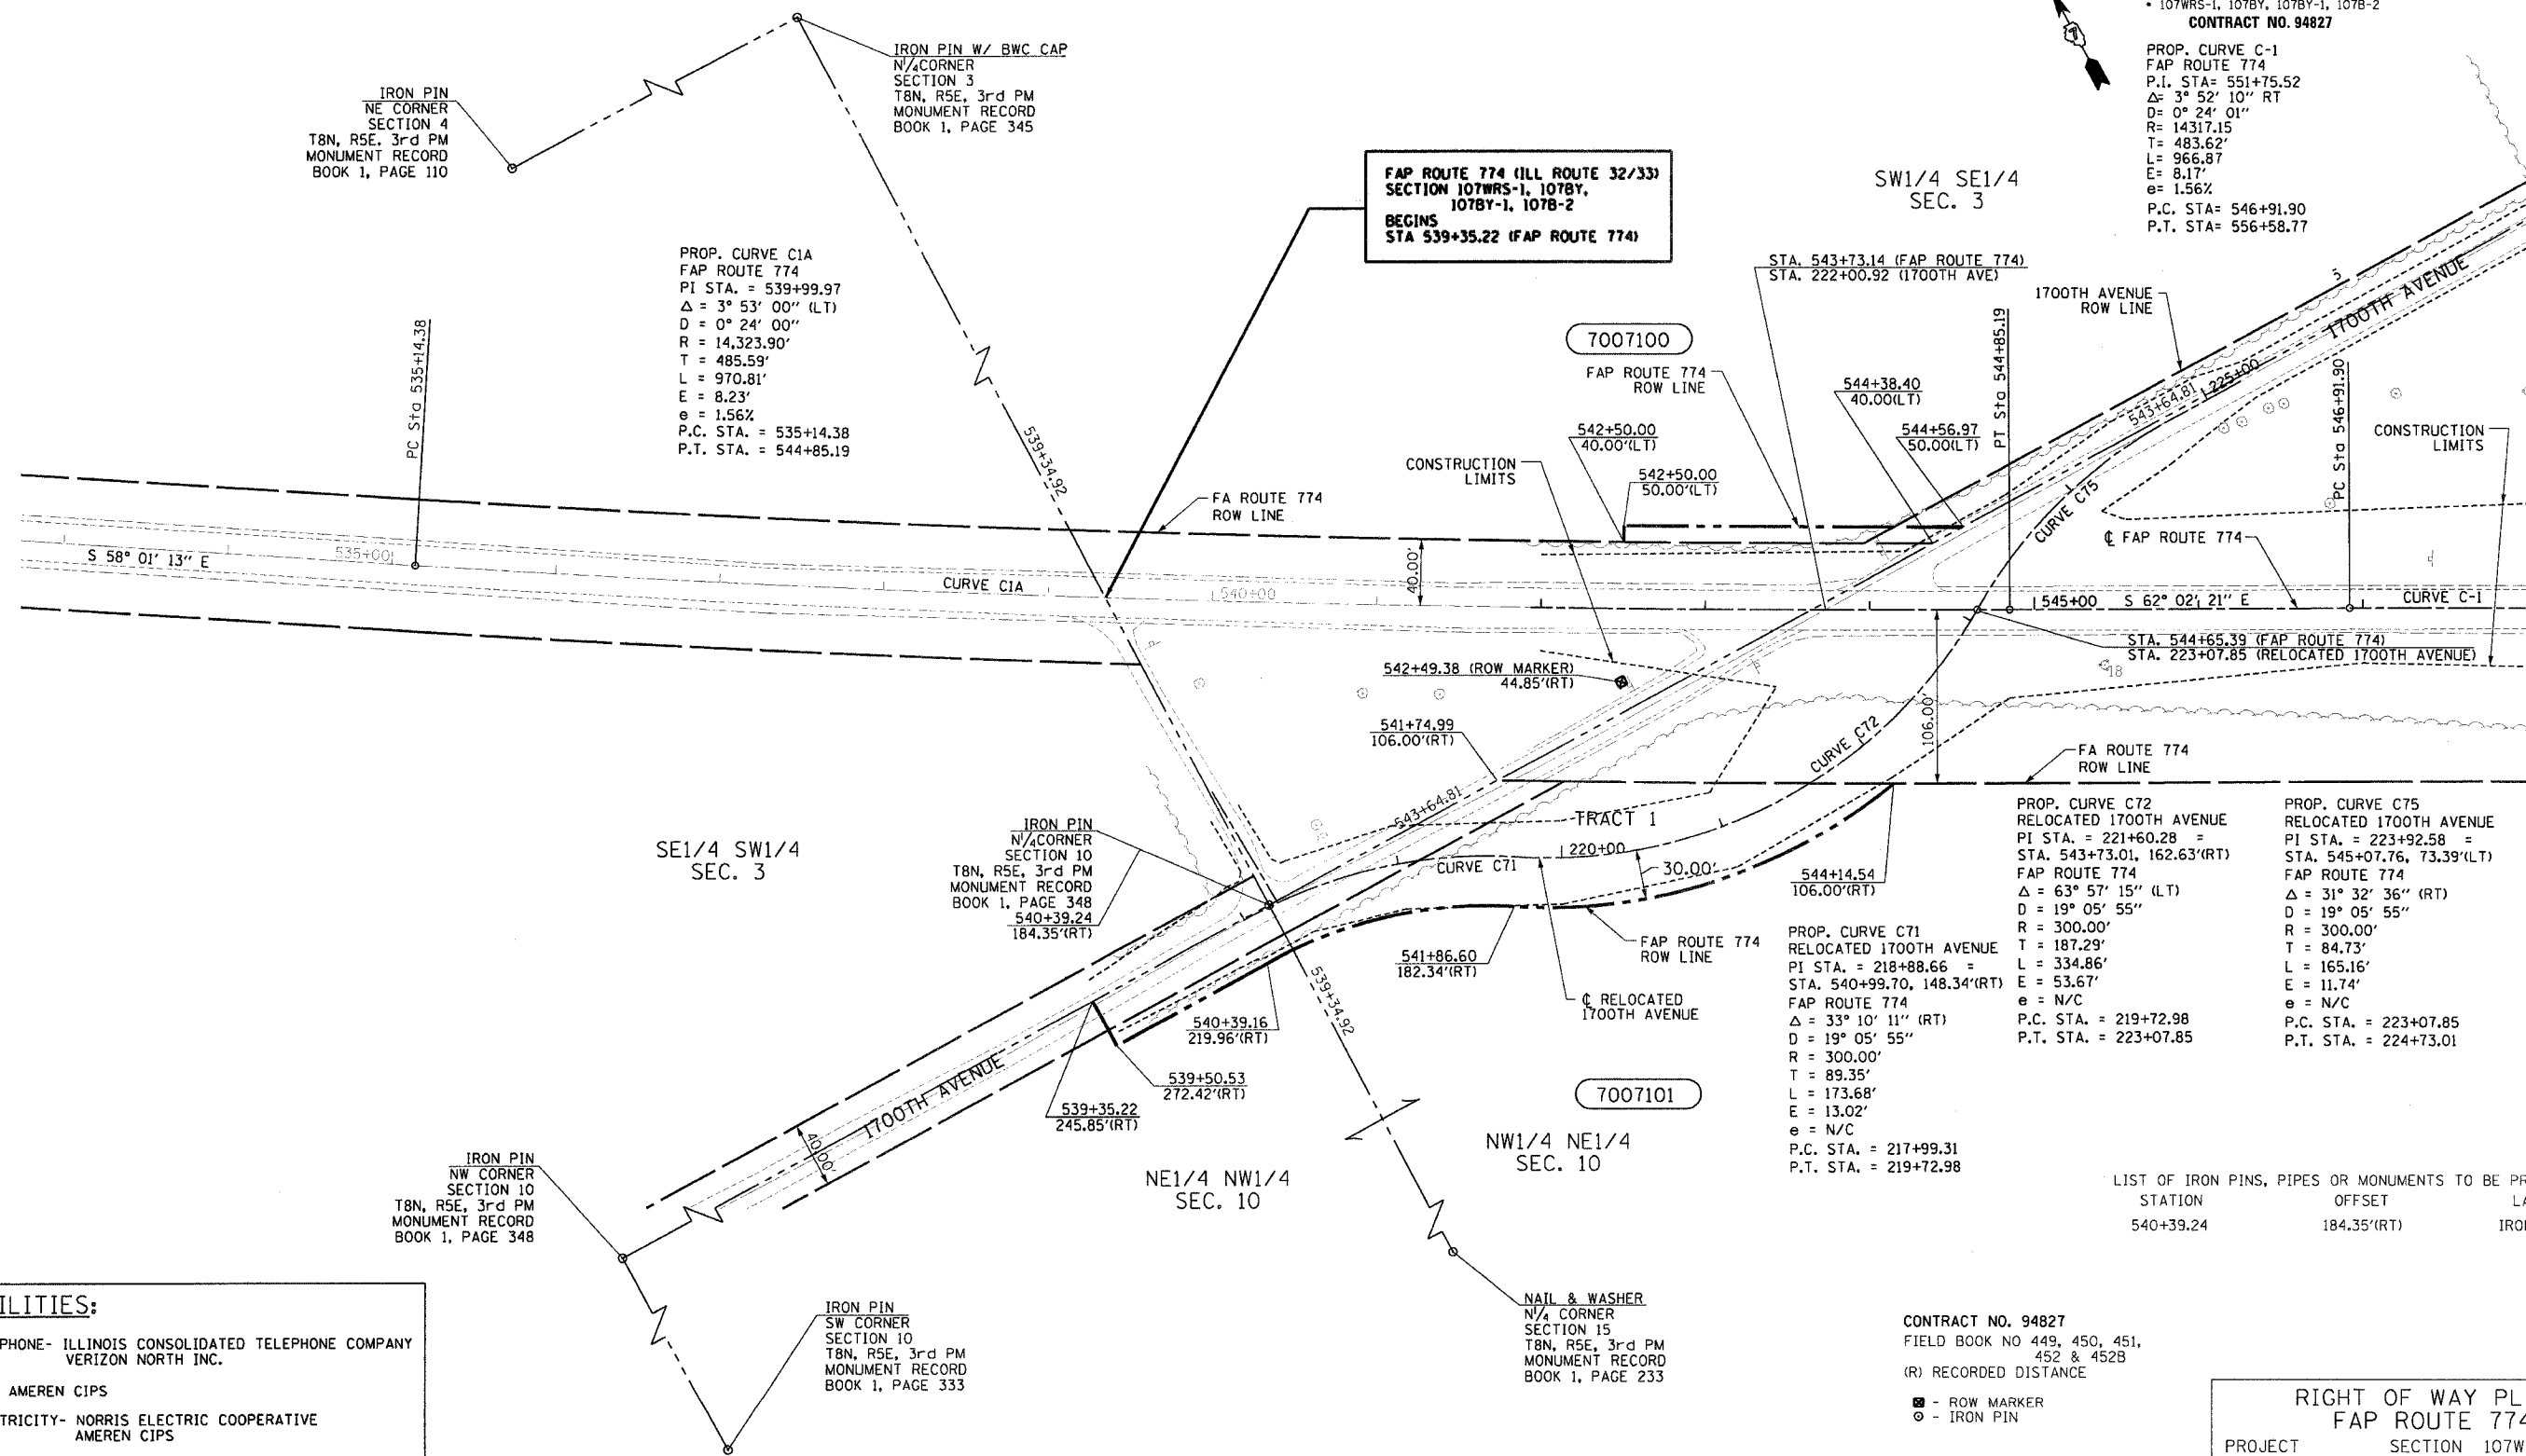

UTILITIES:

TELEPHONE- ILLINOIS CONSOLIDATED TELEPHONE COMPANY
VERIZON NORTH INC.

GAS- AMEREN CIPS

ELECTRICITY- NORRIS ELECTRIC COOPERATIVE
AMEREN CIPS

WATER- E J WATER CORPORATION
LAKE SARA AREA WATER COOPERATIVE, INC.
CITY OF EFFINGHAM

SEWER- CITY OF EFFINGHAM

T.V. CABLE- AT & T MEDIA SERVICE

PARCEL	OWNER	ADD AREA	EXIST. AREA	EASEMENT	REM. AREA	INST	MICRO FILM NO RECORDED	DATE	BOOK	PAGE	AREA EXCESS	SOLD
7007100	LLOYD G. FOSTER ET AL	1,551	420		1,590,299							
7007101	JAMES H. SPORLEDER ET AL	40,276	5,957		3,631,876							
	TRACT 1	17,636	5,957		3,509,183							
	TRACT 2	22,640			122,693							

LIST OF IRON PINS, PIPES OR MONUMENTS TO BE PROTECTED

STATION	OFFSET	LABEL
540+39.24	184.35'(RT)	IRON PIN

CONTRACT NO. 94827
FIELD BOOK NO 449, 450, 451,
452 & 452B
(R) RECORDED DISTANCE

☒ - ROW MARKER
○ - IRON PIN

NOTE: ALL AREAS ARE IN SQUARE FEET
UNLESS OTHERWISE NOTED.

NOTE: BEARINGS ARE REFERENCED TO THE
ILLINOIS STATE PLANE COORDINATE
SYSTEM EAST ZONE DATUM OF 1983

RIGHT OF WAY PLANS
FAP ROUTE 774

PROJECT SECTION 107WRS-1
107BY, 107BY-1
107B-2

STATION 539+35.22 TO

STATION 548+00.00

COUNTY EFFINGHAM

SCALE 1"=50'

SHEET 2 OF 15