


# T 8 N-R 5 E 3rd P.M. SUMMIT TWP


F.A.P. RTE.	SECTION	COUNTY	TOTAL SHEET SHEETS NO.
774		EFFINGHAM	344 333

SHEET NO. 4  
15 SHEETS

FED. ROAD DIST. NO. 7 ILLINOIS FED. AID PROJECT  
• 107WRS-1, 107BY, 107BY-1, 107B-2  
**CONTRACT NO. 94827**

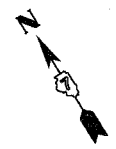

10/7/02  
 V0349903\ROW ROWPLANS\1-4.DGN  
 1  
2  
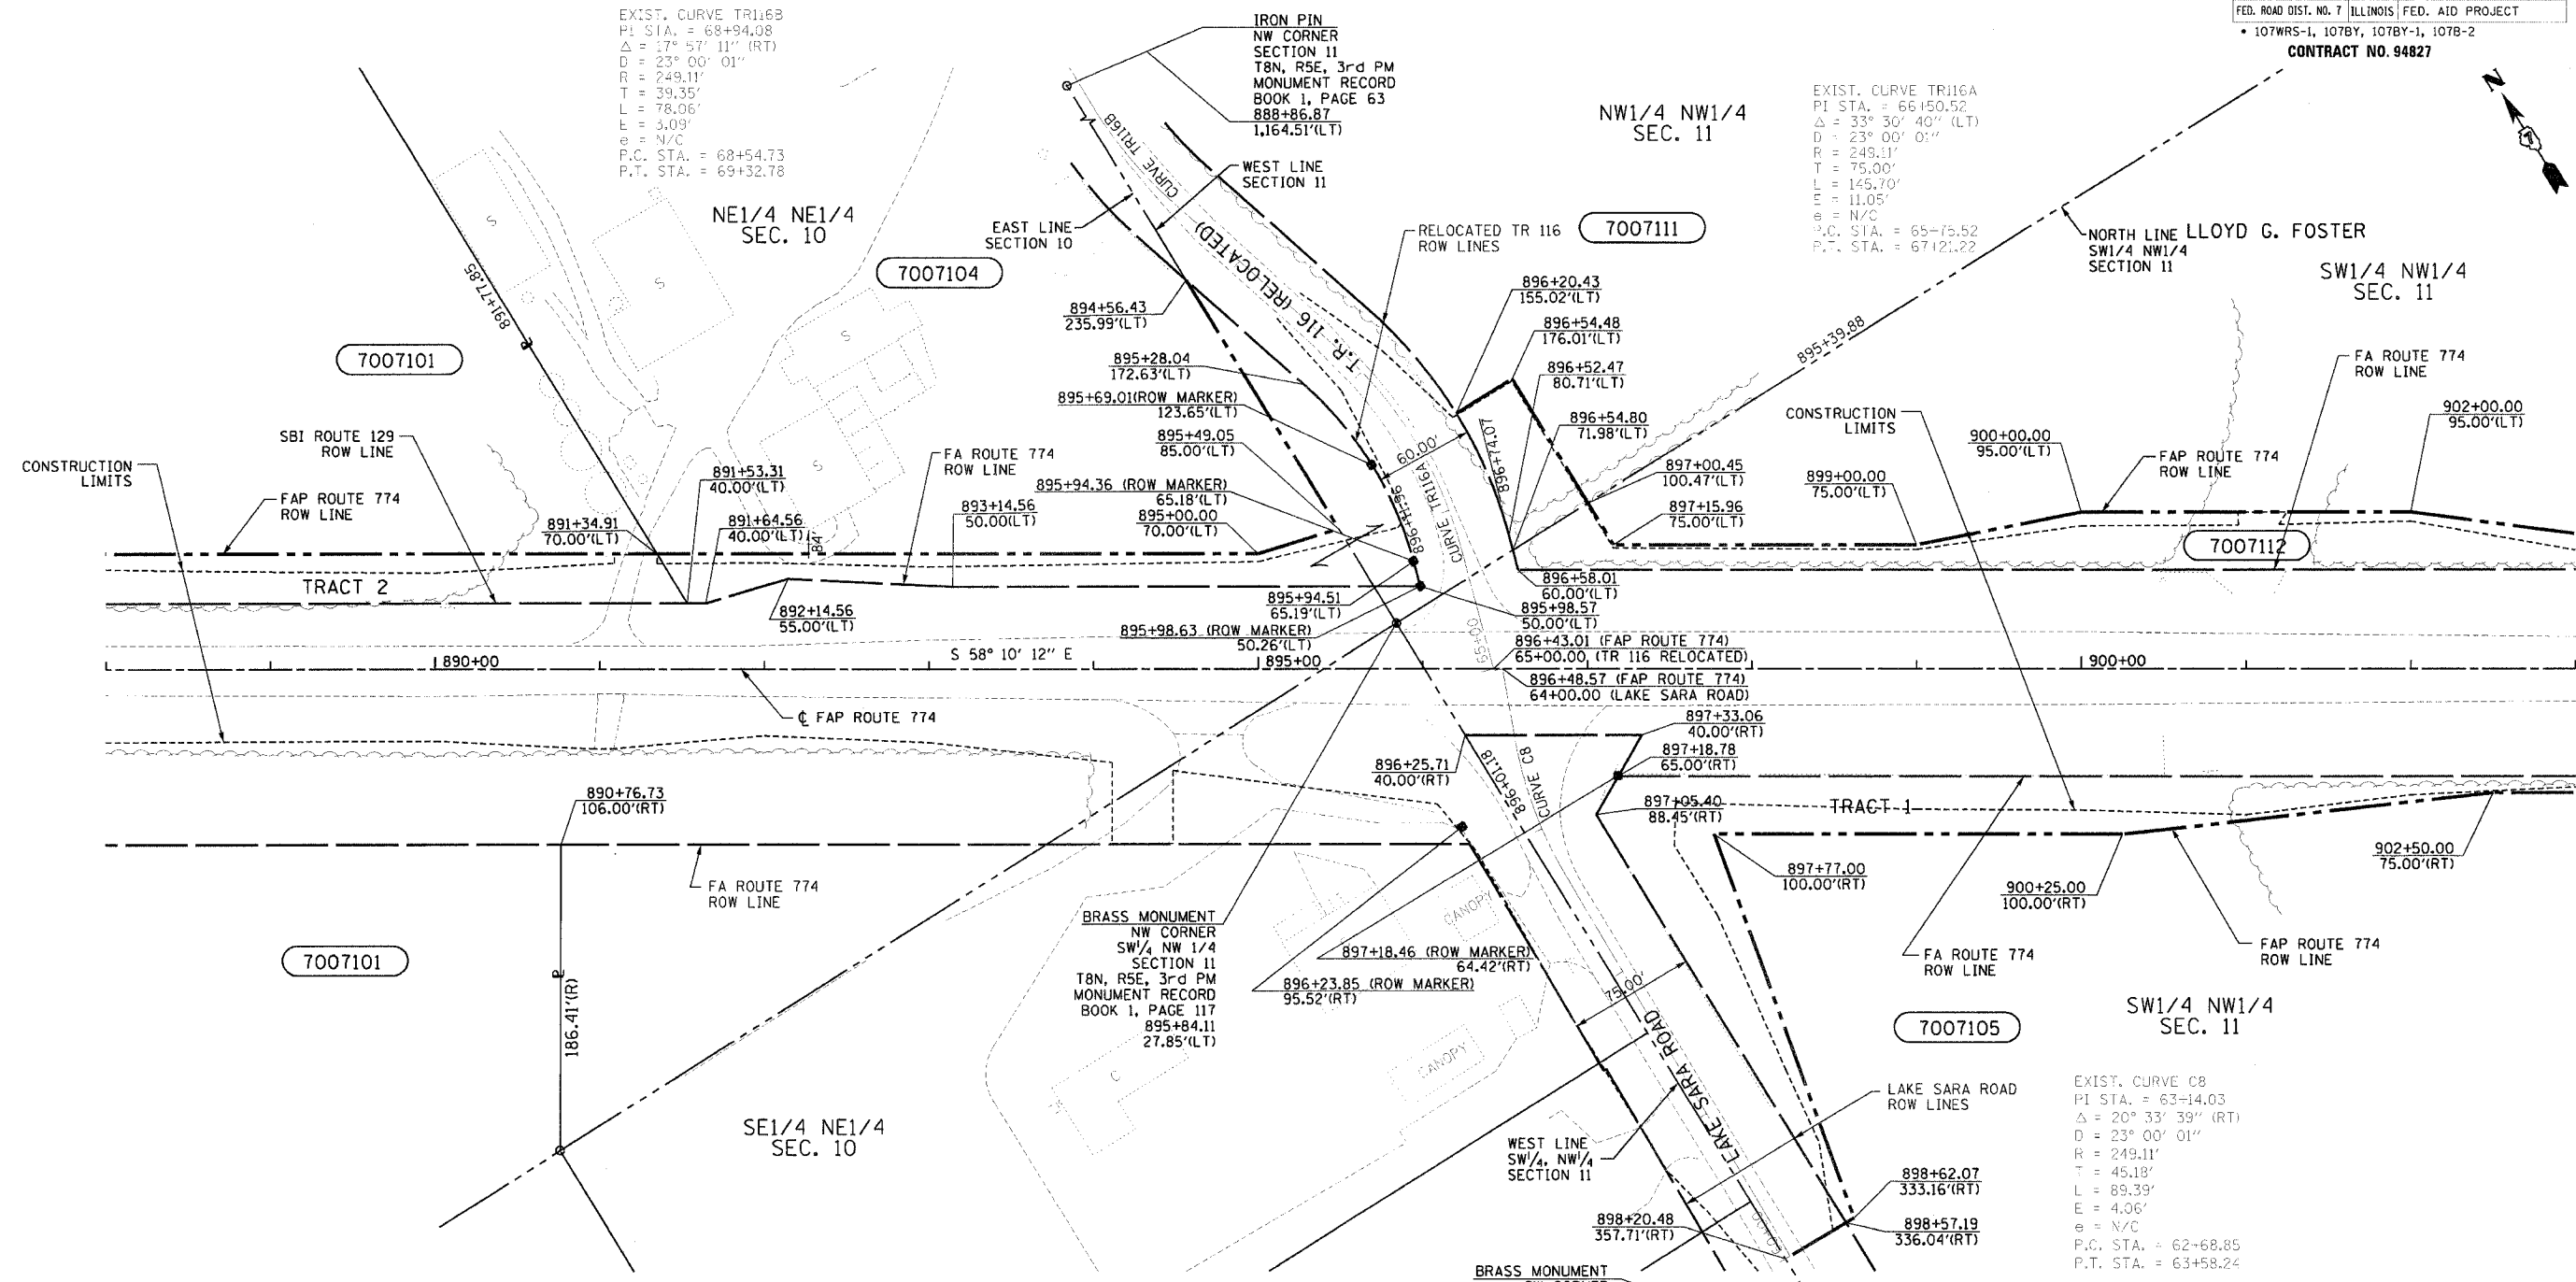

**UTILITIES:**

TELEPHONE- ILLINOIS CONSOLIDATED TELEPHONE COMPANY  
VERIZON NORTH INC.

GAS- AMEREN CIPS

ELECTRICITY- NORRIS ELECTRIC COOPERATIVE  
AMEREN CIPS

WATER- E J WATER CORPORATION  
LAKE SARA AREA WATER COOPERATIVE, INC.  
CITY OF EFFINGHAM

SEWER- CITY OF EFFINGHAM

T.V. CABLE- AT & T MEDIA SERVICE

PARCEL	OWNER	ADD AREA	EXIST. AREA TAKEN	EASEMENT	REM. AREA	INST	MICRO FILM NO RECORDED	DATE	BOOK	PAGE	AREA	SOLD EXCESS
7007101	JAMES H. SPORLEDER ET AL	40,276	5,957		3,678,109							
	TRACT 1	17,636	5,957		3,509,183							
	TRACT 2	22,640			122,693							
7007104	SPORLEDER FARMS, INC	14,760			175,684							
7007105	DELBERT E. SOLTWEDEL	45,350	16,732		2,557,380							
	TRACT 1	35,935	16,732									
	TRACT 2	9,415										
7007111	JAMES H. SPORLEDER	3,942			1,258,810							
7007112	EMMA MARGUERITE SOLTWEDEL ET AL	41,578			690,364							

**CONTRACT NO. 94827** LIST OF IRON PINS, PIPES OR MONUMENTS TO BE PROTECTED

FIELD BOOK NO	STATION	OFFSET	LABEL
449, 450, 451, 452 & 452B	895+84.11	27.85'(LT)	SECTION CORNER

- - IRON PIN
- - ROW MARKER
- - BRASS MONUMENT

NOTE: ALL AREAS ARE IN SQUARE FEET UNLESS OTHERWISE NOTED.

NOTE: BEARINGS ARE REFERENCED TO THE ILLINOIS STATE PLANE COORDINATE SYSTEM EAST ZONE DATUM OF 1983

**RIGHT OF WAY PLANS**  
**FAP ROUTE 774**

PROJECT SECTION 107WRS-1  
107BY, 107BY-1  
107B-2

STATION 888+00.00 TO  
903+00.00

COUNTY EFFINGHAM

SCALE 1"=50' SHEET 4 OF 15

JOB NO. R-97-007-00

Z:\C028005\Row\107WRS-1.dgn 10/24/04 04:30:48 PM