


FINAL SURVEY PLOTTED SURVEY NOTE BOOK NO. BY DATE

ORIGINAL SURVEY PLOTTED SURVEY NOTE BOOK NO. BY DATE

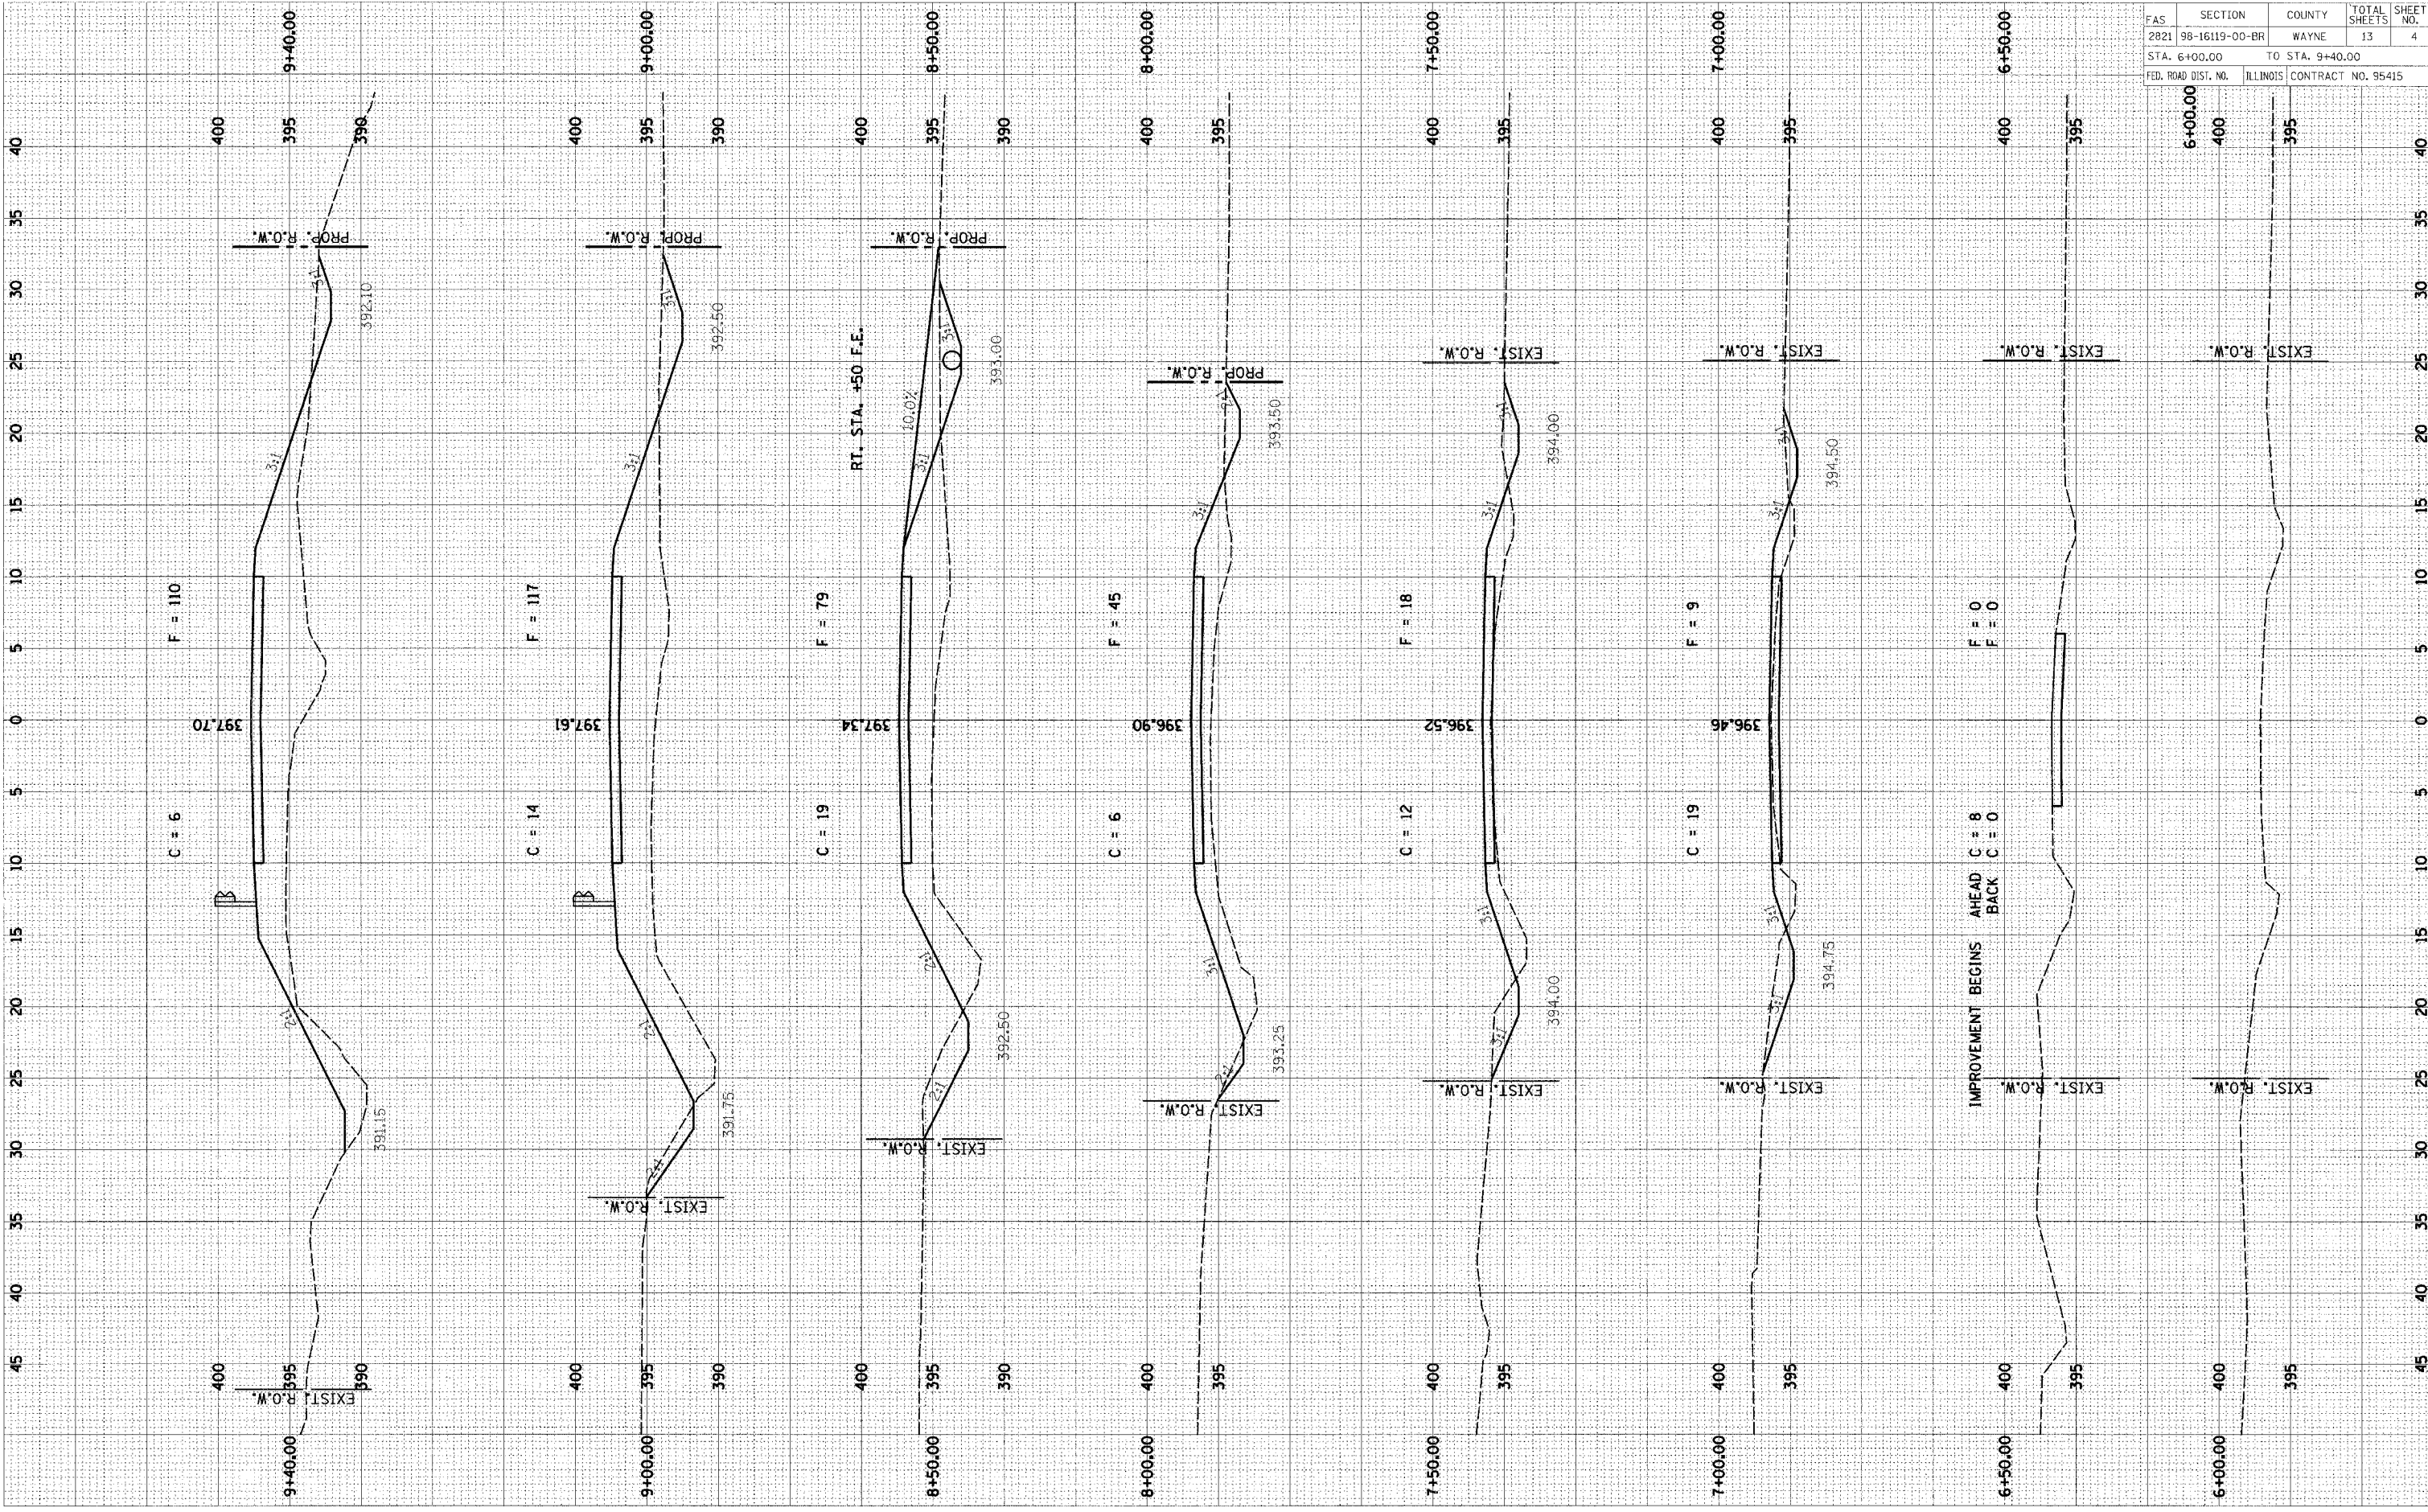

FAS	SECTION	COUNTY	TOTAL SHEETS	SHEET NO.
2821	98-16119-00-BR	WAYNE	13	4
STA. 6+00.00		TO STA. 9+40.00		
FED. ROAD DIST. NO.	ILLINOIS CONTRACT NO. 95415			