


FAS	SECTION	COUNTY	TOTAL SHEETS
1870	03-00136-00-BR	JACKSON	20
STA. 6+50.00		TO STA. 7+50.00	
FED. ROAD DIST. NO.	ILLINOIS	CONTRACT NO. 9920	
65	70	75	

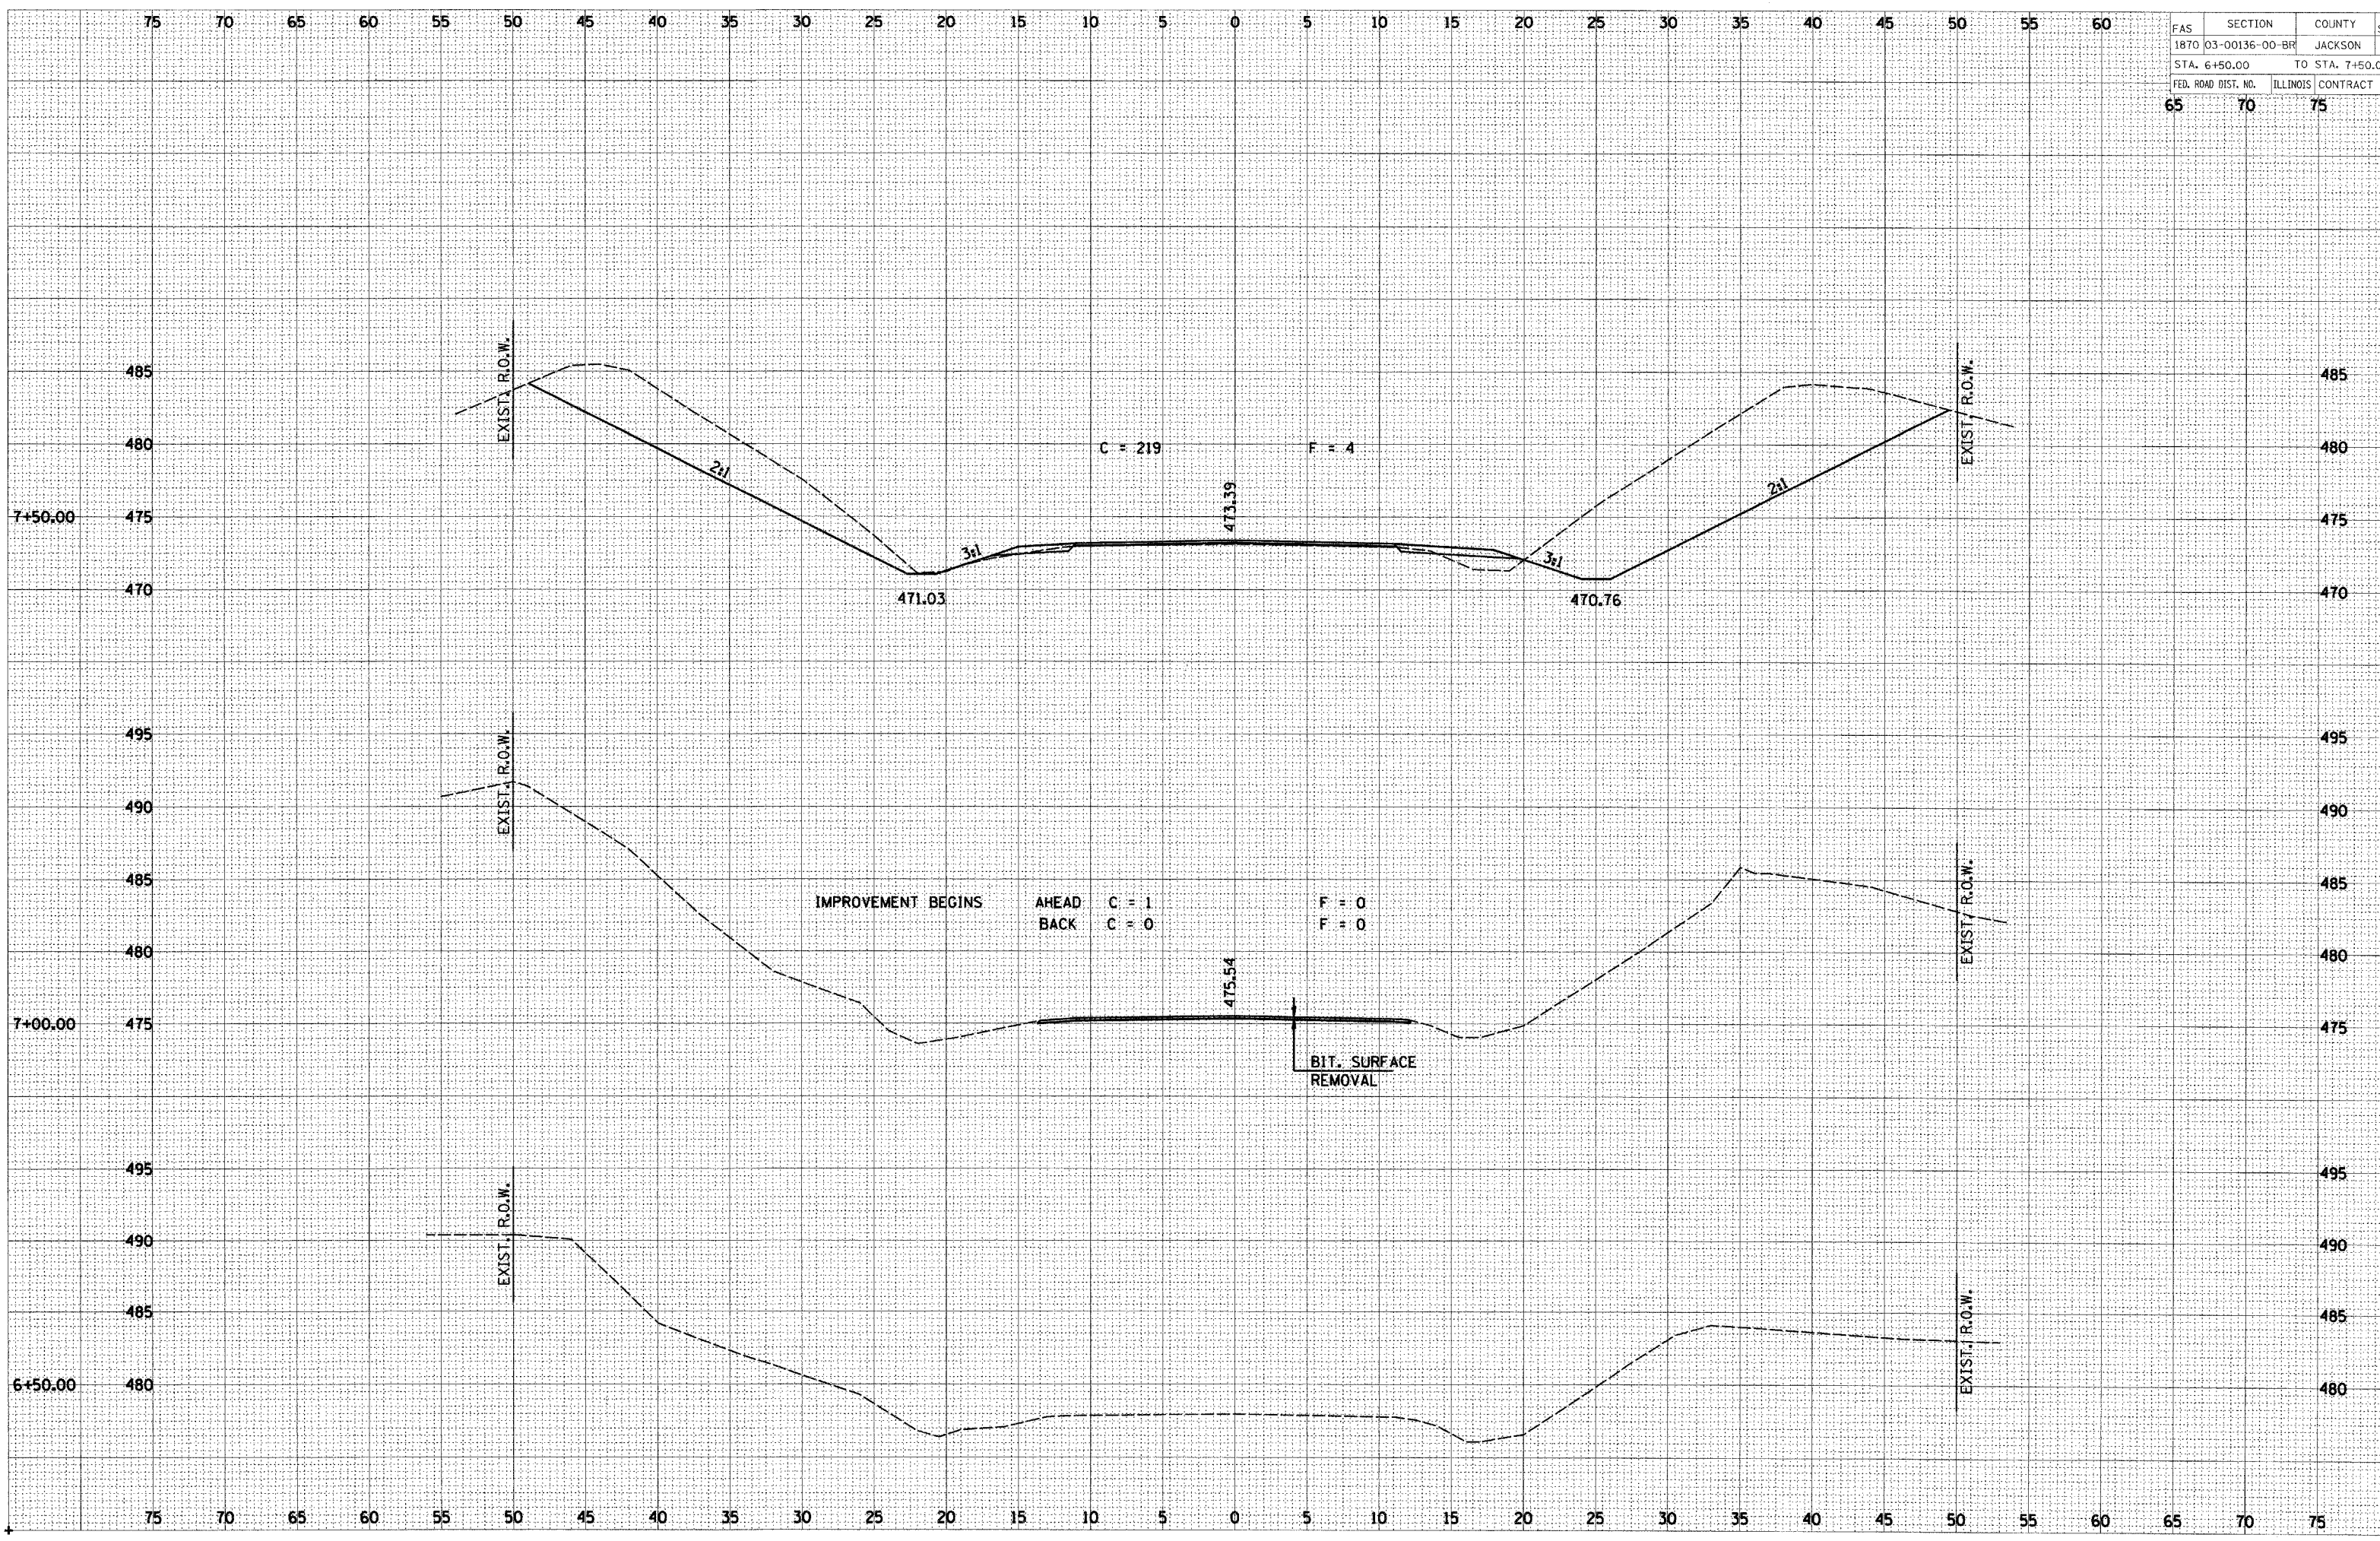

SURVEY PLOTTED
 NOTE BOOK TEMPLATE
 AREAS CHECKED
 NO.

SURVEY PLOTTED
 NOTE BOOK TEMPLATE
 AREAS CHECKED
 NO.