

ORIGINAL SURVEY PLOTTED AREAS CHECKED
 NO. _____


FINAL SURVEY PLOTTED AREAS CHECKED
 NO. _____

BY _____

BY _____

DATE _____

DATE _____

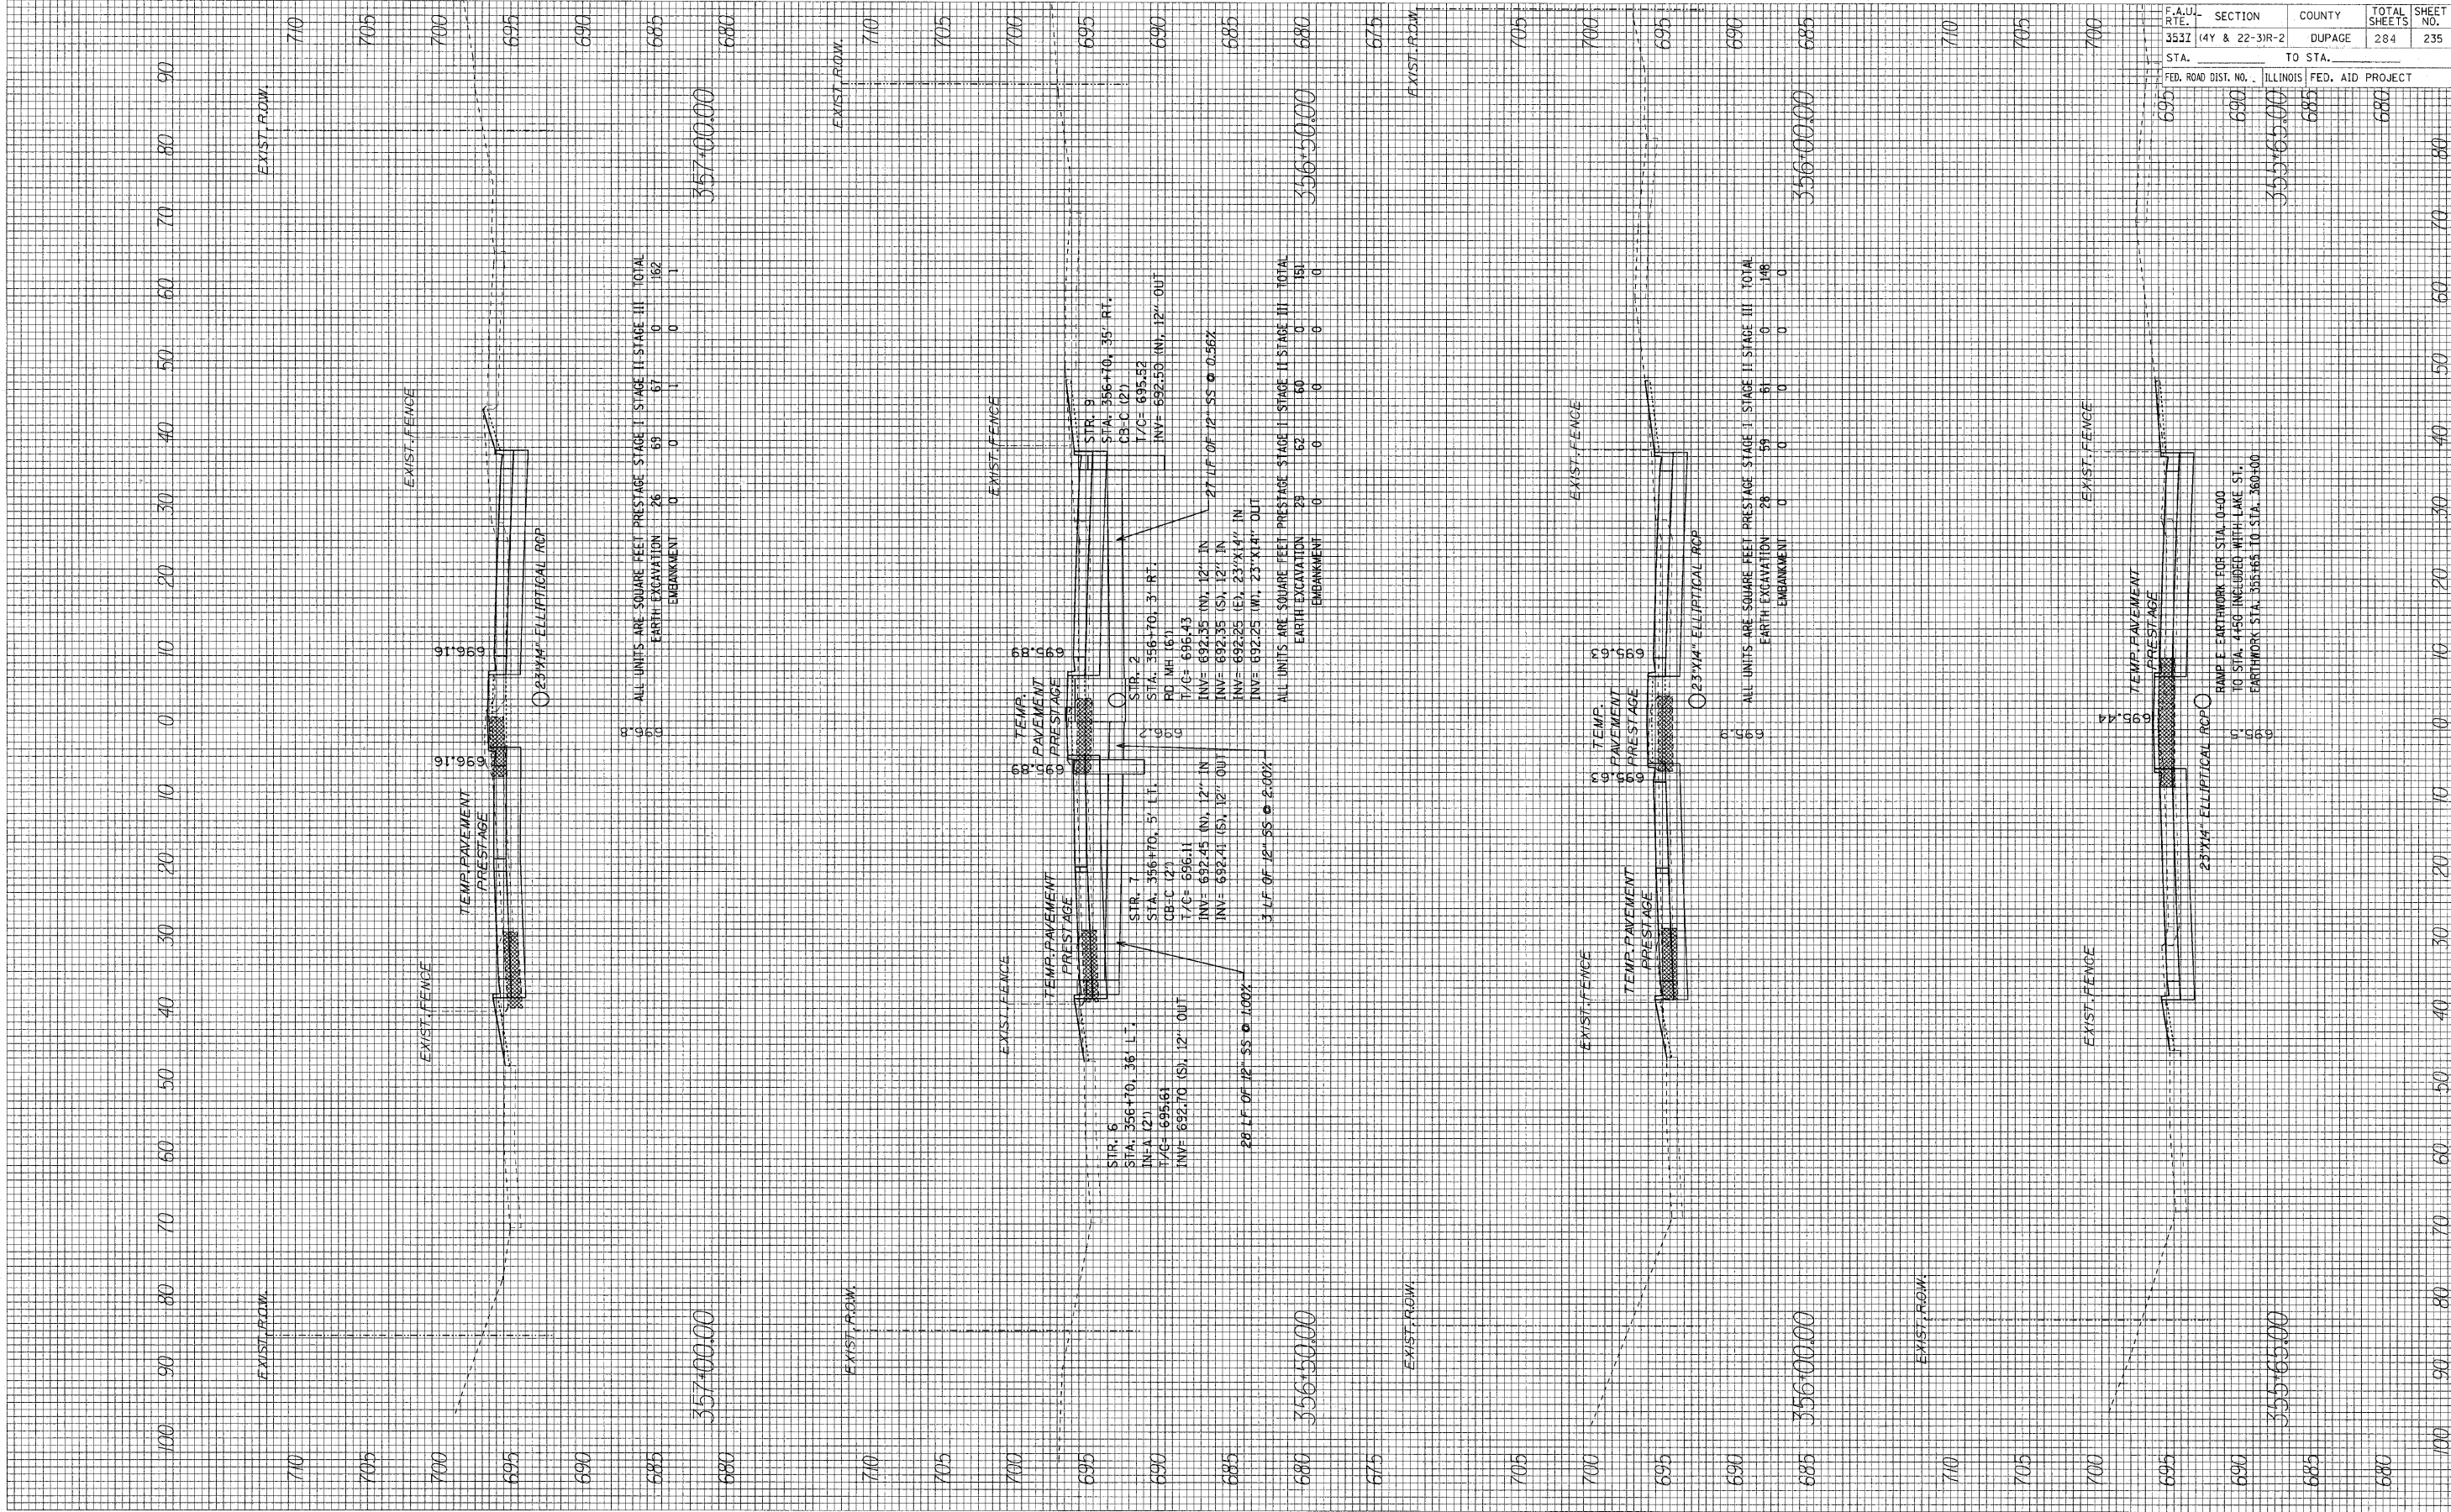

ALL UNITS ARE SQUARE FEET PRESTAGE STAGE I STAGE II STAGE III TOTAL






RAMP E EARTHWORK FOR STA. 0+00 TO STA. 4+50 INCLUDED WITH LAKE ST. EARTHWORK STA. 355+65 TO STA. 360+00

F.A.U. NO.	SECTION	COUNTY	TOTAL SHEETS	SHEET NO.
3532	14Y & 22-3R-2	DUPAGE	284	235
STA.	TO STA.			
685	685			
FED. ROAD DIST. NO. ILLINOIS FED. AID PROJECT				