


FINAL SURVEY SUPERVISED BY DATE  
 SURVEY PLOTTED BY DATE  
 NOTE BOOK TEMPLATE NO.  
 AREAS CHECKED

ORIGINAL SURVEY SUPERVISED BY DATE  
 SURVEY PLOTTED BY DATE  
 NOTE BOOK TEMPLATE NO.  
 AREAS CHECKED

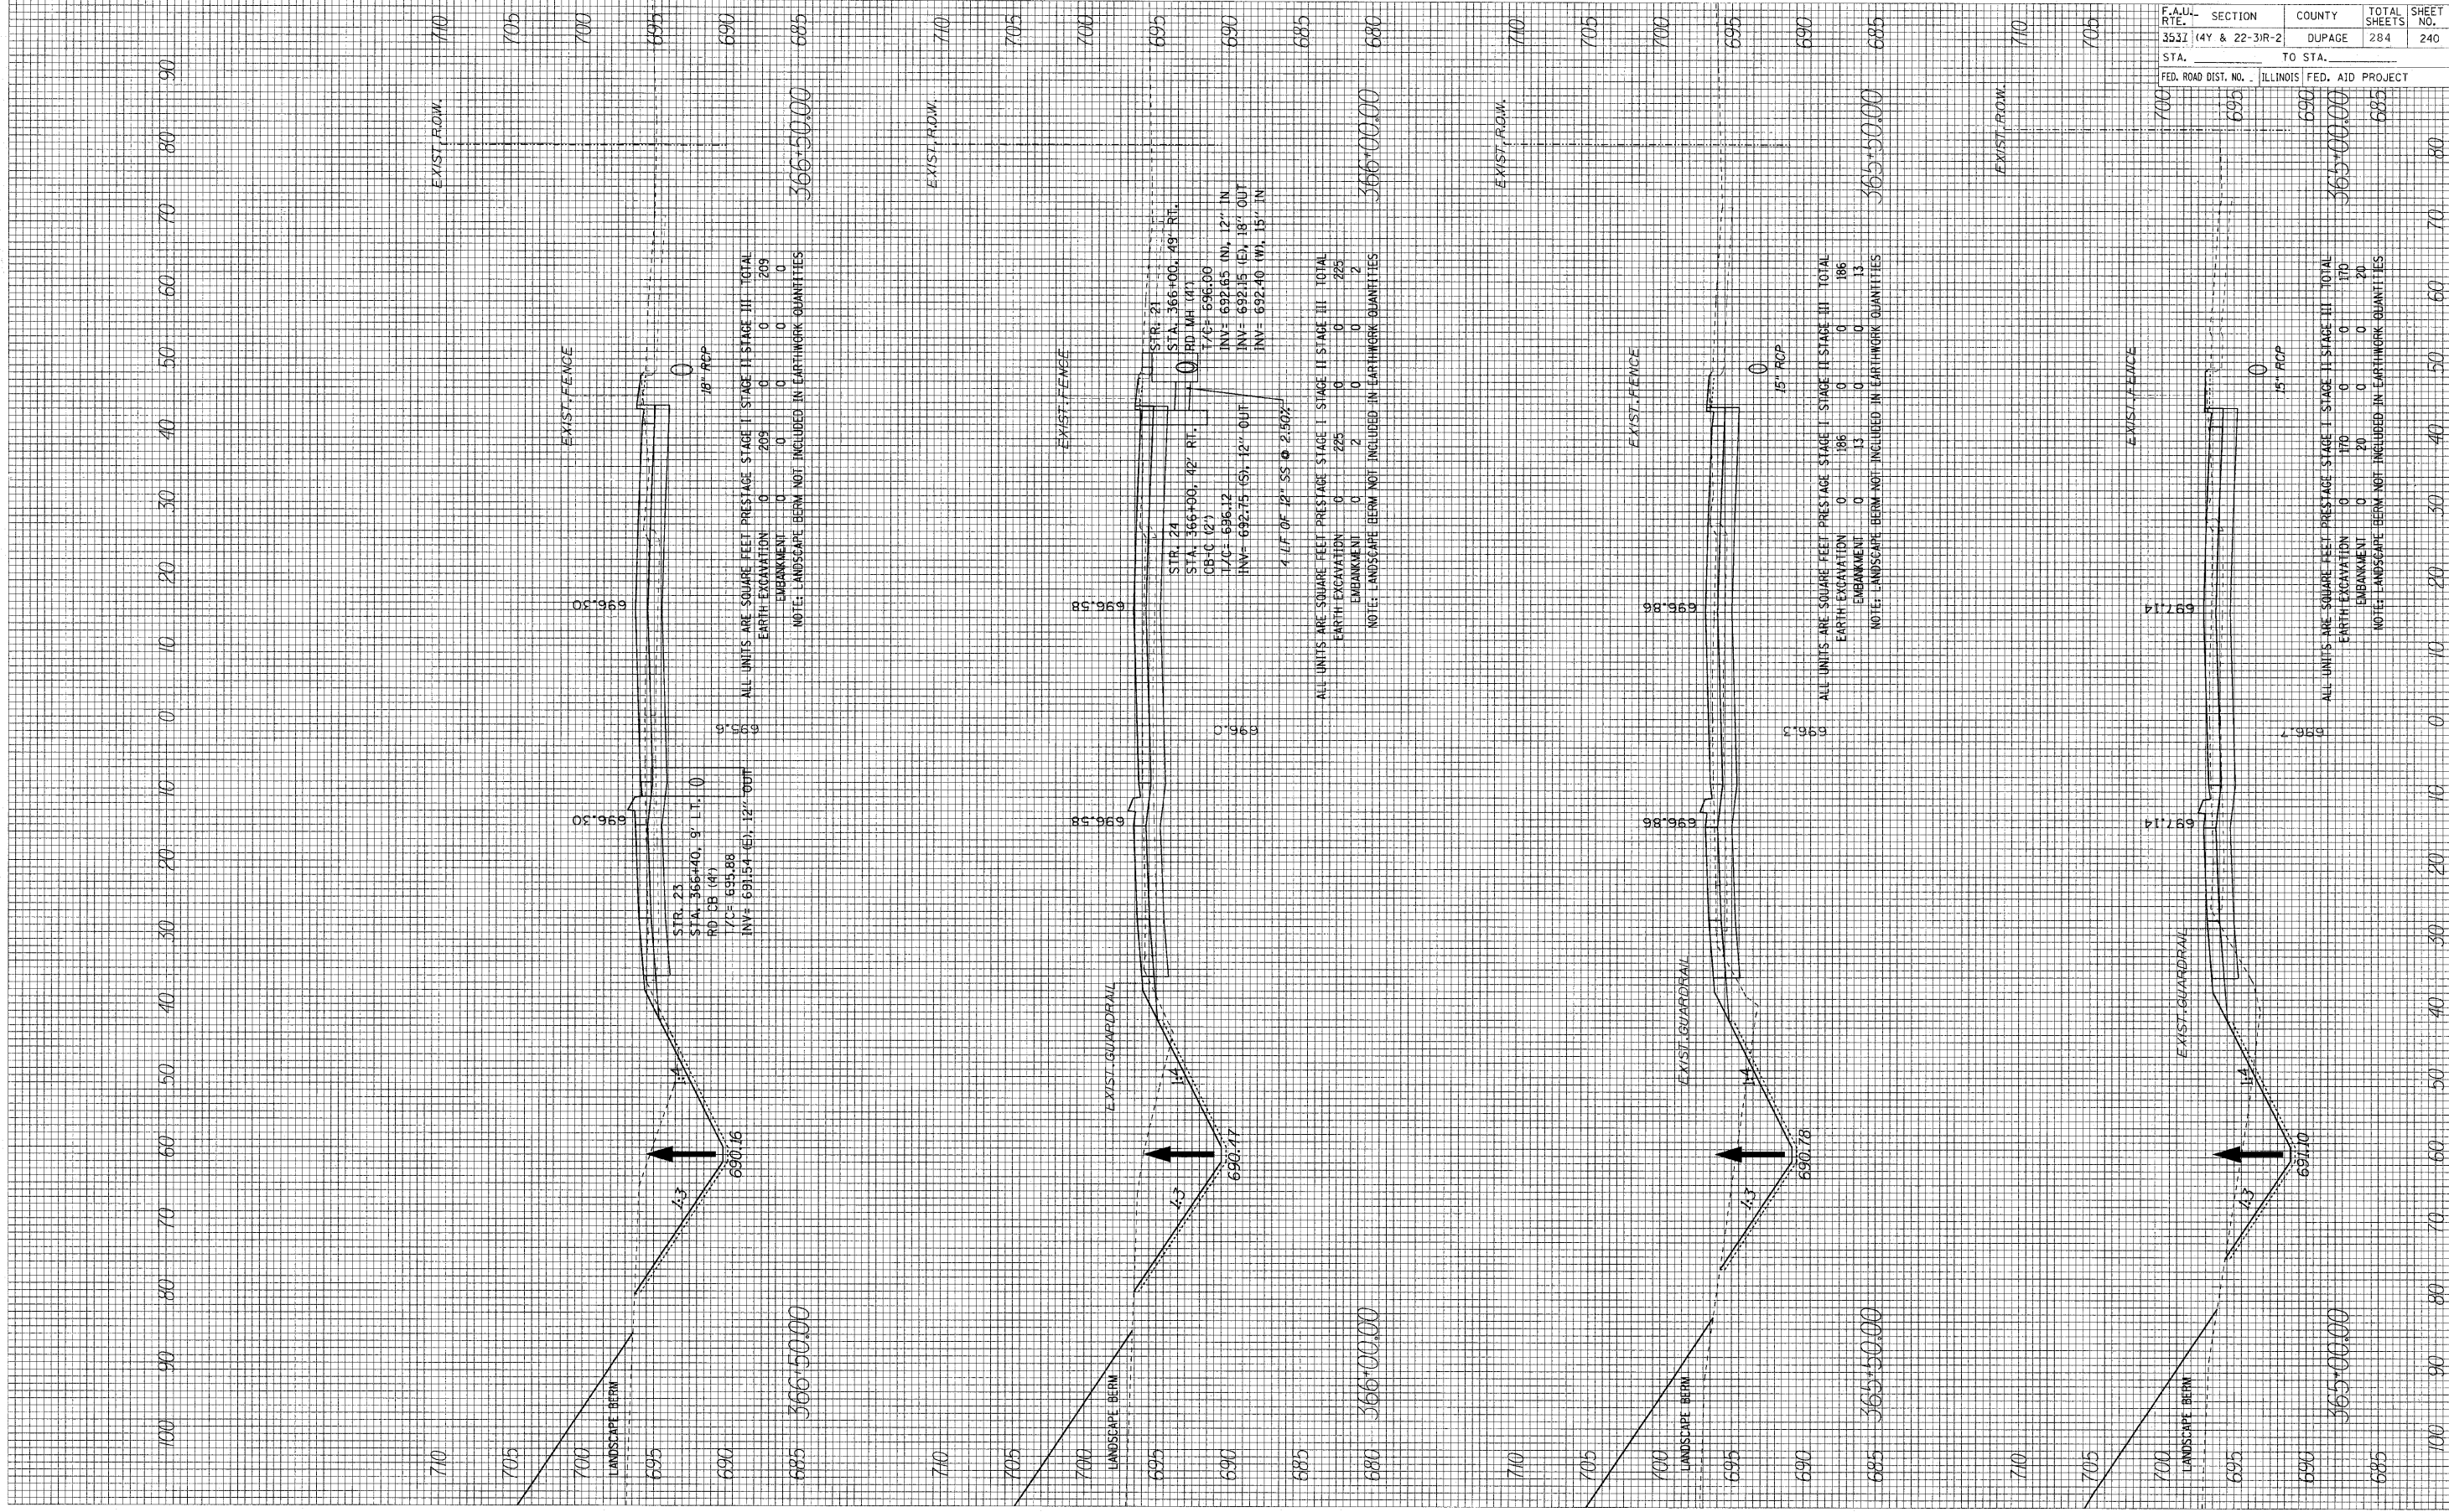

F.A.W. R.T.E.	SECTION	COUNTY	TOTAL SHEETS	SHEET NO.
3531	4Y & 22-3R-2	DUPAGE	284	240
STA.	TO STA.			
FED. ROAD DIST. NO.	ILLINOIS FED. AID PROJECT			

