


ORIGINAL SURVEY PLOTTED TEMPLATE
 NOTE BOOK NO. AREAS CHECKED

FIRM SURVEY PLOTTED TEMPLATE
 NOTE BOOK NO. AREAS CHECKED

BY _____ DATE _____

BY _____ DATE _____

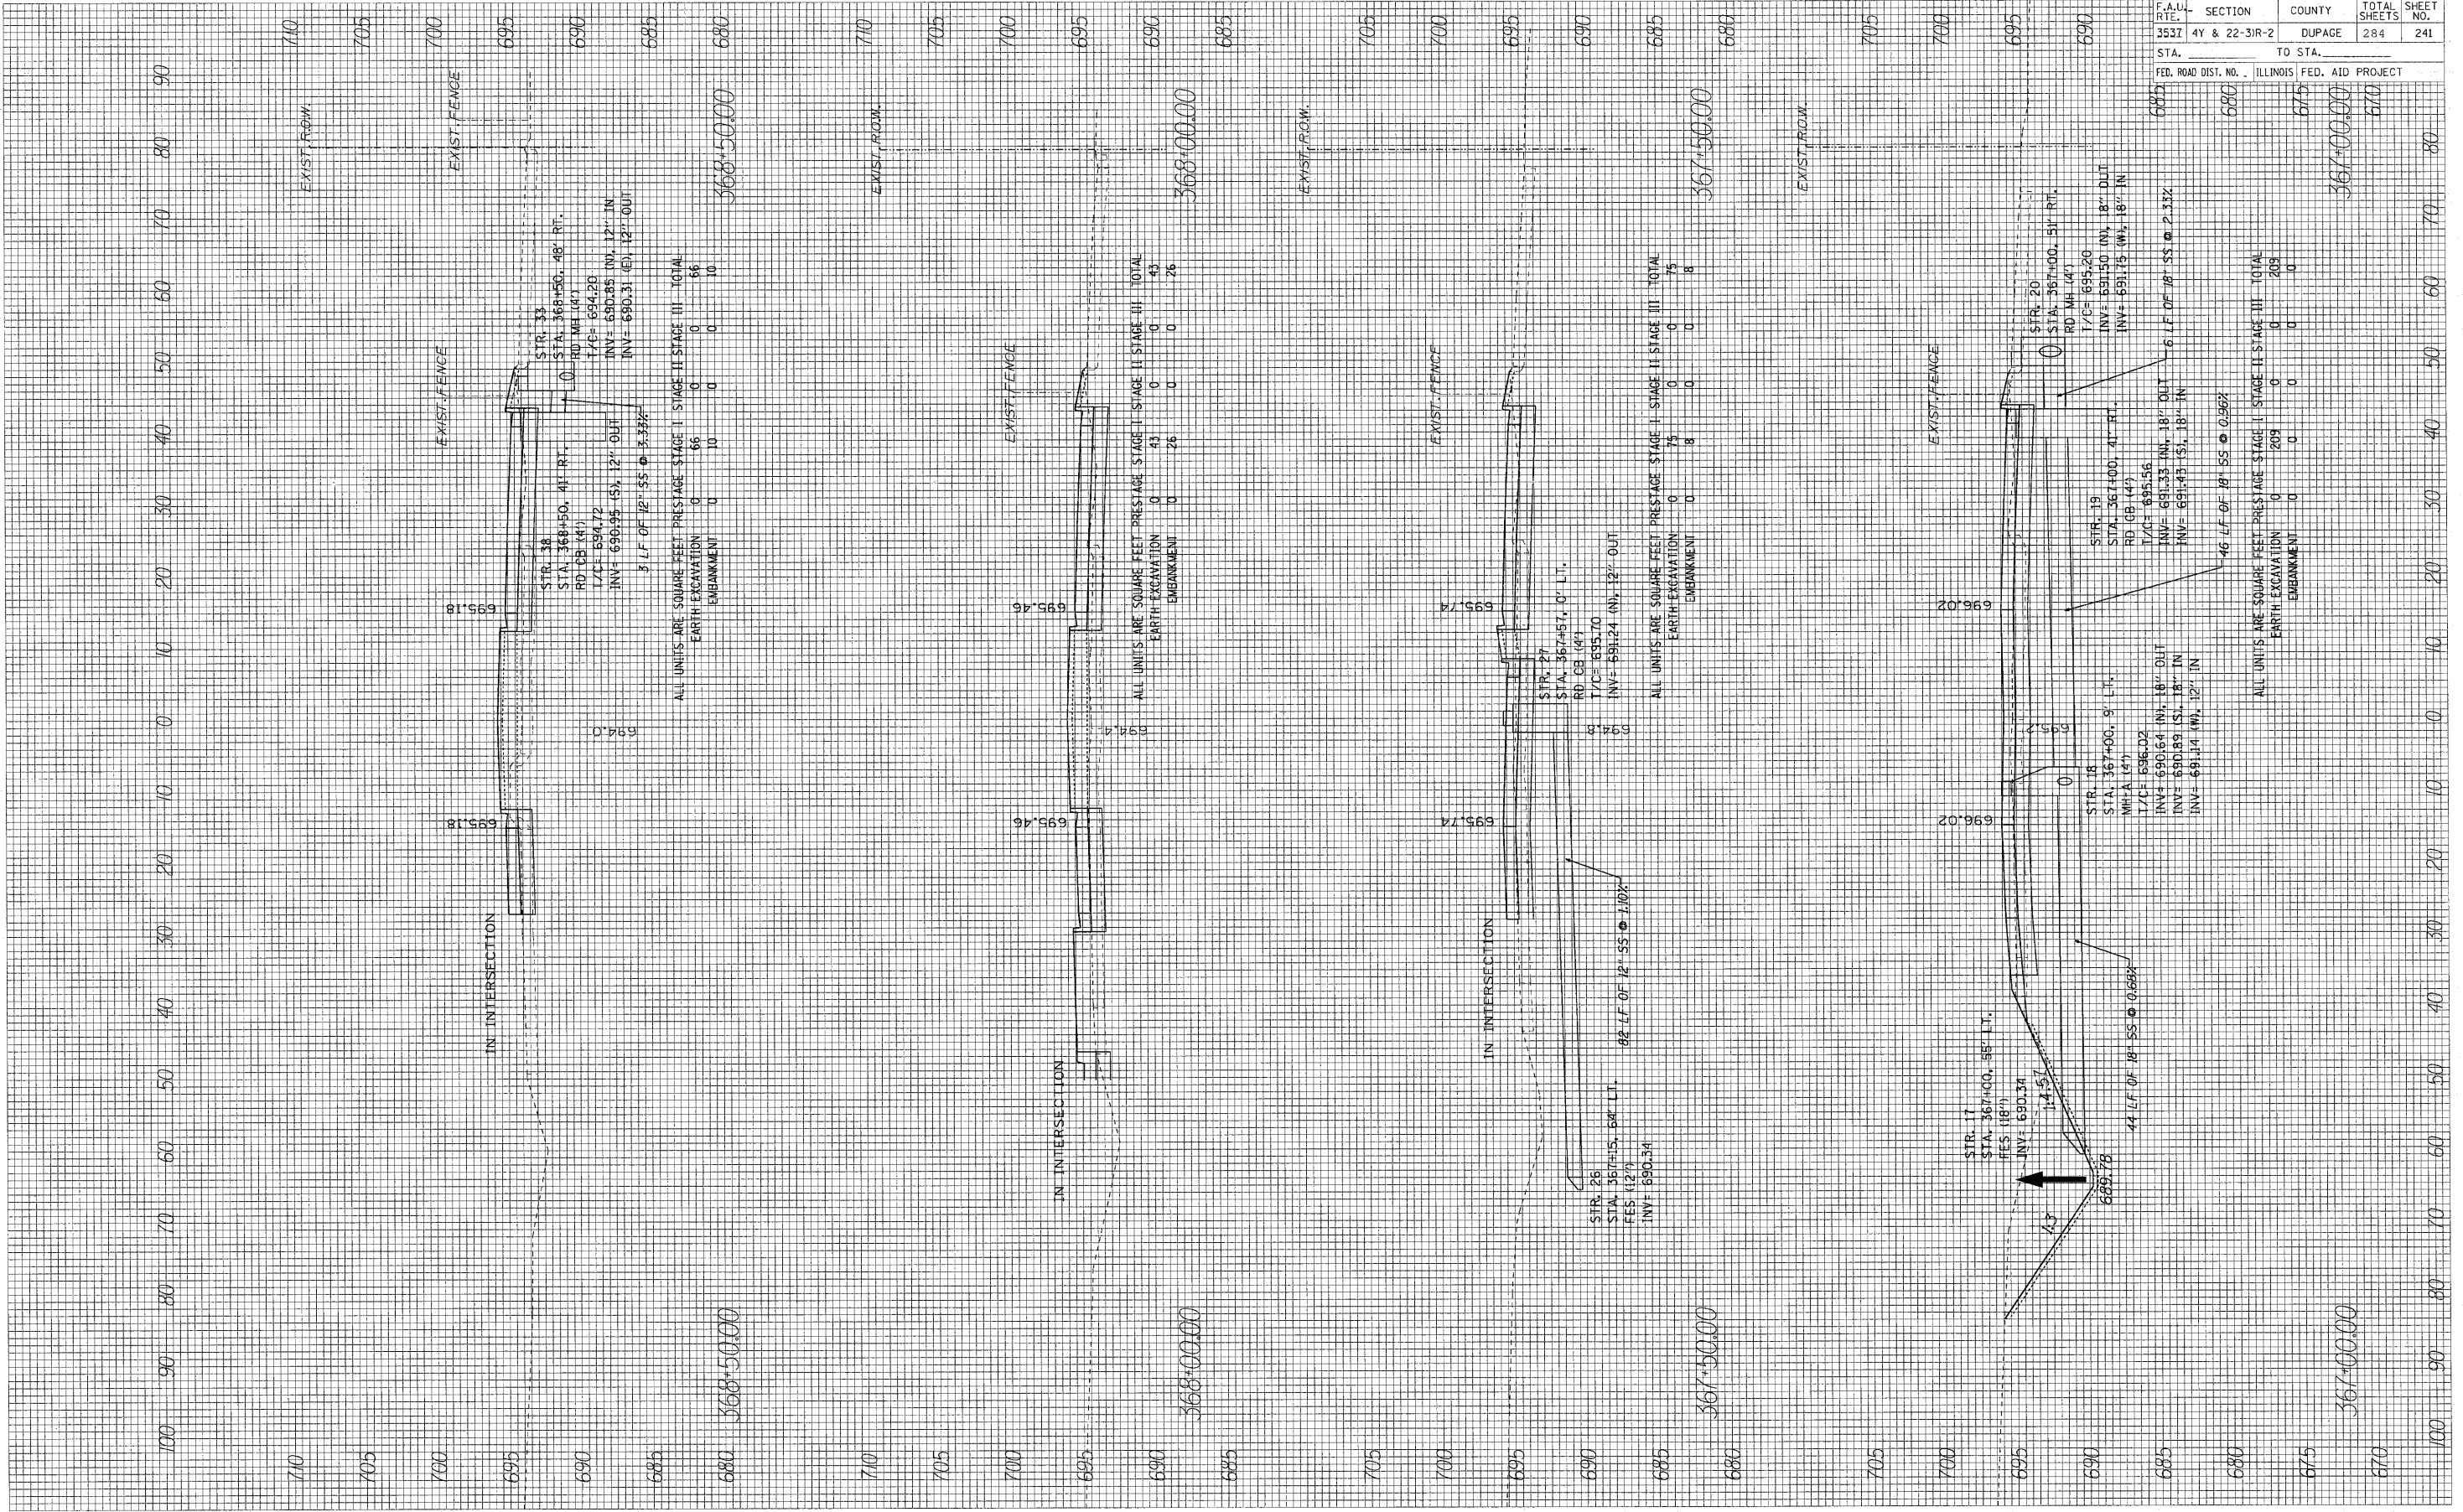

F.A.U. SECTION	COUNTY	TOTAL SHEETS	SHEET NO.
3537 4Y & 22-3R-2	DUPAGE	284	241
FED. ROAD DIST. NO. ILLINOIS FED. AID PROJECT			

STAGE	I	II	III	TOTAL
Earth Excavation	0	66	0	66
Embankment	0	10	0	10

STAGE	I	II	III	TOTAL
Earth Excavation	0	43	0	43
Embankment	0	26	0	26

STAGE	I	II	III	TOTAL
Earth Excavation	0	75	0	75
Embankment	0	8	0	8

STAGE	I	II	III	TOTAL
Earth Excavation	0	209	0	209
Embankment	0	0	0	0
