


FINAL SURVEY PLOTTED TEMPLATE NO. BY DATE


ORIGINAL SURVEY PLOTTED TEMPLATE NO. BY DATE

100 90 80 70 60 50 40 30 20 10 0 10 20 30 40 50 60 70 80 90

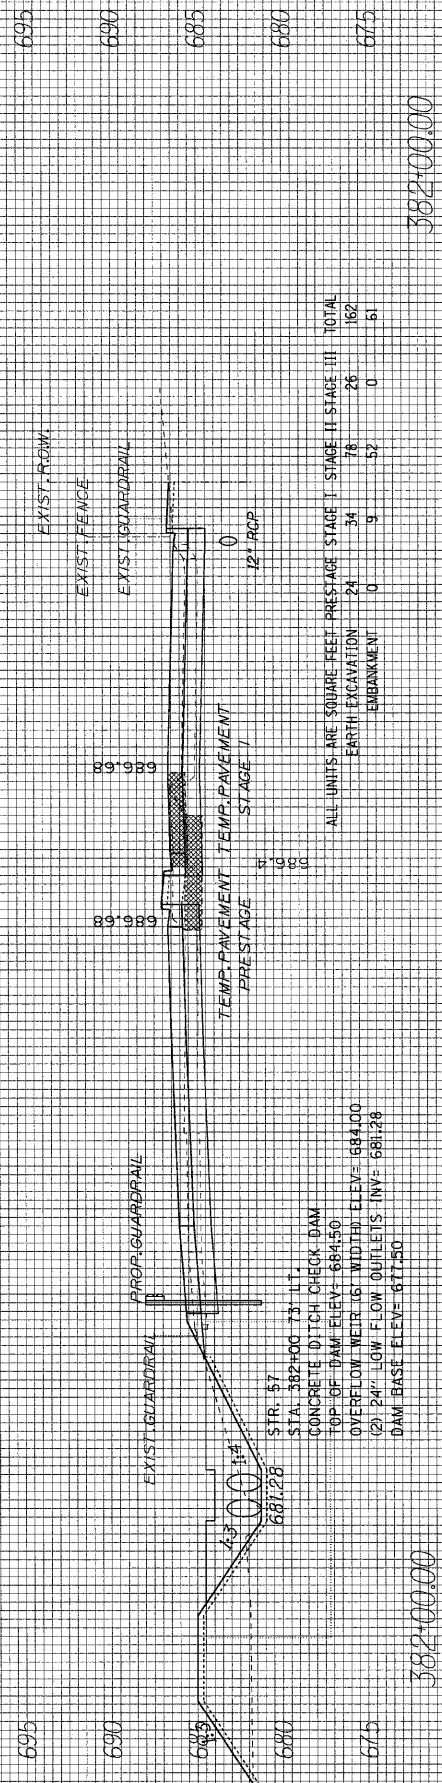


382+00.00

382+00.00

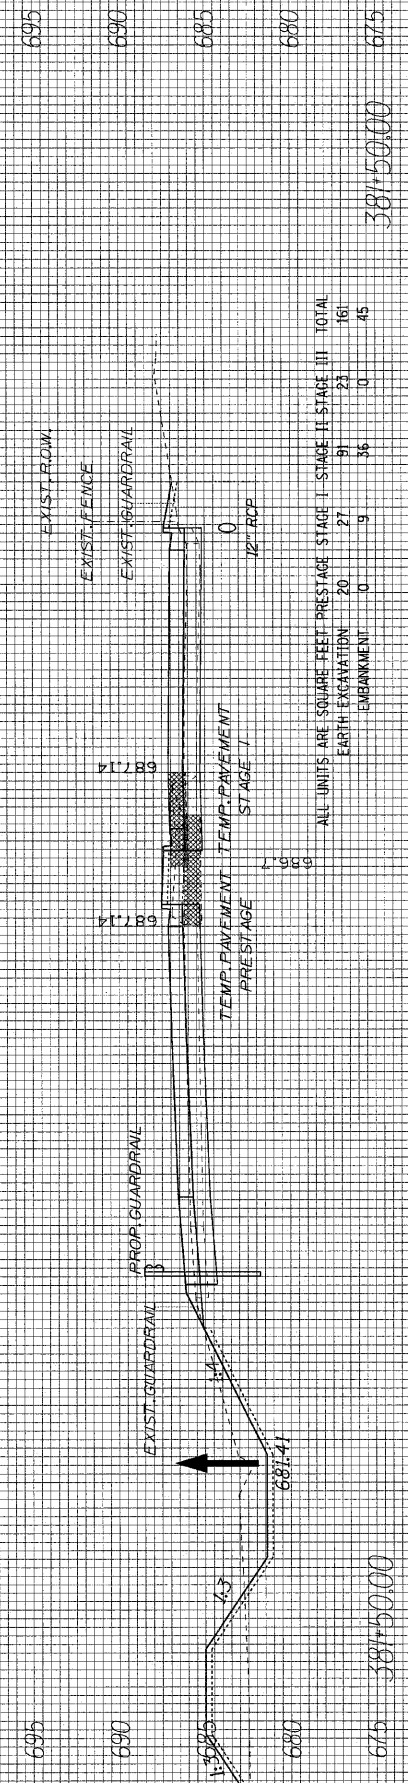


381+50.00

381+50.00

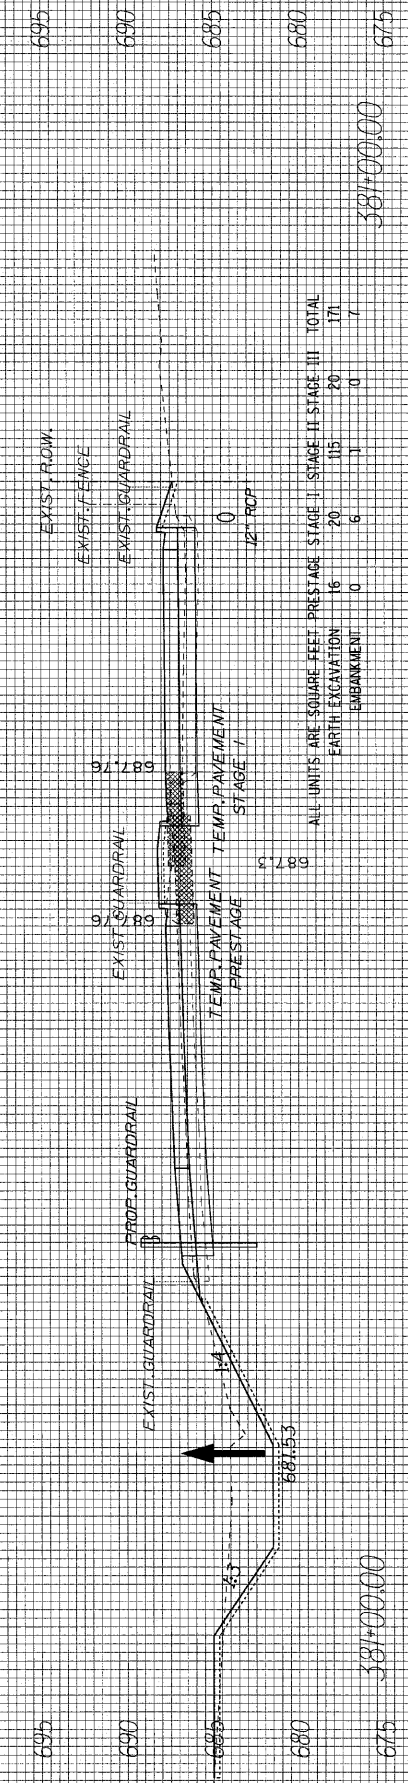


381+00.00

381+00.00

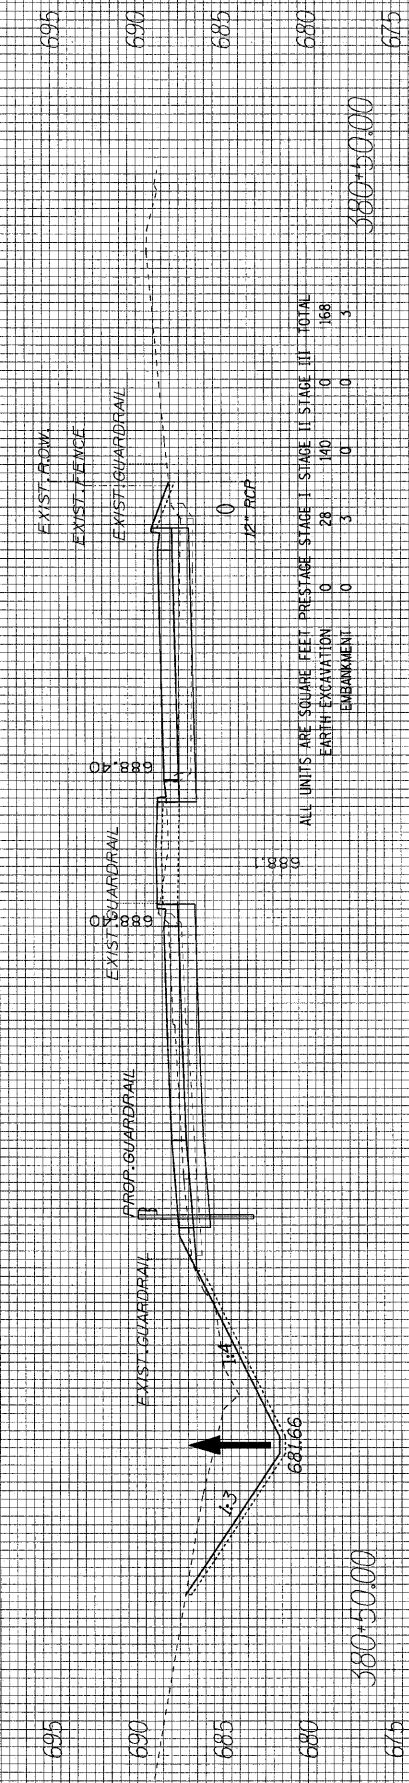

380+50.00

380+50.00

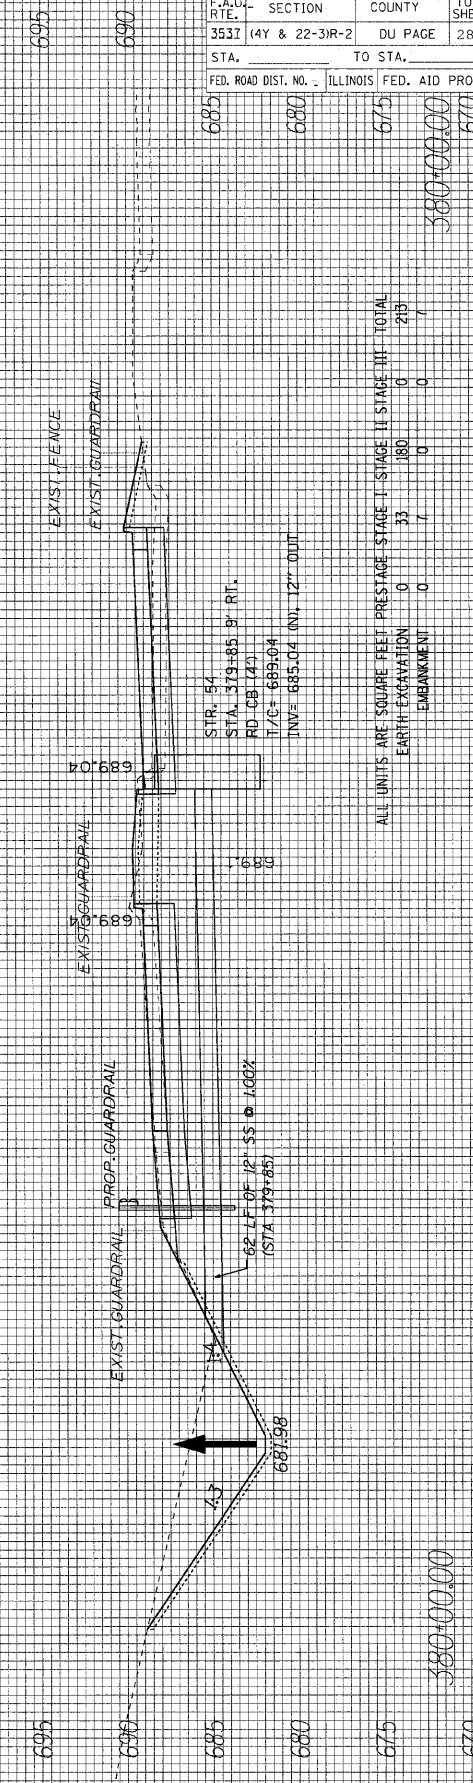

380+00.00

380+00.00

F.A.U. SITE	SECTION	COUNTY	TOTAL SHEETS	SHEET NO.
STA.	TO STA.			
FED. ROAD DIST. NO.	ILLINOIS FED. AID PROJECT			



