


FINAL SURVEY PLOTTED DATE
 NOTE BOOK NO. AREAS CHECKED

ORIGINAL SURVEY PLOTTED DATE
 NOTE BOOK NO. AREAS CHECKED

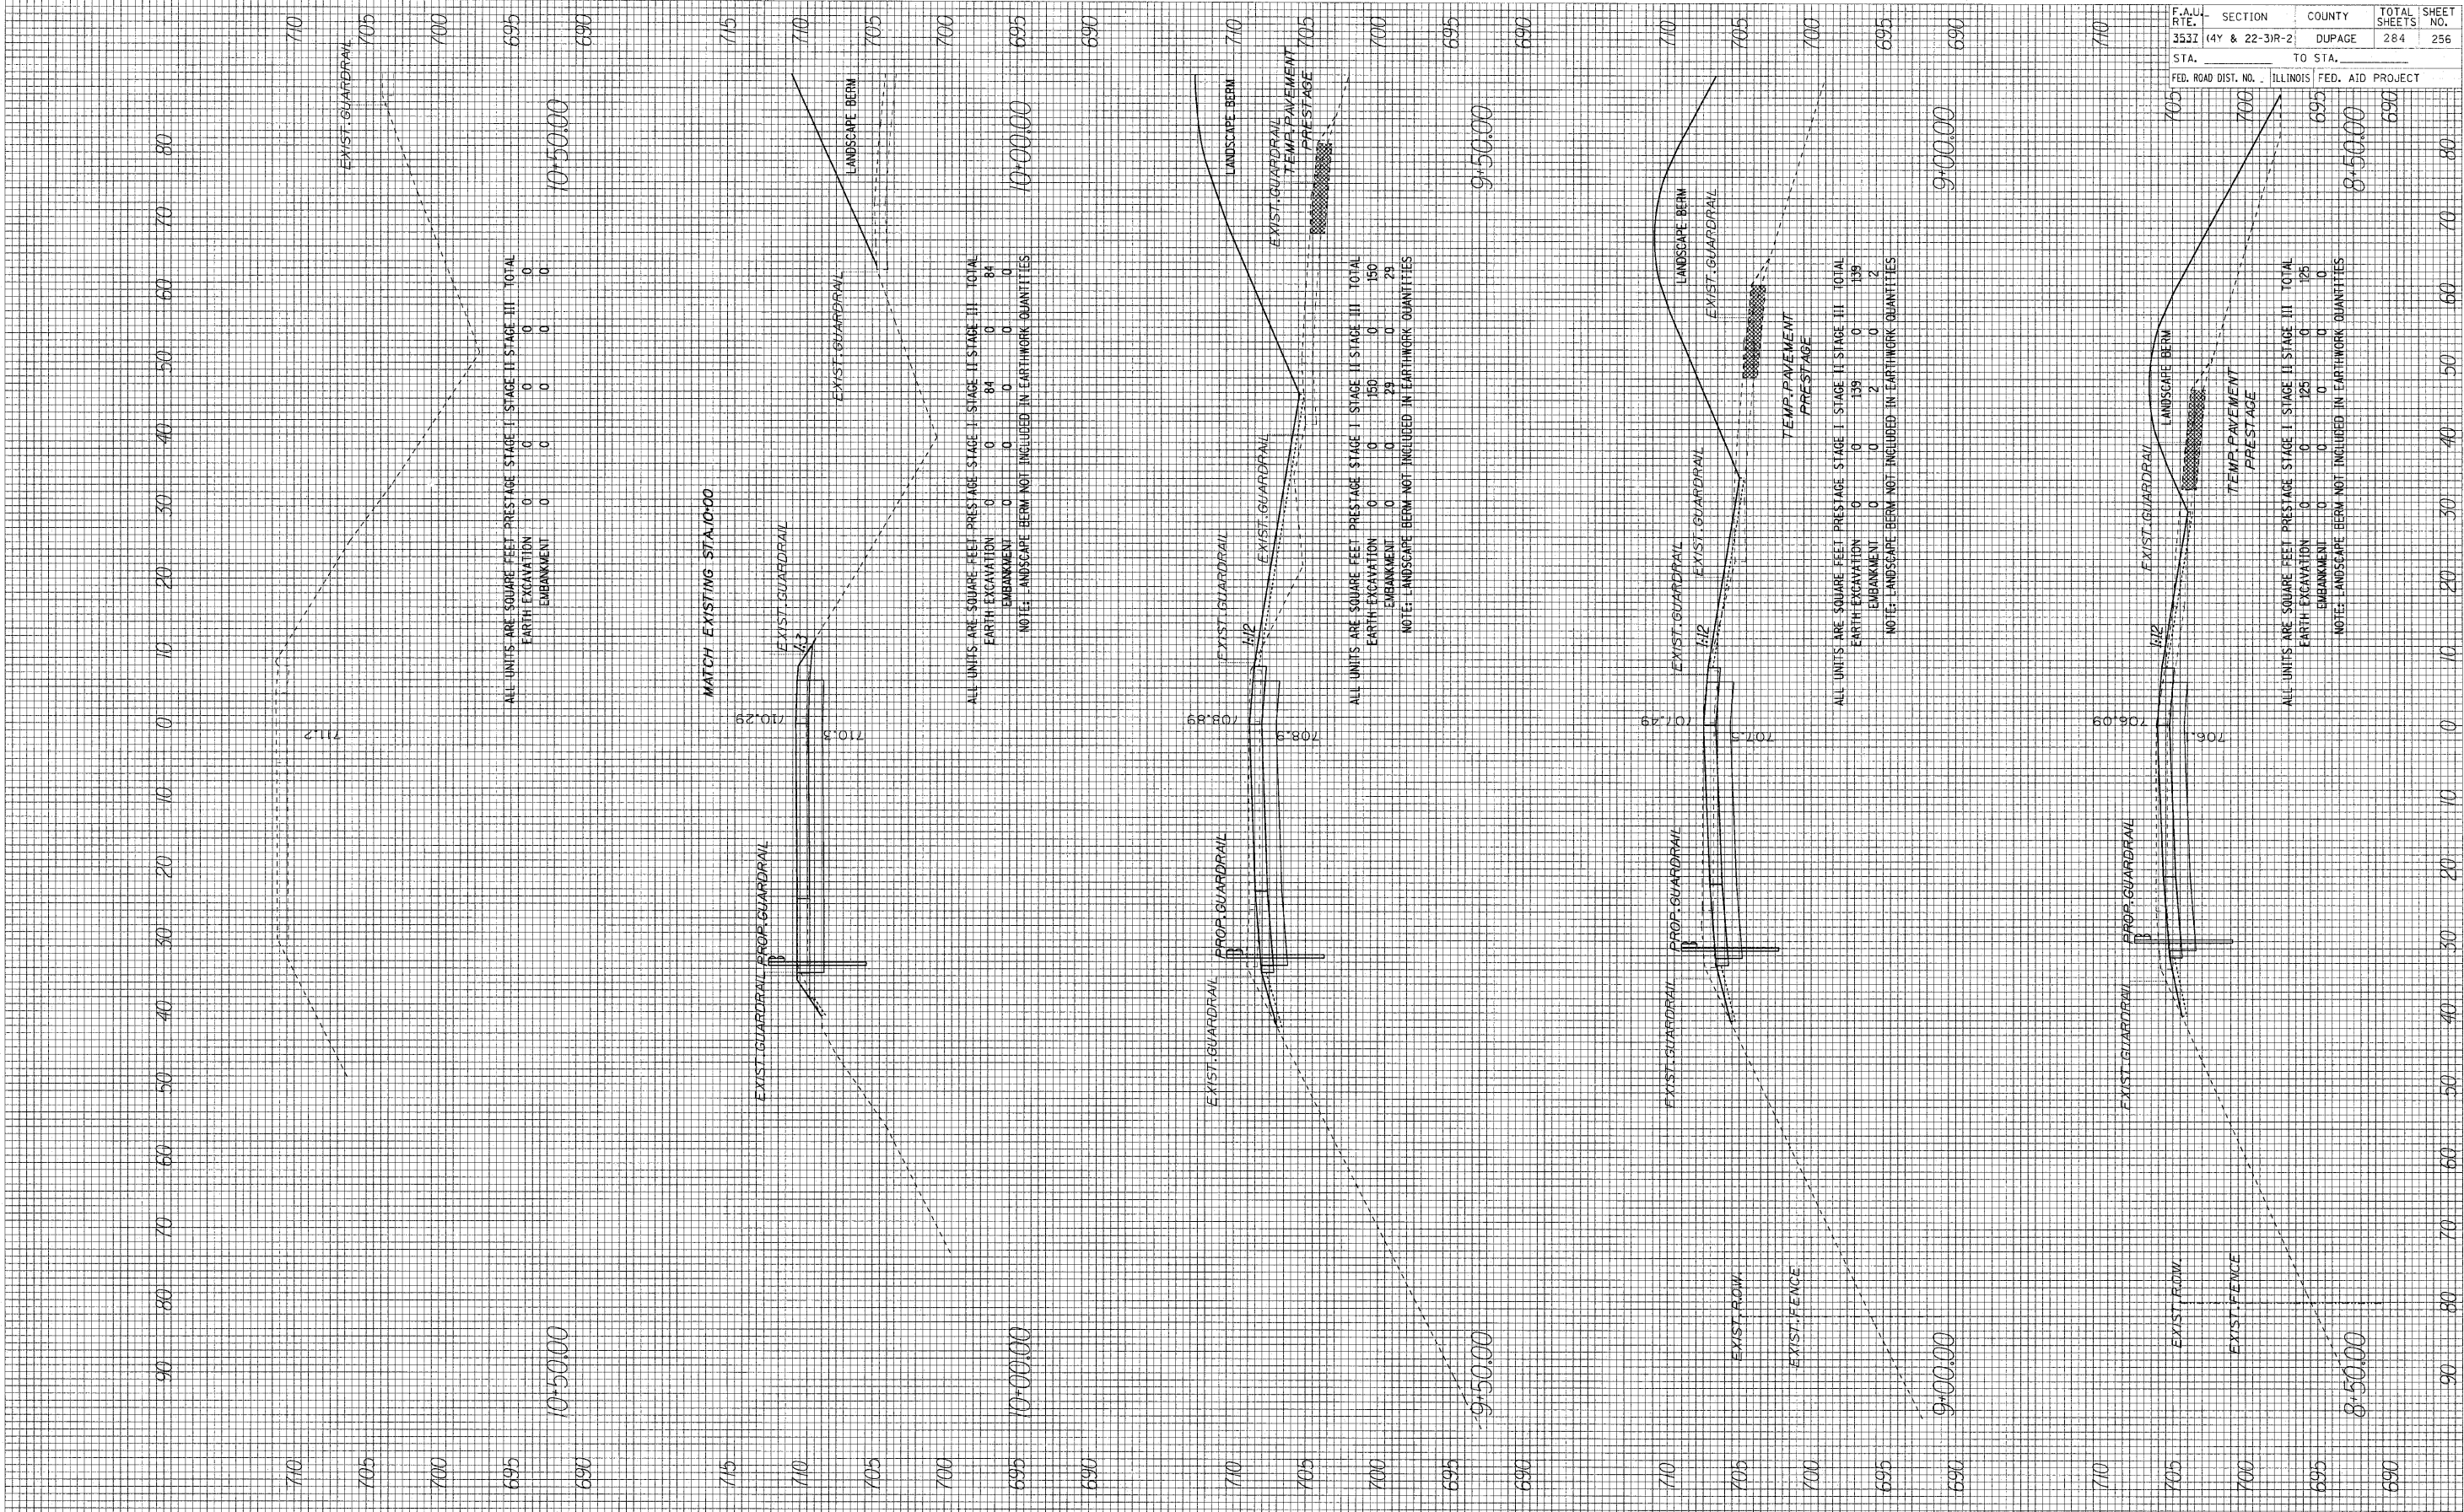

F.A.U. R.I.E. STA.	SECTION (4Y & 22-31R-2)	COUNTY DUPAGE	TOTAL SHEETS 284	SHEET NO. 256
TO STA.		FED. AID PROJECT		