


ORIGINAL SURVEY PLOTTED TEMPLATE AREAS CHECKED BY DATE

FINAL SURVEY PLOTTED TEMPLATE AREAS CHECKED BY DATE

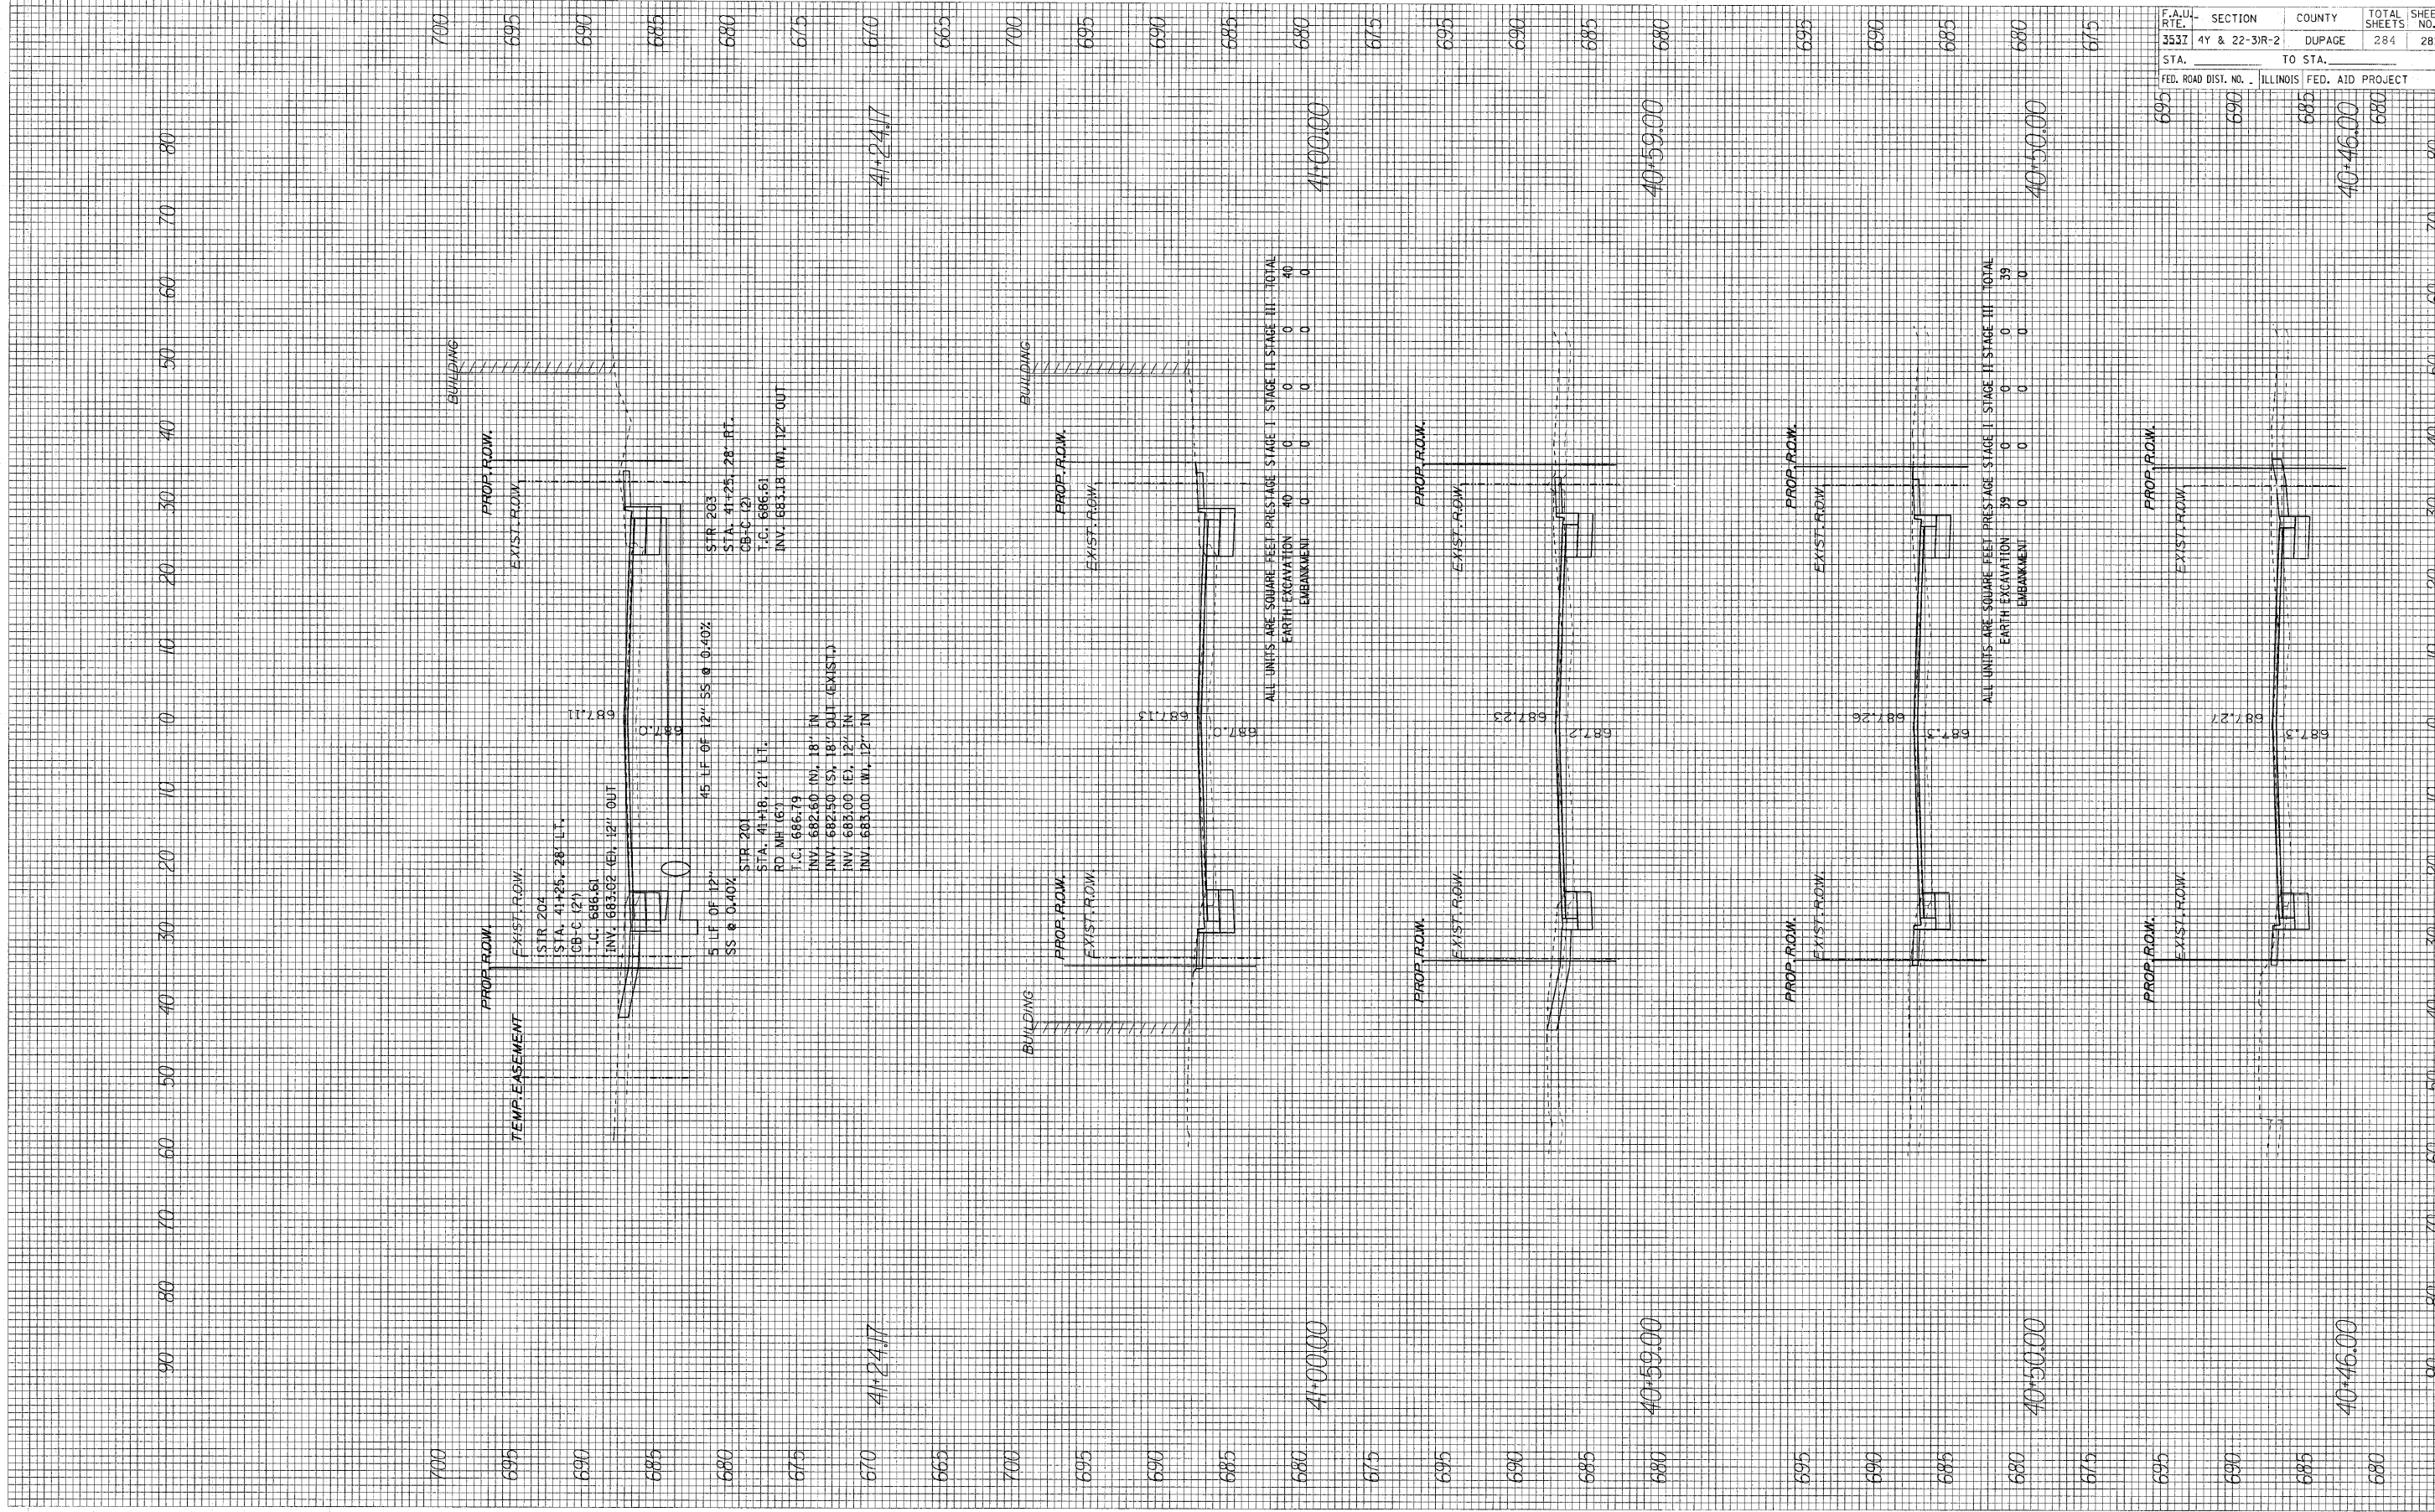

F.A.U. R.T.E.	SECTION	COUNTY	TOTAL SHEETS	SHEET NO.
3537	4Y & 22-31R-2	DUPAGE	284	281
STA.	TO STA.			
695	690	685	40+46.00	680