

FINAL SURVEY
 SURVEYED
 PLOTTED
 NOTE BOOK
 AREAS
 AREAS CHECKED

ORIGINAL SURVEY
 SURVEYED
 PLOTTED
 NOTE BOOK
 AREAS
 AREAS CHECKED

PLOT DATE = 6/18/2010
 FILE NAME = 11\1501\road\shoetaus
 PLOT SCALE = 10.0000 / IN.
 USER NAME = bly


BY

DATE

BY

DATE

DATE

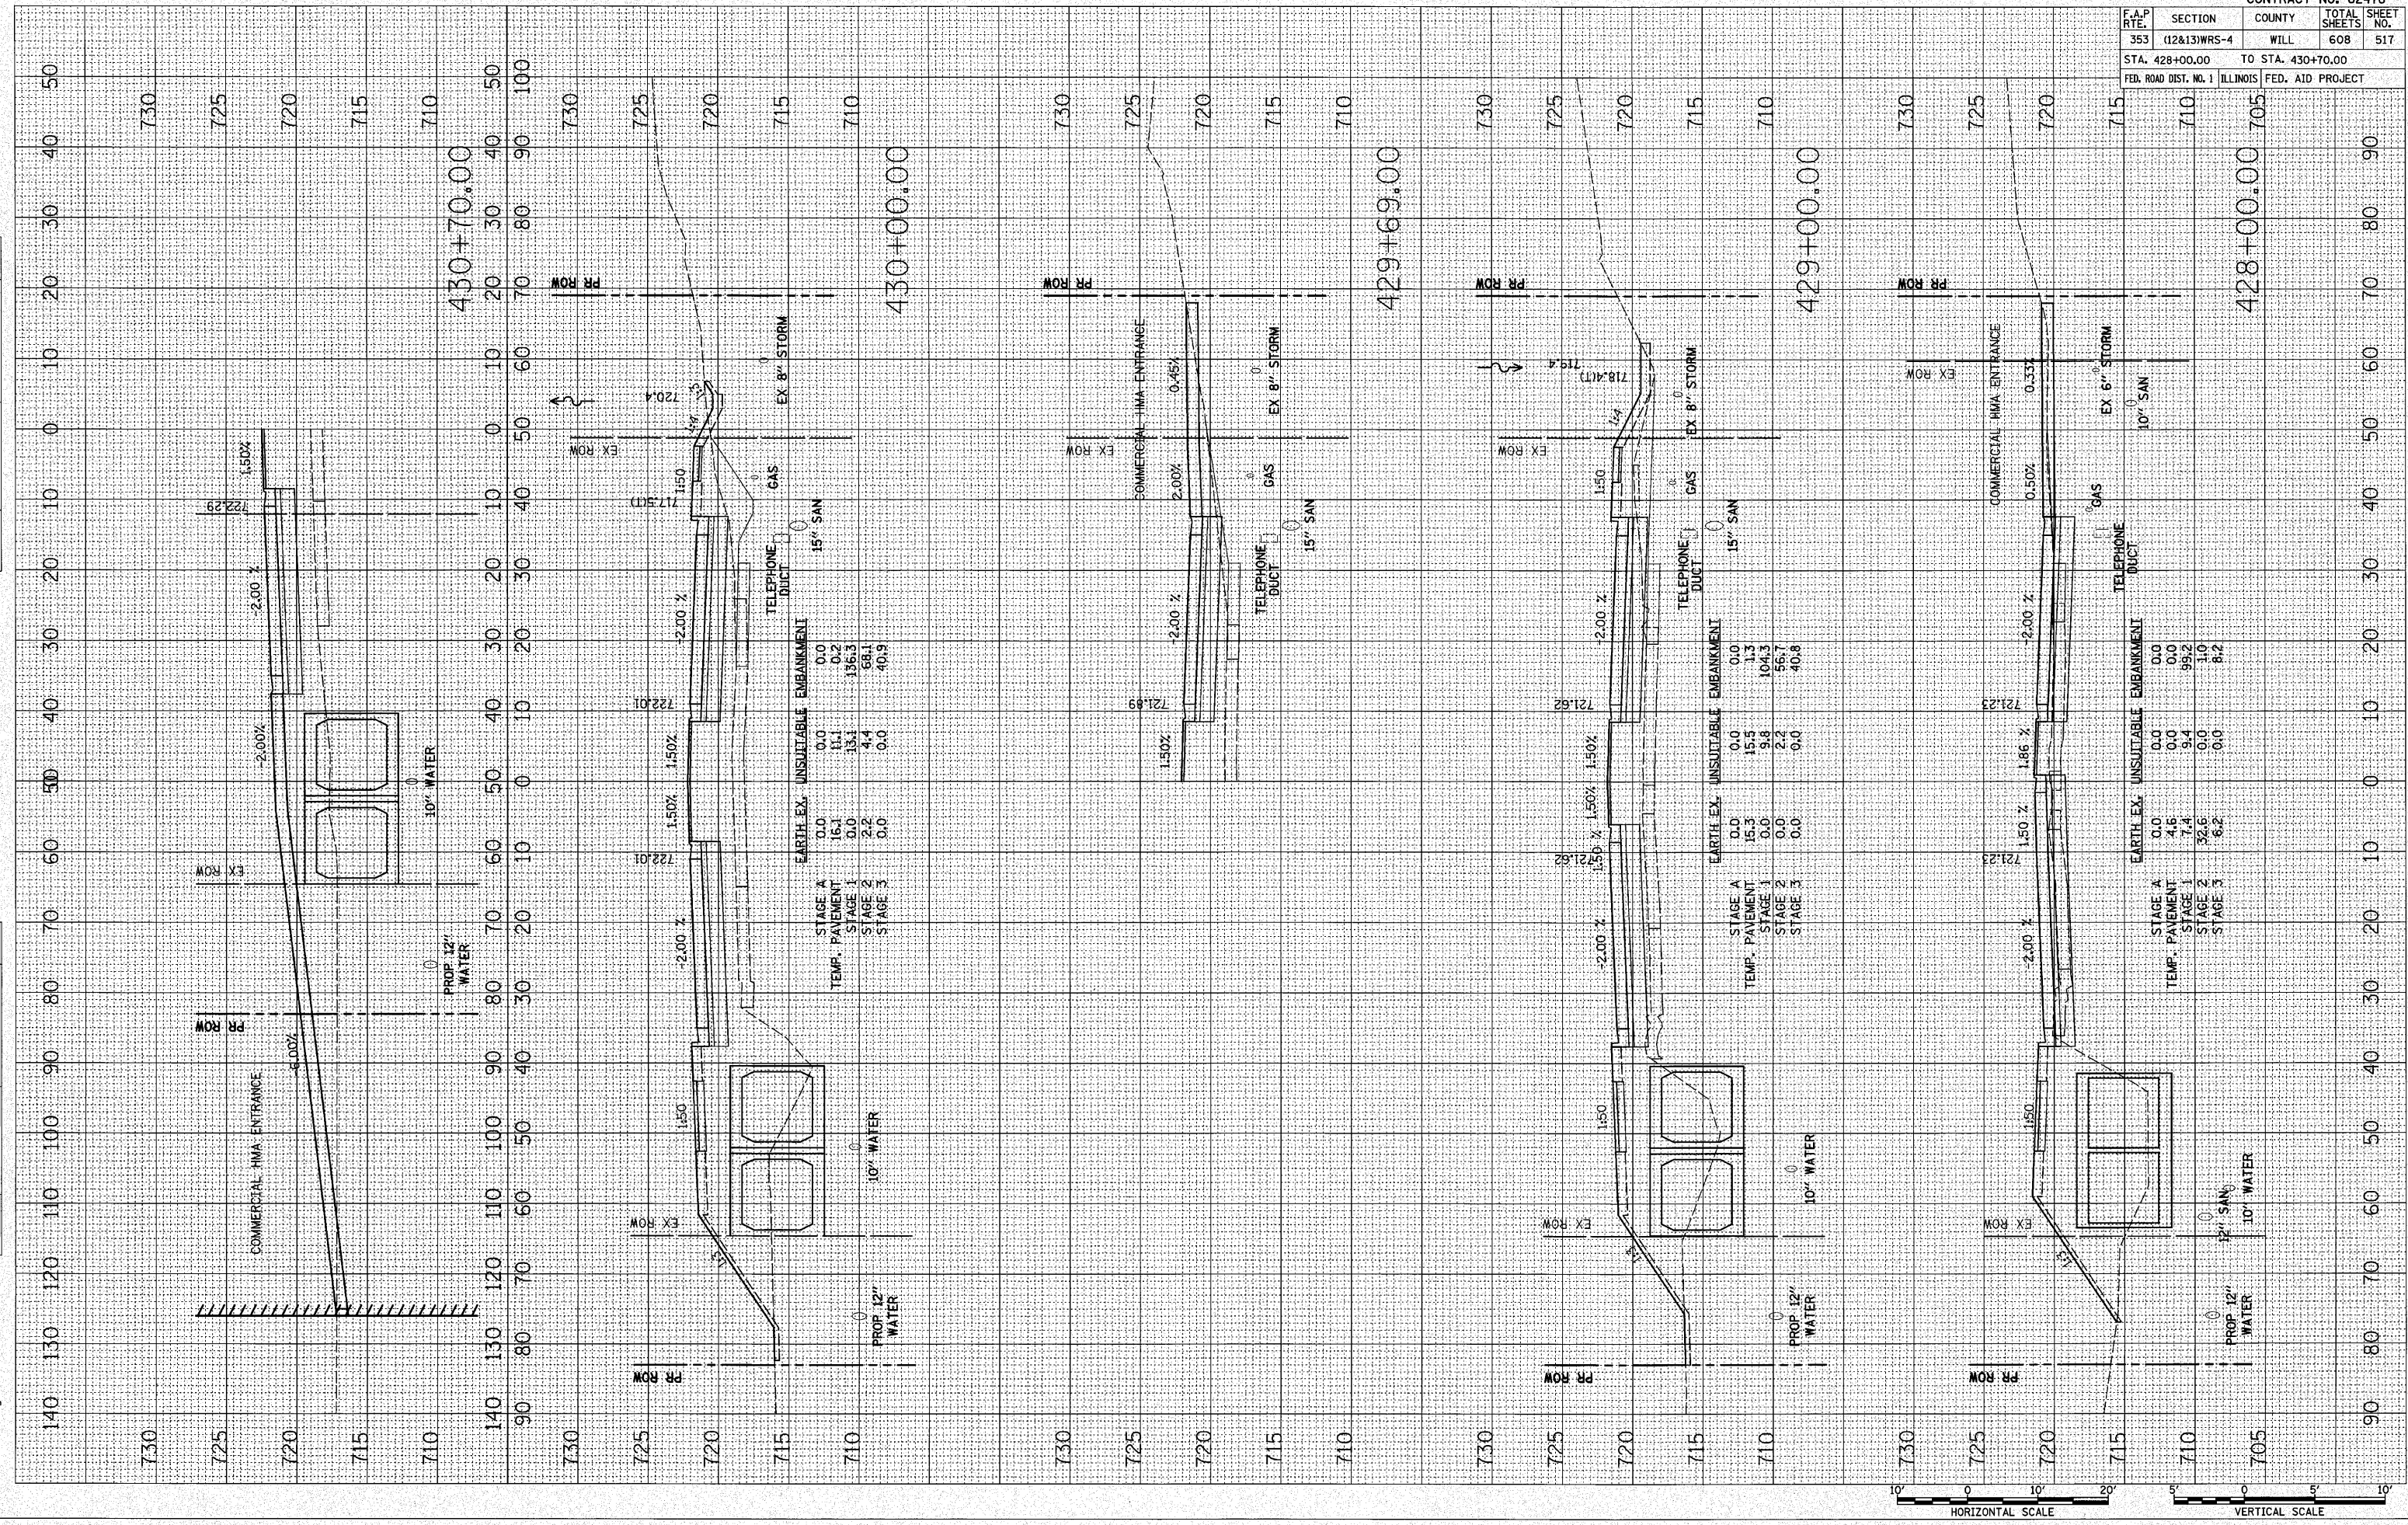

F.A.P. RTE.	SECTION	COUNTY	TOTAL SHEETS	SHEET NO.
353	(12&13)WRS-4	WILL	608	517
STA. 428+00.00		TO STA. 430+70.00		
FED. ROAD DIST. NO. 1		ILLINOIS FED. AID PROJECT		



U.S. ROUTE 30