


FINAL SURVEY BY DATE
 SURVEYED BY DATE
 PLANNED BY DATE
 NOTE BOOK NO.
 AREAS CHECKED

ORIGINAL SURVEY BY DATE
 SURVEYED BY DATE
 PLANNED BY DATE
 NOTE BOOK NO.
 AREAS CHECKED

PLOT DATE = 6/18/2010
 FILE NAME = S:\1551\1551.dwg
 PLOT SCALE = 1/8" = 1'-0"
 USER NAME = jlg

F.A.P. RTE.	SECTION	COUNTY	TOTAL SHEETS	SHEET NO.
353	(12&13)WRS-4	WILL	608	524
STA. 453+00.00		TO STA. 455+00.00		
FED. ROAD DIST. NO. 1	ILLINOIS	FED. AID PROJECT		

U.S. ROUTE 30

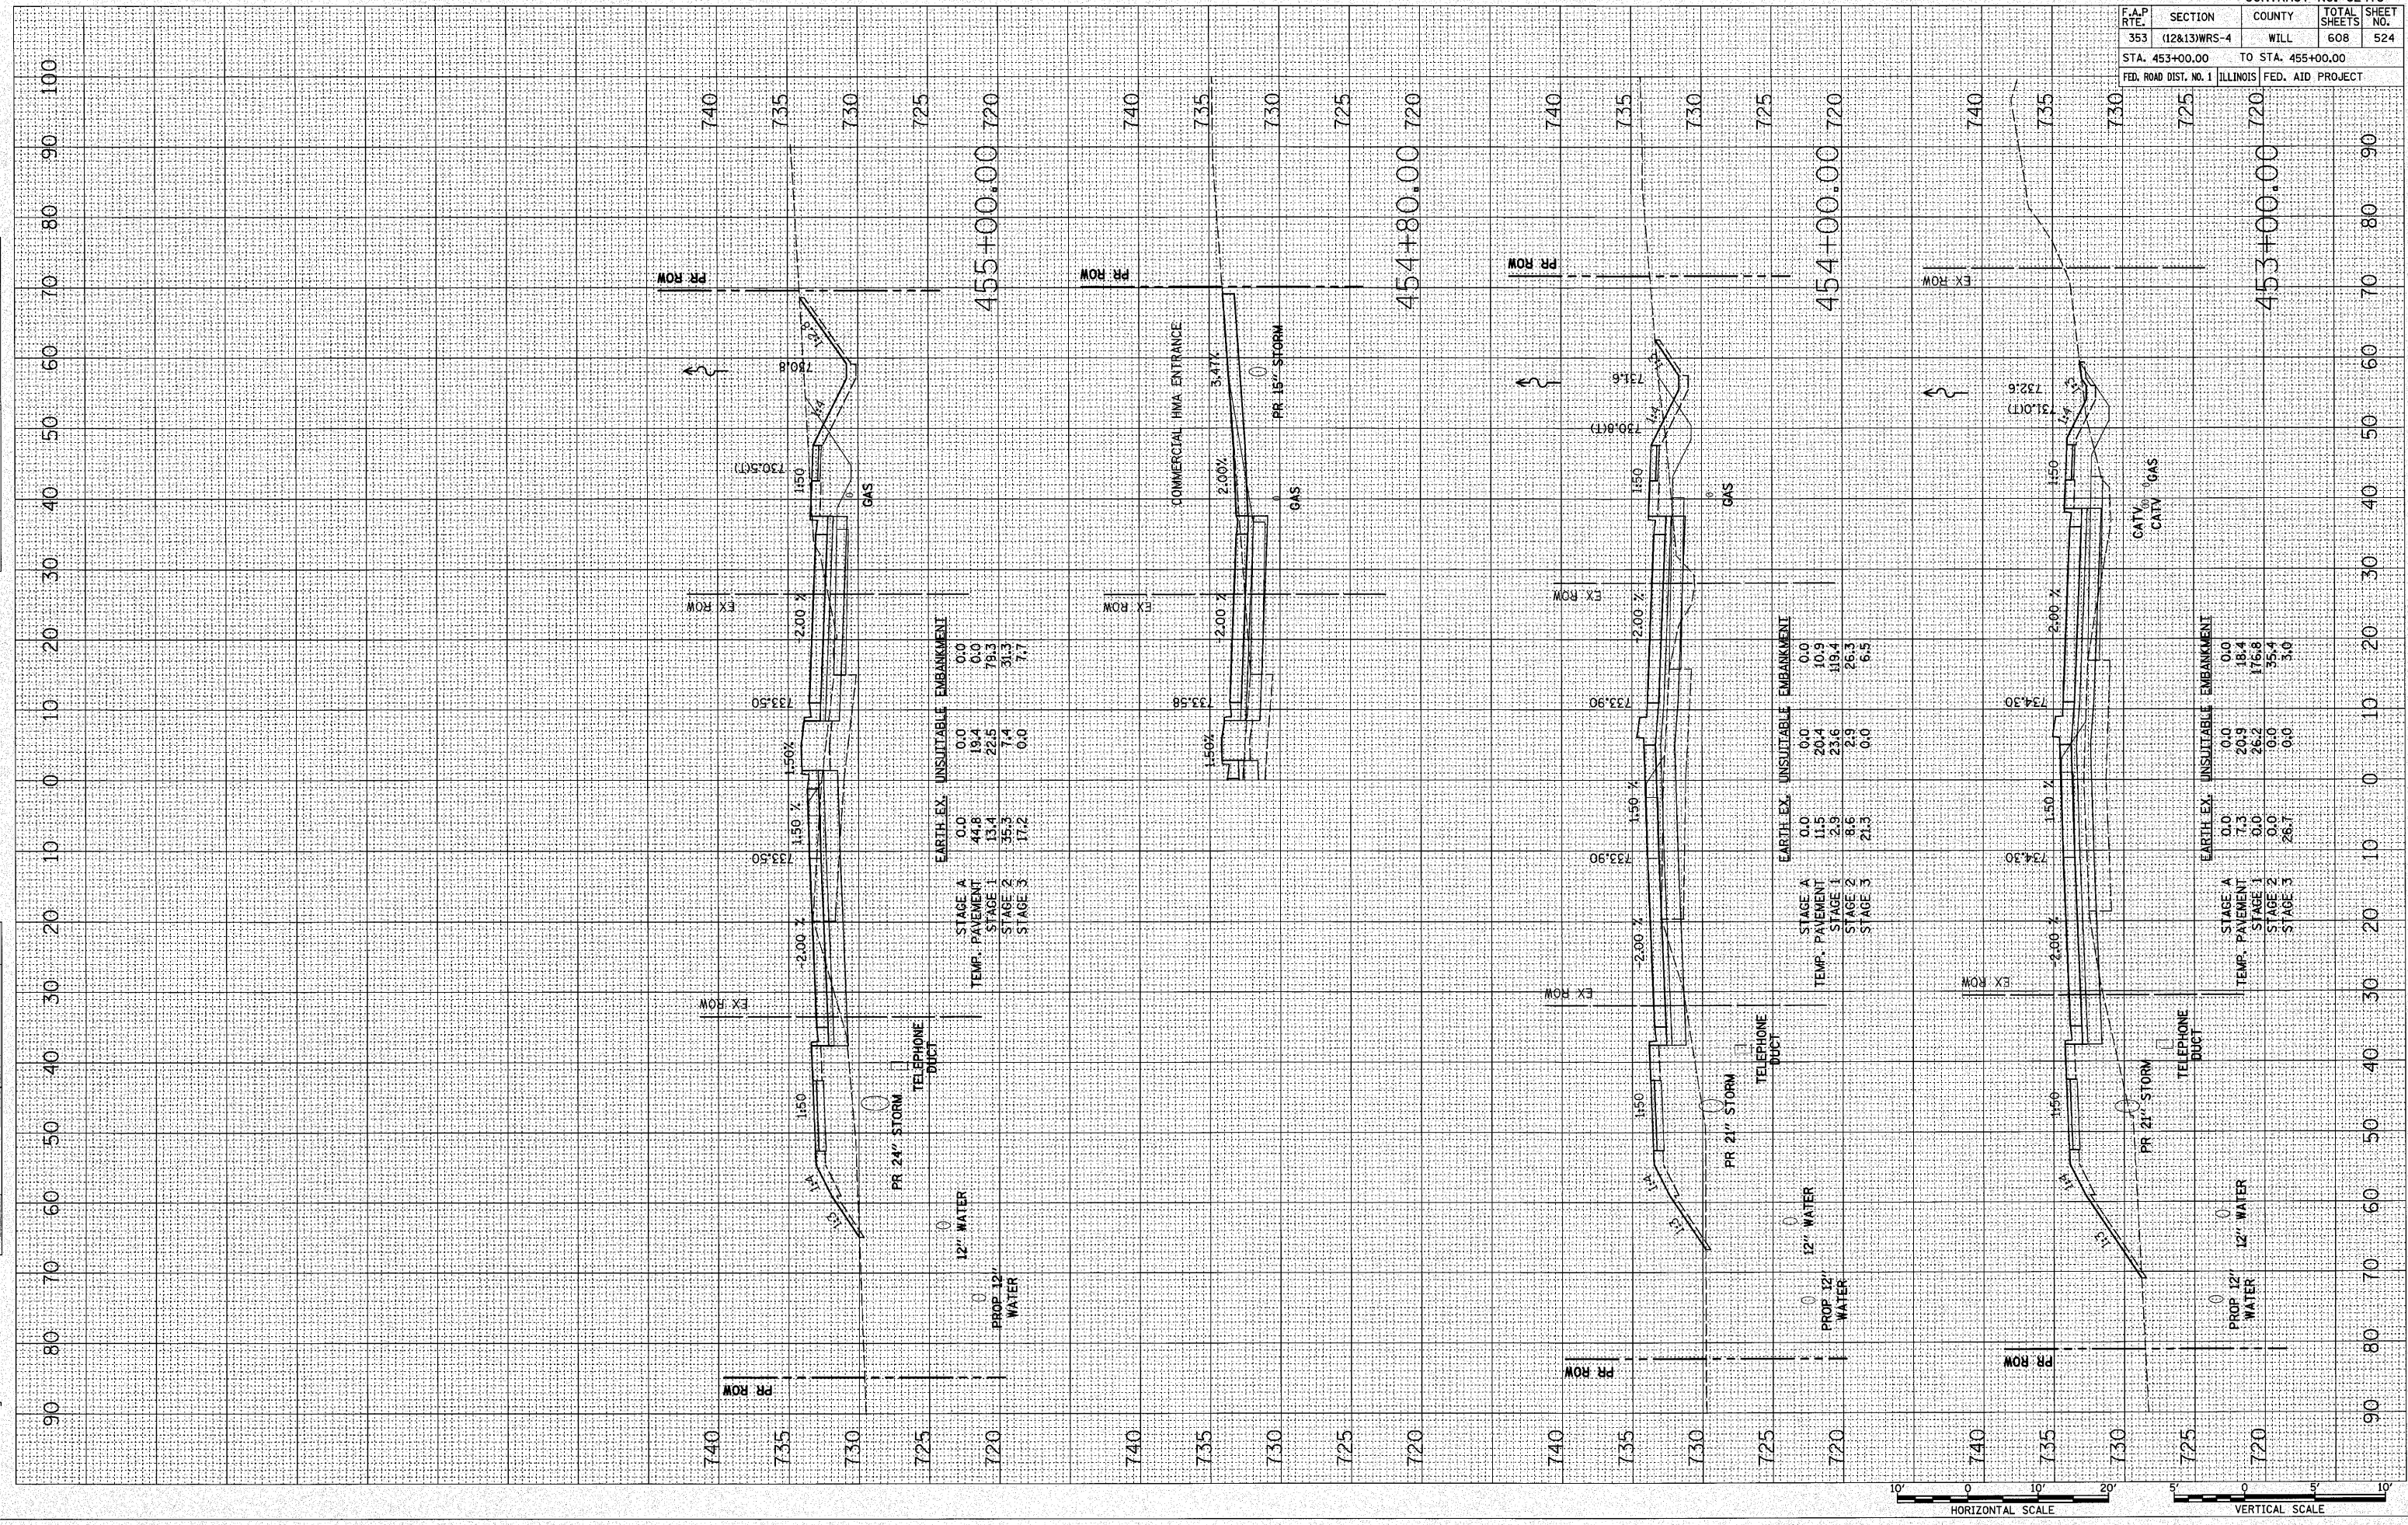




