


BY: _____ DATE: _____
 SURVEYED _____
 PLOTTED _____
 NOTE BOOK _____
 AREAS CHECKED _____
 NO. _____

BY: _____ DATE: _____
 SURVEYED _____
 PLOTTED _____
 NOTE BOOK _____
 AREAS CHECKED _____
 NO. _____


PLOT DATE = 6/19/2010
 FILE NAME = S:\1251\work\ahawee\us 30\1251\1251.dwg
 PLOT SCALE = 10.00000 / IN.
 USER NAME = bfg

F.A.P. RTE.	SECTION	COUNTY	TOTAL SHEETS	SHEET NO.
353	(12&13)WRS-4	WILL	608	531
STA. 466+00.00		TO STA. 470+00.00		
FED. ROAD DIST. NO. 1		ILLINOIS FED. AID PROJECT		

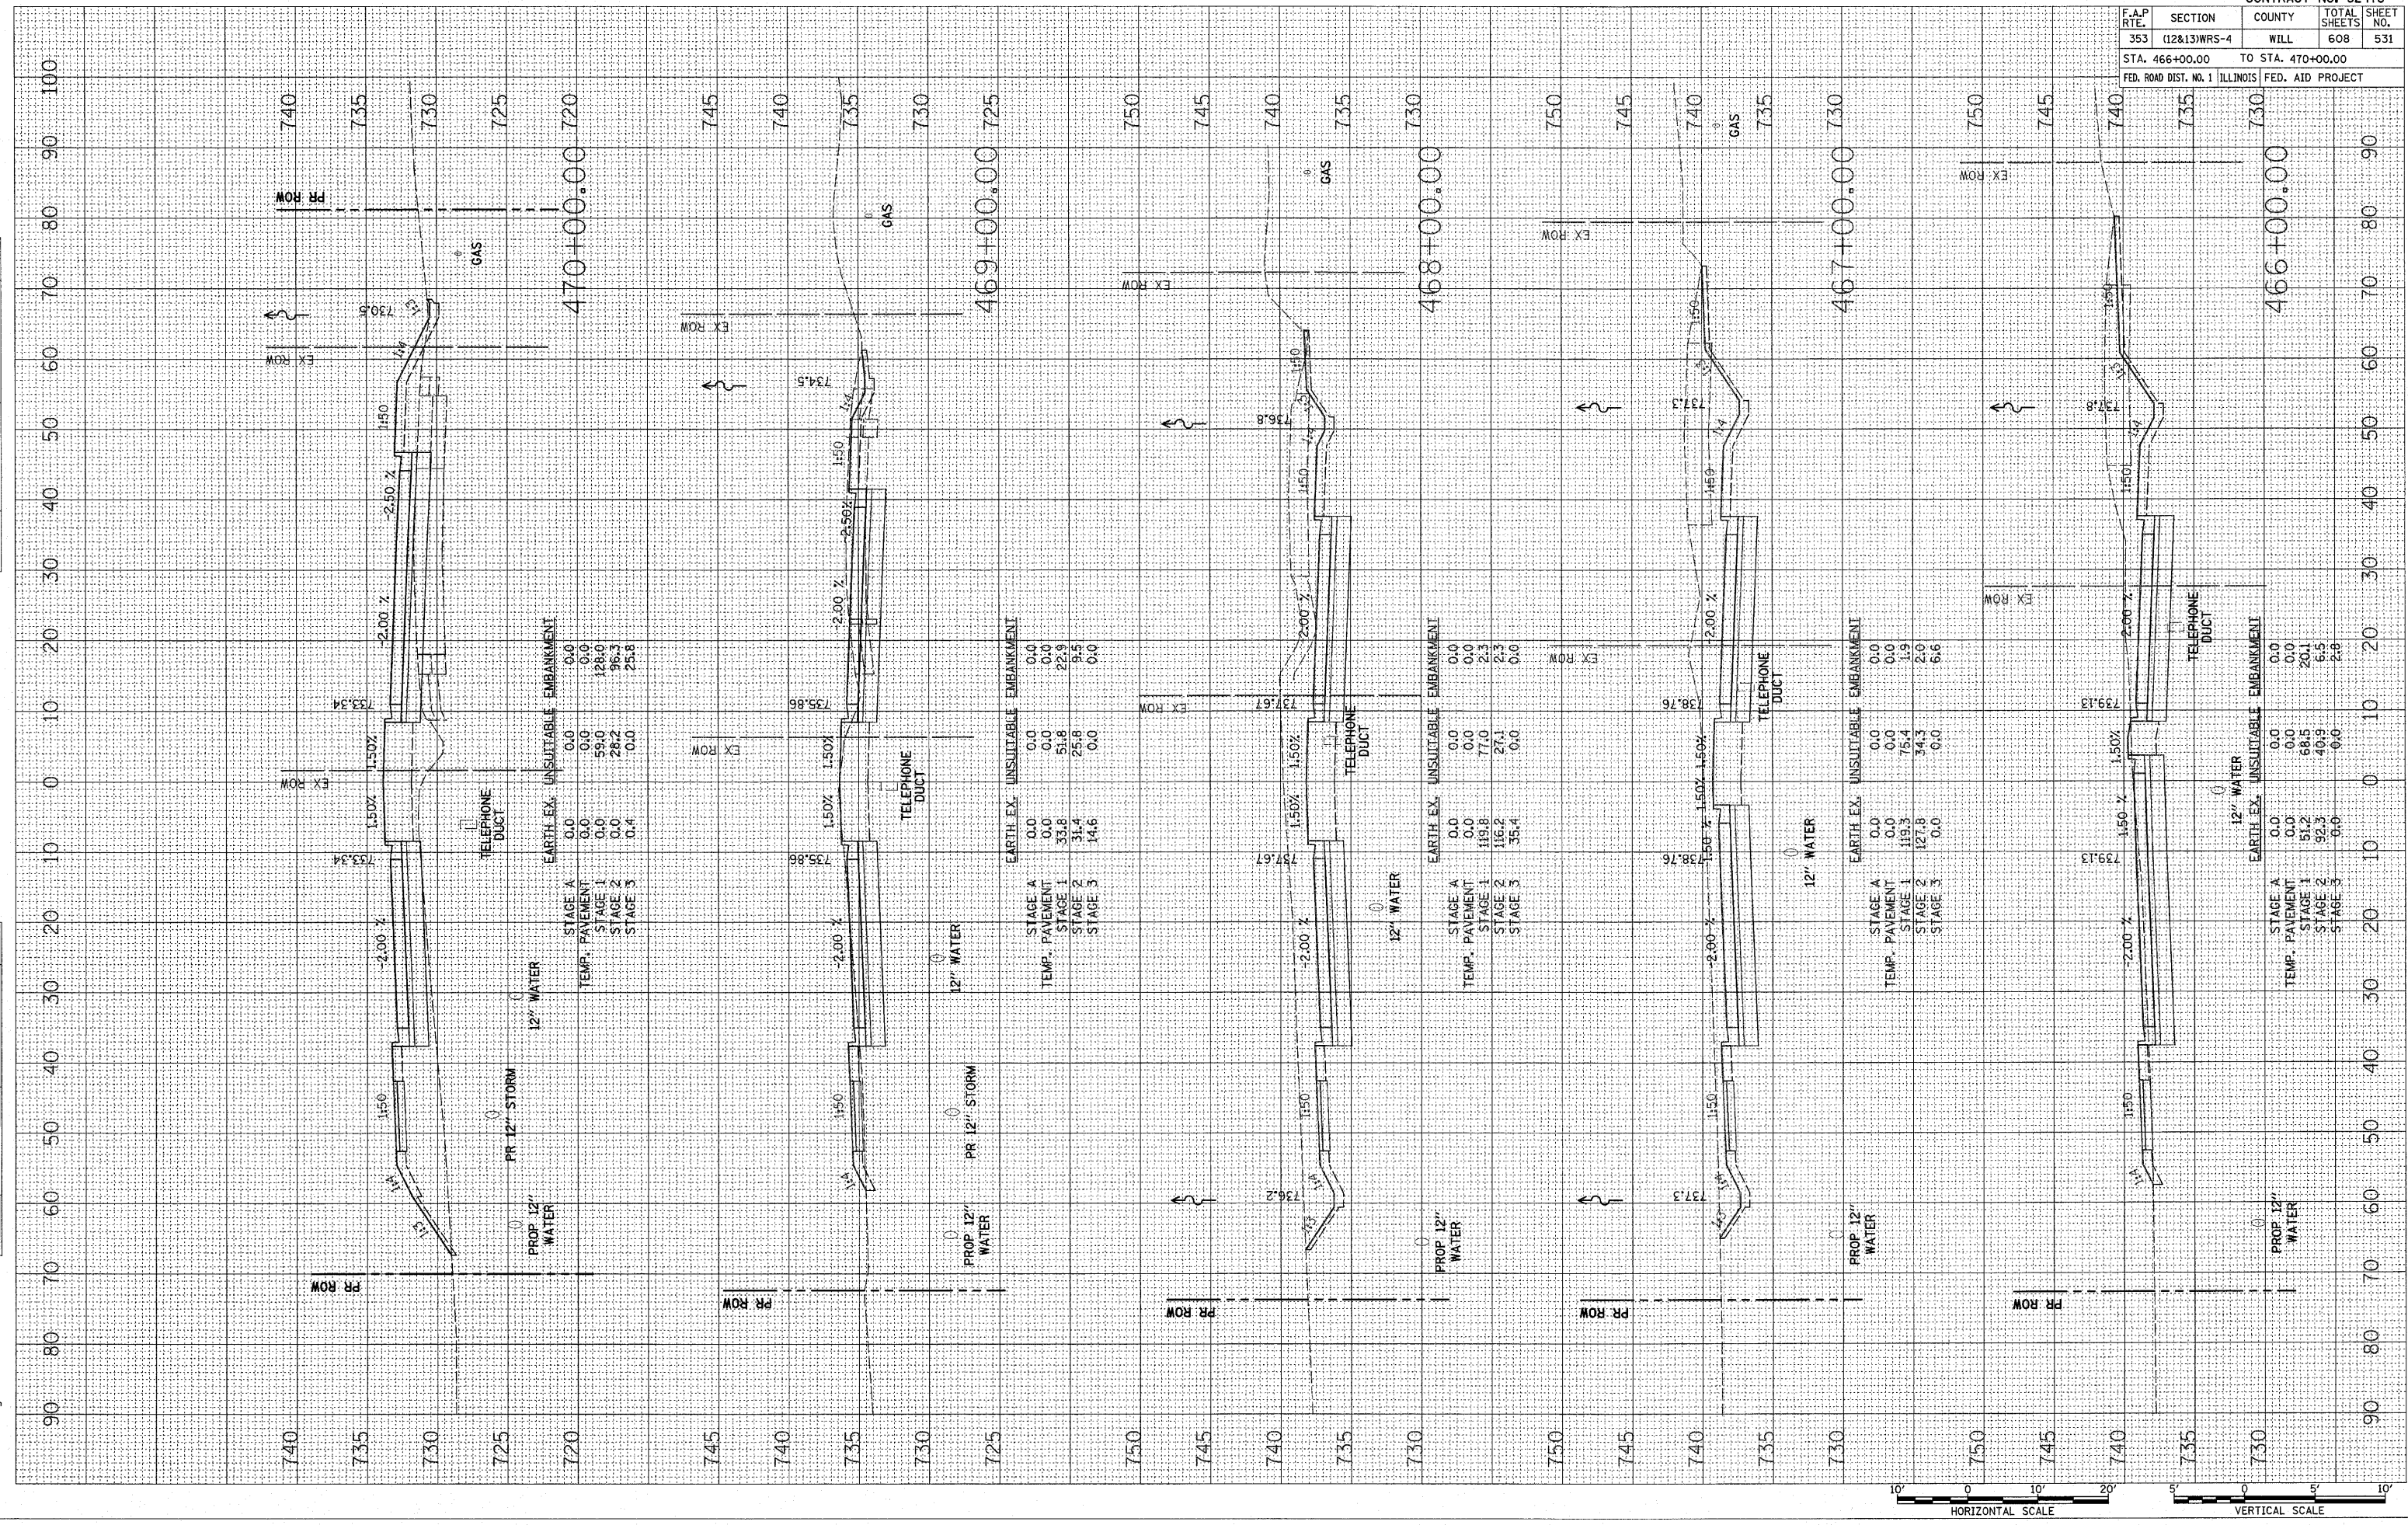

STAGE	EARTH EX.	UNSUITABLE	EMBANKMENT
STAGE A	0.0	0.0	0.0
TEMP. PAVEMENT	0.0	0.0	0.0
STAGE 1	0.0	59.0	128.0
STAGE 2	0.0	28.2	96.3
STAGE 3	0.4	0.0	25.8

STAGE	EARTH EX.	UNSUITABLE	EMBANKMENT
STAGE A	0.0	0.0	0.0
TEMP. PAVEMENT	0.0	0.0	0.0
STAGE 1	33.8	51.8	22.9
STAGE 2	31.4	25.8	9.5
STAGE 3	14.6	0.0	0.0

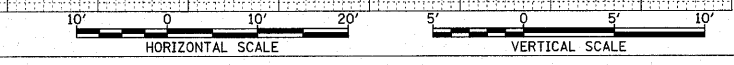

U.S. ROUTE 30