


DATE _____ BY _____
 SURVEYED _____
 PLOTTED _____
 NOTE BOOK _____
 NO. _____

DATE _____ BY _____
 SURVEYED _____
 PLOTTED _____
 NOTE BOOK _____
 NO. _____

PLOT DATE = 6/19/2010
 FILE NAME = S:\1550\1550\1550\1550.dwg
 PLOT SCALE = 1/8" = 10'-0"
 USER NAME = bjs

CONTRACT NO. 62478
 F.A.P. SECTION COUNTY TOTAL SHEET SHEET
 353 (12&13)WRS-4 WILL 608 567
 STA. 566+00.00 TO STA. 570+00.00
 FED. ROAD DIST. NO. 1 ILLINOIS FED. AID PROJECT

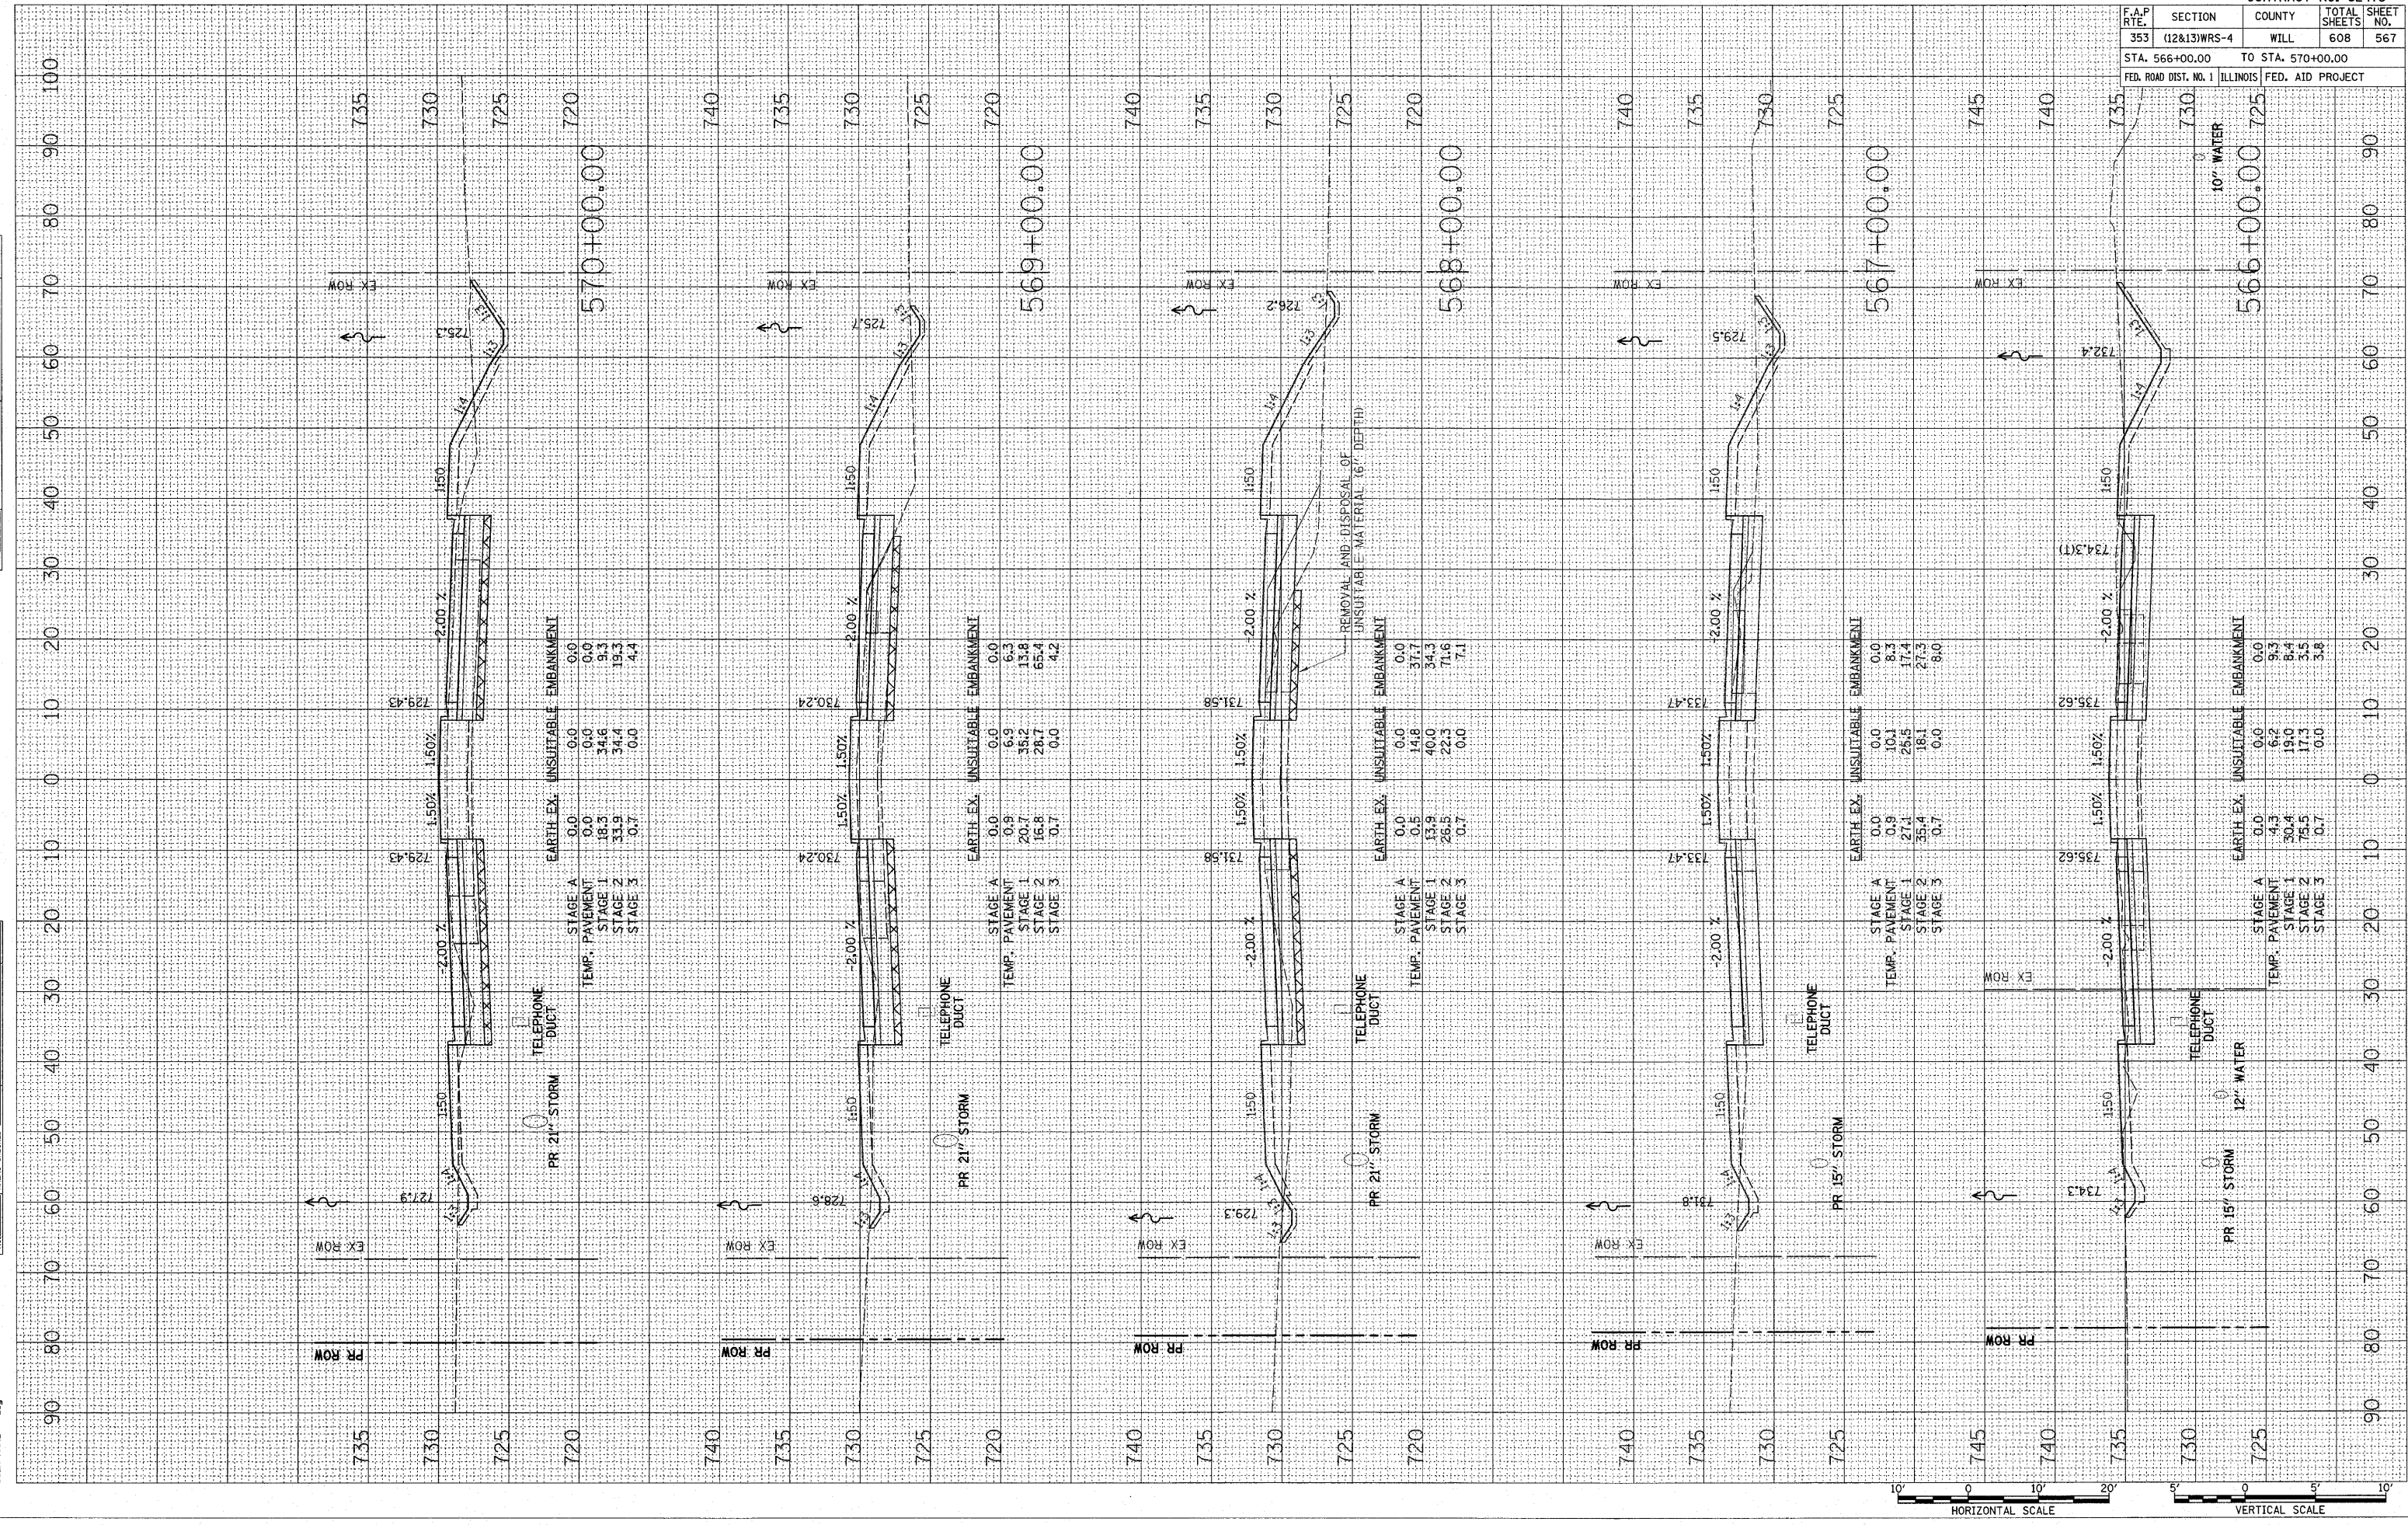

PR 21" STORM TELEPHONE DUCT

STAGE	TEMP. PAVEMENT	EARTH EX.	UNSUITABLE EMBANKMENT
STAGE A	0.0	0.0	0.0
STAGE 1	18.3	34.6	9.3
STAGE 2	33.9	34.4	19.3
STAGE 3	0.7	0.0	4.4

PR 21" STORM TELEPHONE DUCT

STAGE	TEMP. PAVEMENT	EARTH EX.	UNSUITABLE EMBANKMENT
STAGE A	0.0	0.0	0.0
STAGE 1	6.9	35.2	6.3
STAGE 2	20.7	28.7	13.8
STAGE 3	0.7	0.0	65.4
			4.2

PR 21" STORM TELEPHONE DUCT


STAGE	TEMP. PAVEMENT	EARTH EX.	UNSUITABLE EMBANKMENT
STAGE A	0.0	0.0	0.0
STAGE 1	0.5	14.8	37.7
STAGE 2	13.9	40.0	34.3
STAGE 3	26.5	22.3	71.6
	0.7	0.0	7.1

PR 15" STORM TELEPHONE DUCT

STAGE	TEMP. PAVEMENT	EARTH EX.	UNSUITABLE EMBANKMENT
STAGE A	0.0	0.0	0.0
STAGE 1	0.9	10.1	8.3
STAGE 2	27.1	26.5	17.4
STAGE 3	35.4	18.1	27.3
	0.7	0.0	8.0

PR 15" STORM TELEPHONE DUCT

STAGE	TEMP. PAVEMENT	EARTH EX.	UNSUITABLE EMBANKMENT
STAGE A	0.0	0.0	0.0
STAGE 1	4.3	6.2	9.3
STAGE 2	30.4	19.0	8.4
STAGE 3	75.5	17.3	3.5
	0.7	0.0	3.8

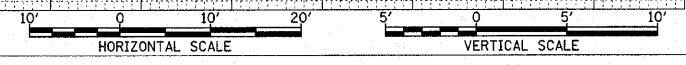

U.S. ROUTE 30