


BY: _____ DATE: _____
 SURVEYED _____
 PLOTTED _____
 NOTE BOOK _____
 AREAS CHECKED _____
 NO. _____

BY: _____ DATE: _____
 SURVEYED _____
 PLOTTED _____
 NOTE BOOK _____
 AREAS CHECKED _____
 NO. _____


PLT DATE = 6/11/2016
 FILE NAME = 12&13WRS-4.dwg
 PLOT SCALE = 10.0000 / IN.
 USER NAME = K-K

CONTRACT NO. 62478	
F.A.P. RT# 353	SECTION (12&13)WRS-4
COUNTY WILL	TOTAL SHEETS 608
STA. 596+00.00	TO STA. 597+00.00
FED. ROAD DIST. NO. 1	ILLINOIS FED. AID PROJECT

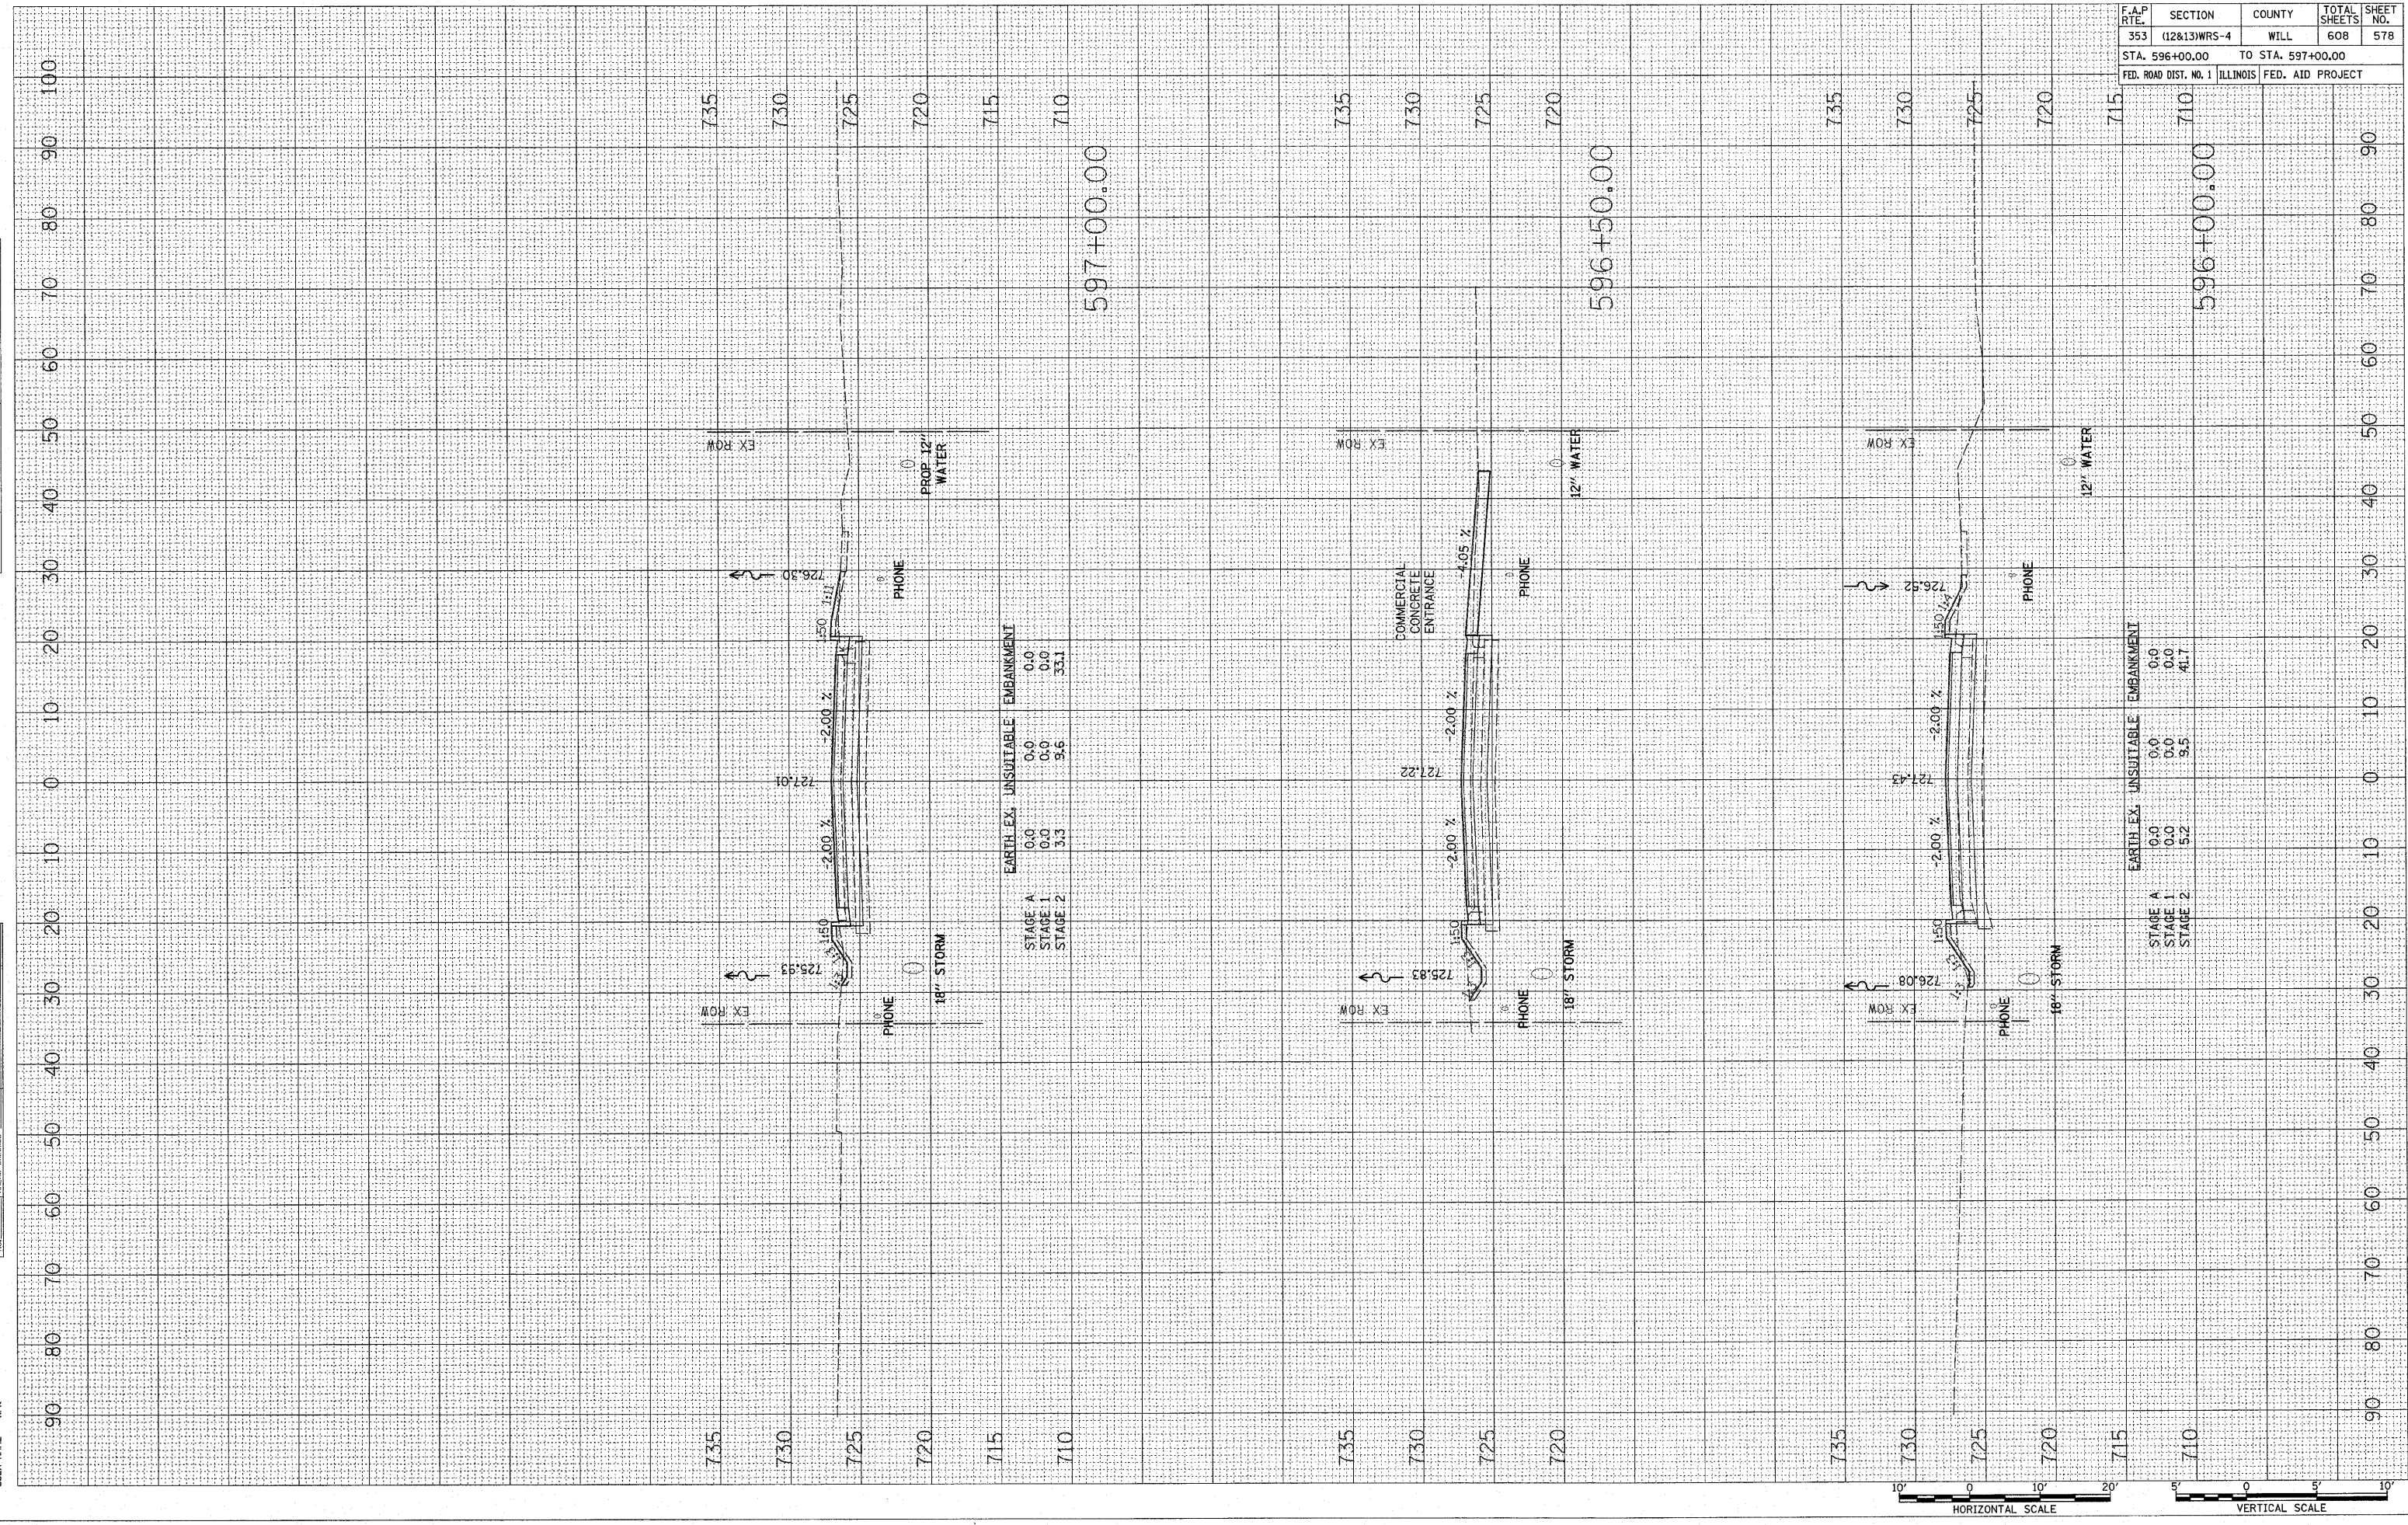

STAGE	EARTH EX.	UNSUITABLE	EMBANKMENT
STAGE A	0.0	0.0	0.0
STAGE 1	0.0	0.0	0.0
STAGE 2	3.3	3.6	33.1

STAGE	EARTH EX.	UNSUITABLE	EMBANKMENT
STAGE A	0.0	0.0	0.0
STAGE 1	0.0	0.0	0.0
STAGE 2	5.2	9.5	41.7

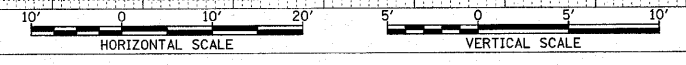

PFEIFFER ROAD