


PLOT DATE = 6/19/2018
 FILE NAME = J:\USA\road\shelton\IG_xmac\01624\Road\plan\01624.plt
 PLOT SCALE = 30.0000 / IN.
 USER NAME = pig

ORIGINAL SURVEY	SURVEYED	BY	DATE
NO.	AREAS CHECKED		
	AREAS CHECKED		

FINAL SURVEY	SURVEYED	BY	DATE
NO.	AREAS CHECKED		
	AREAS CHECKED		

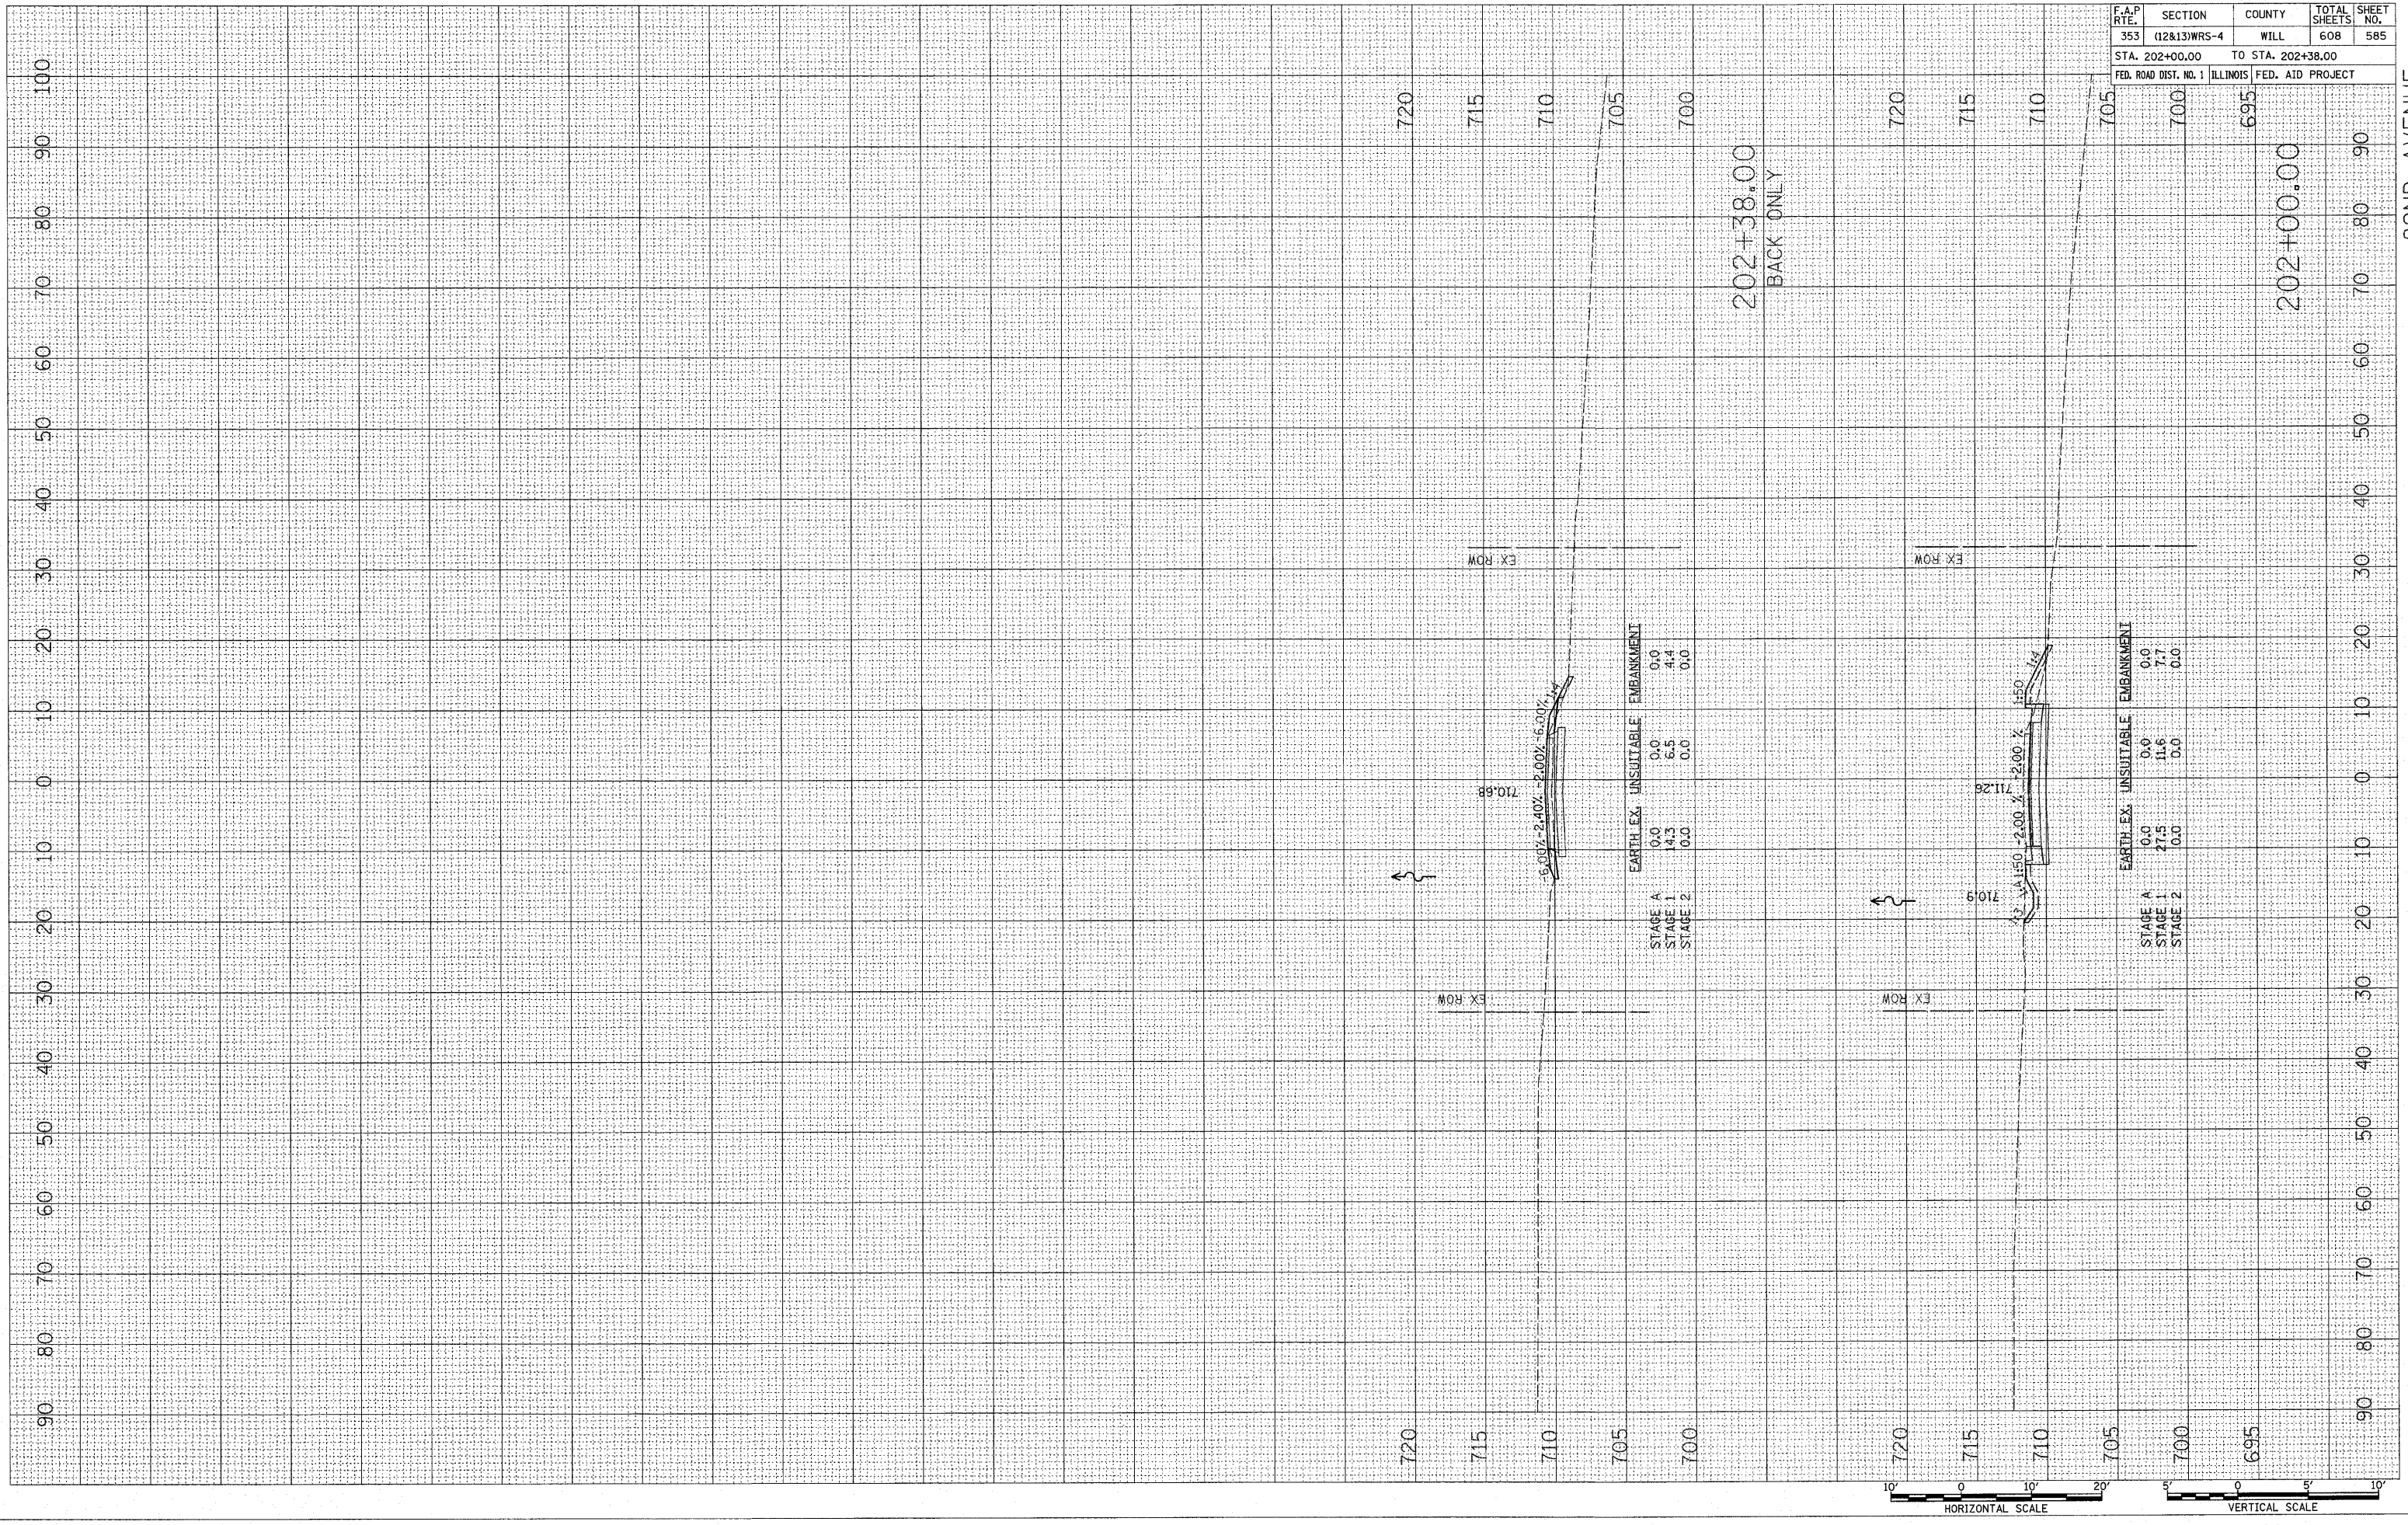


F.A.P. RITE	SECTION	COUNTY	TOTAL SHEETS	SHEET NO.
353	(12&13)WRS-4	WILL	608	585

CONTRACT NO. 62478

STA. 202+00.00 TO STA. 202+38.00

FED. ROAD DIST. NO. 1 ILLINOIS FED. AID PROJECT

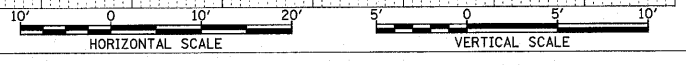

82ND AVENUE