

FINISH SURVEY
 SURVEY PLOTTED
 NOTE BOOK
 AREAS CHECKED
 NO.


ORIGINAL SURVEY
 SURVEY PLOTTED
 AREAS CHECKED
 NO.

PLOT DATE = 6/18/2010
 FILE NAME = J:\1351\cadd\papers\16_xxxx\16247\16247.dwg
 PLOT SCALE = 10.0000 / IN.
 USER NAME = PKR


BY: _____ DATE: _____
 BY: _____ DATE: _____

BY: _____ DATE: _____
 BY: _____ DATE: _____

BY: _____ DATE: _____
 BY: _____ DATE: _____

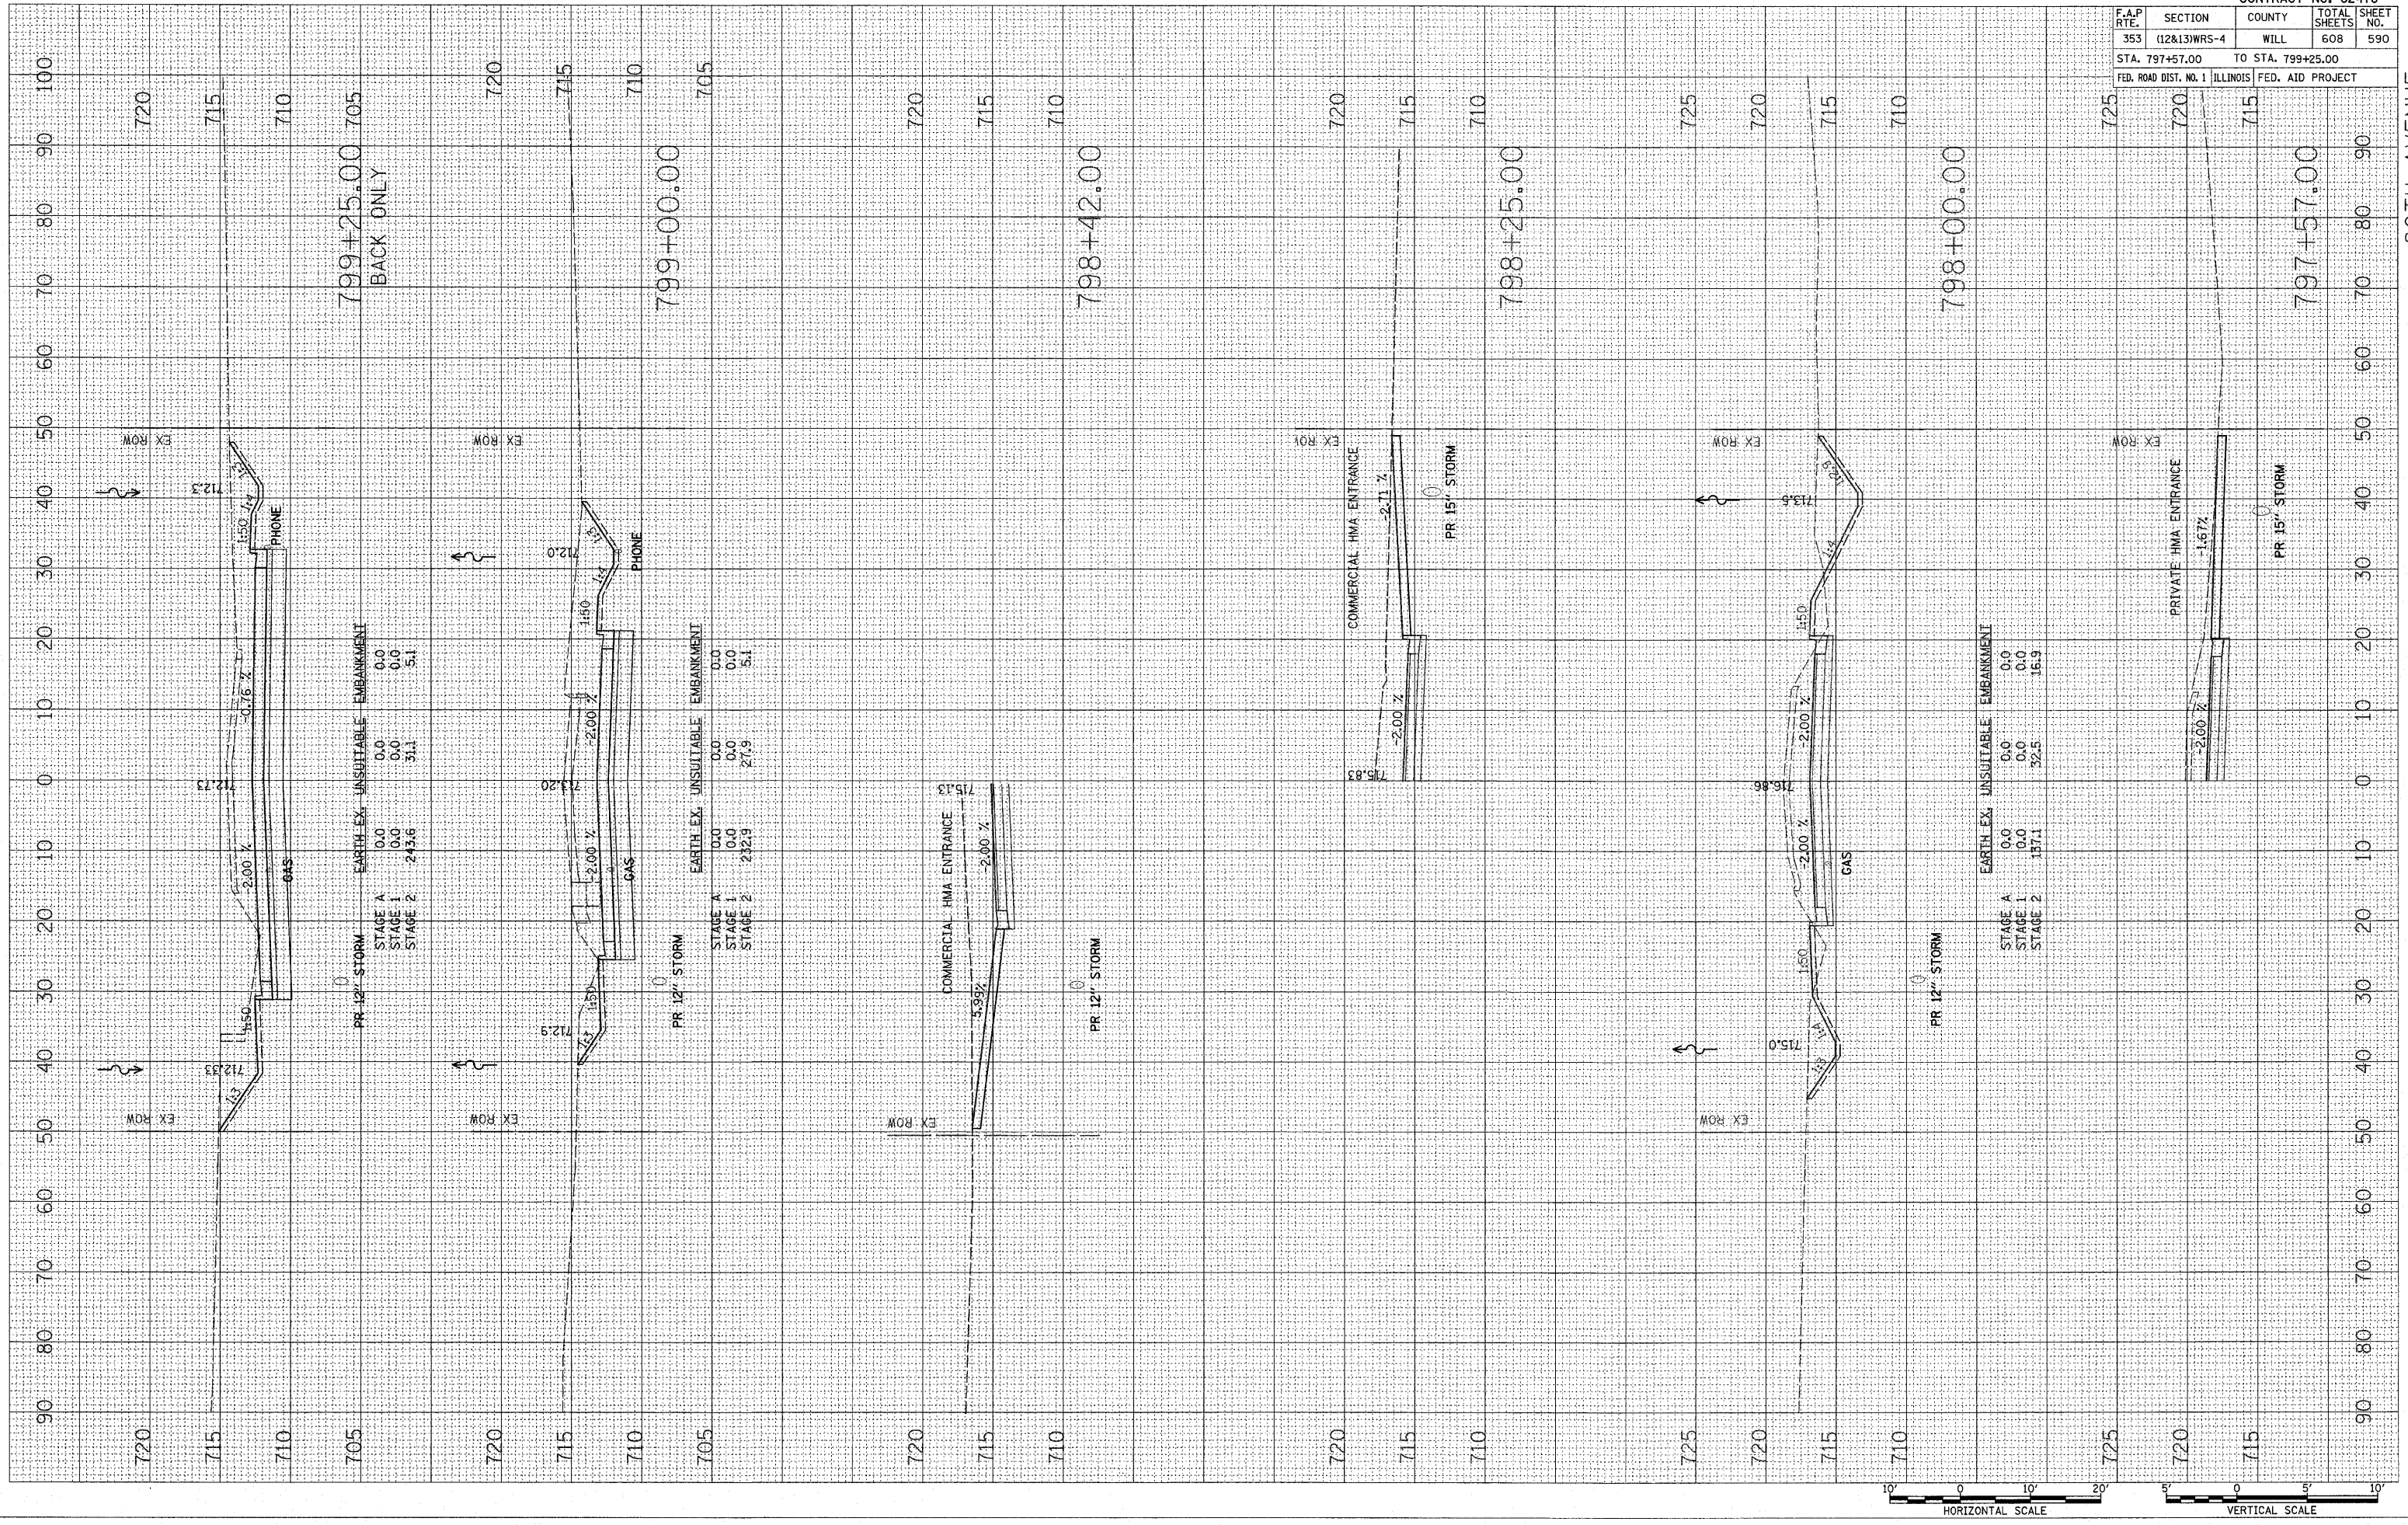

F.A.P. RTE.	SECTION	COUNTY	TOTAL SHEETS	SHEET NO.
353	(12&13)WRS-4	WILL	608	590
STA. 797+57.00		TO STA. 799+25.00		
FED. ROAD DIST. NO. 1		ILLINOIS FED. AID PROJECT		

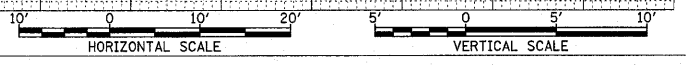

80TH AVENUE