


PLOT DATE = 6/14/2018
 FILE NAME = J:\USA\land\huntsville\UG_xxxx\01624\1607\1607.dwg
 PLOT SCALE = 10.0000 / 1"
 USER NAME = bjk

ORIGINAL SURVEY SURVEY PLOTTED
 AREAS CHECKED


FINAL SURVEY SURVEY PLOTTED
 AREAS CHECKED

BY: DATE

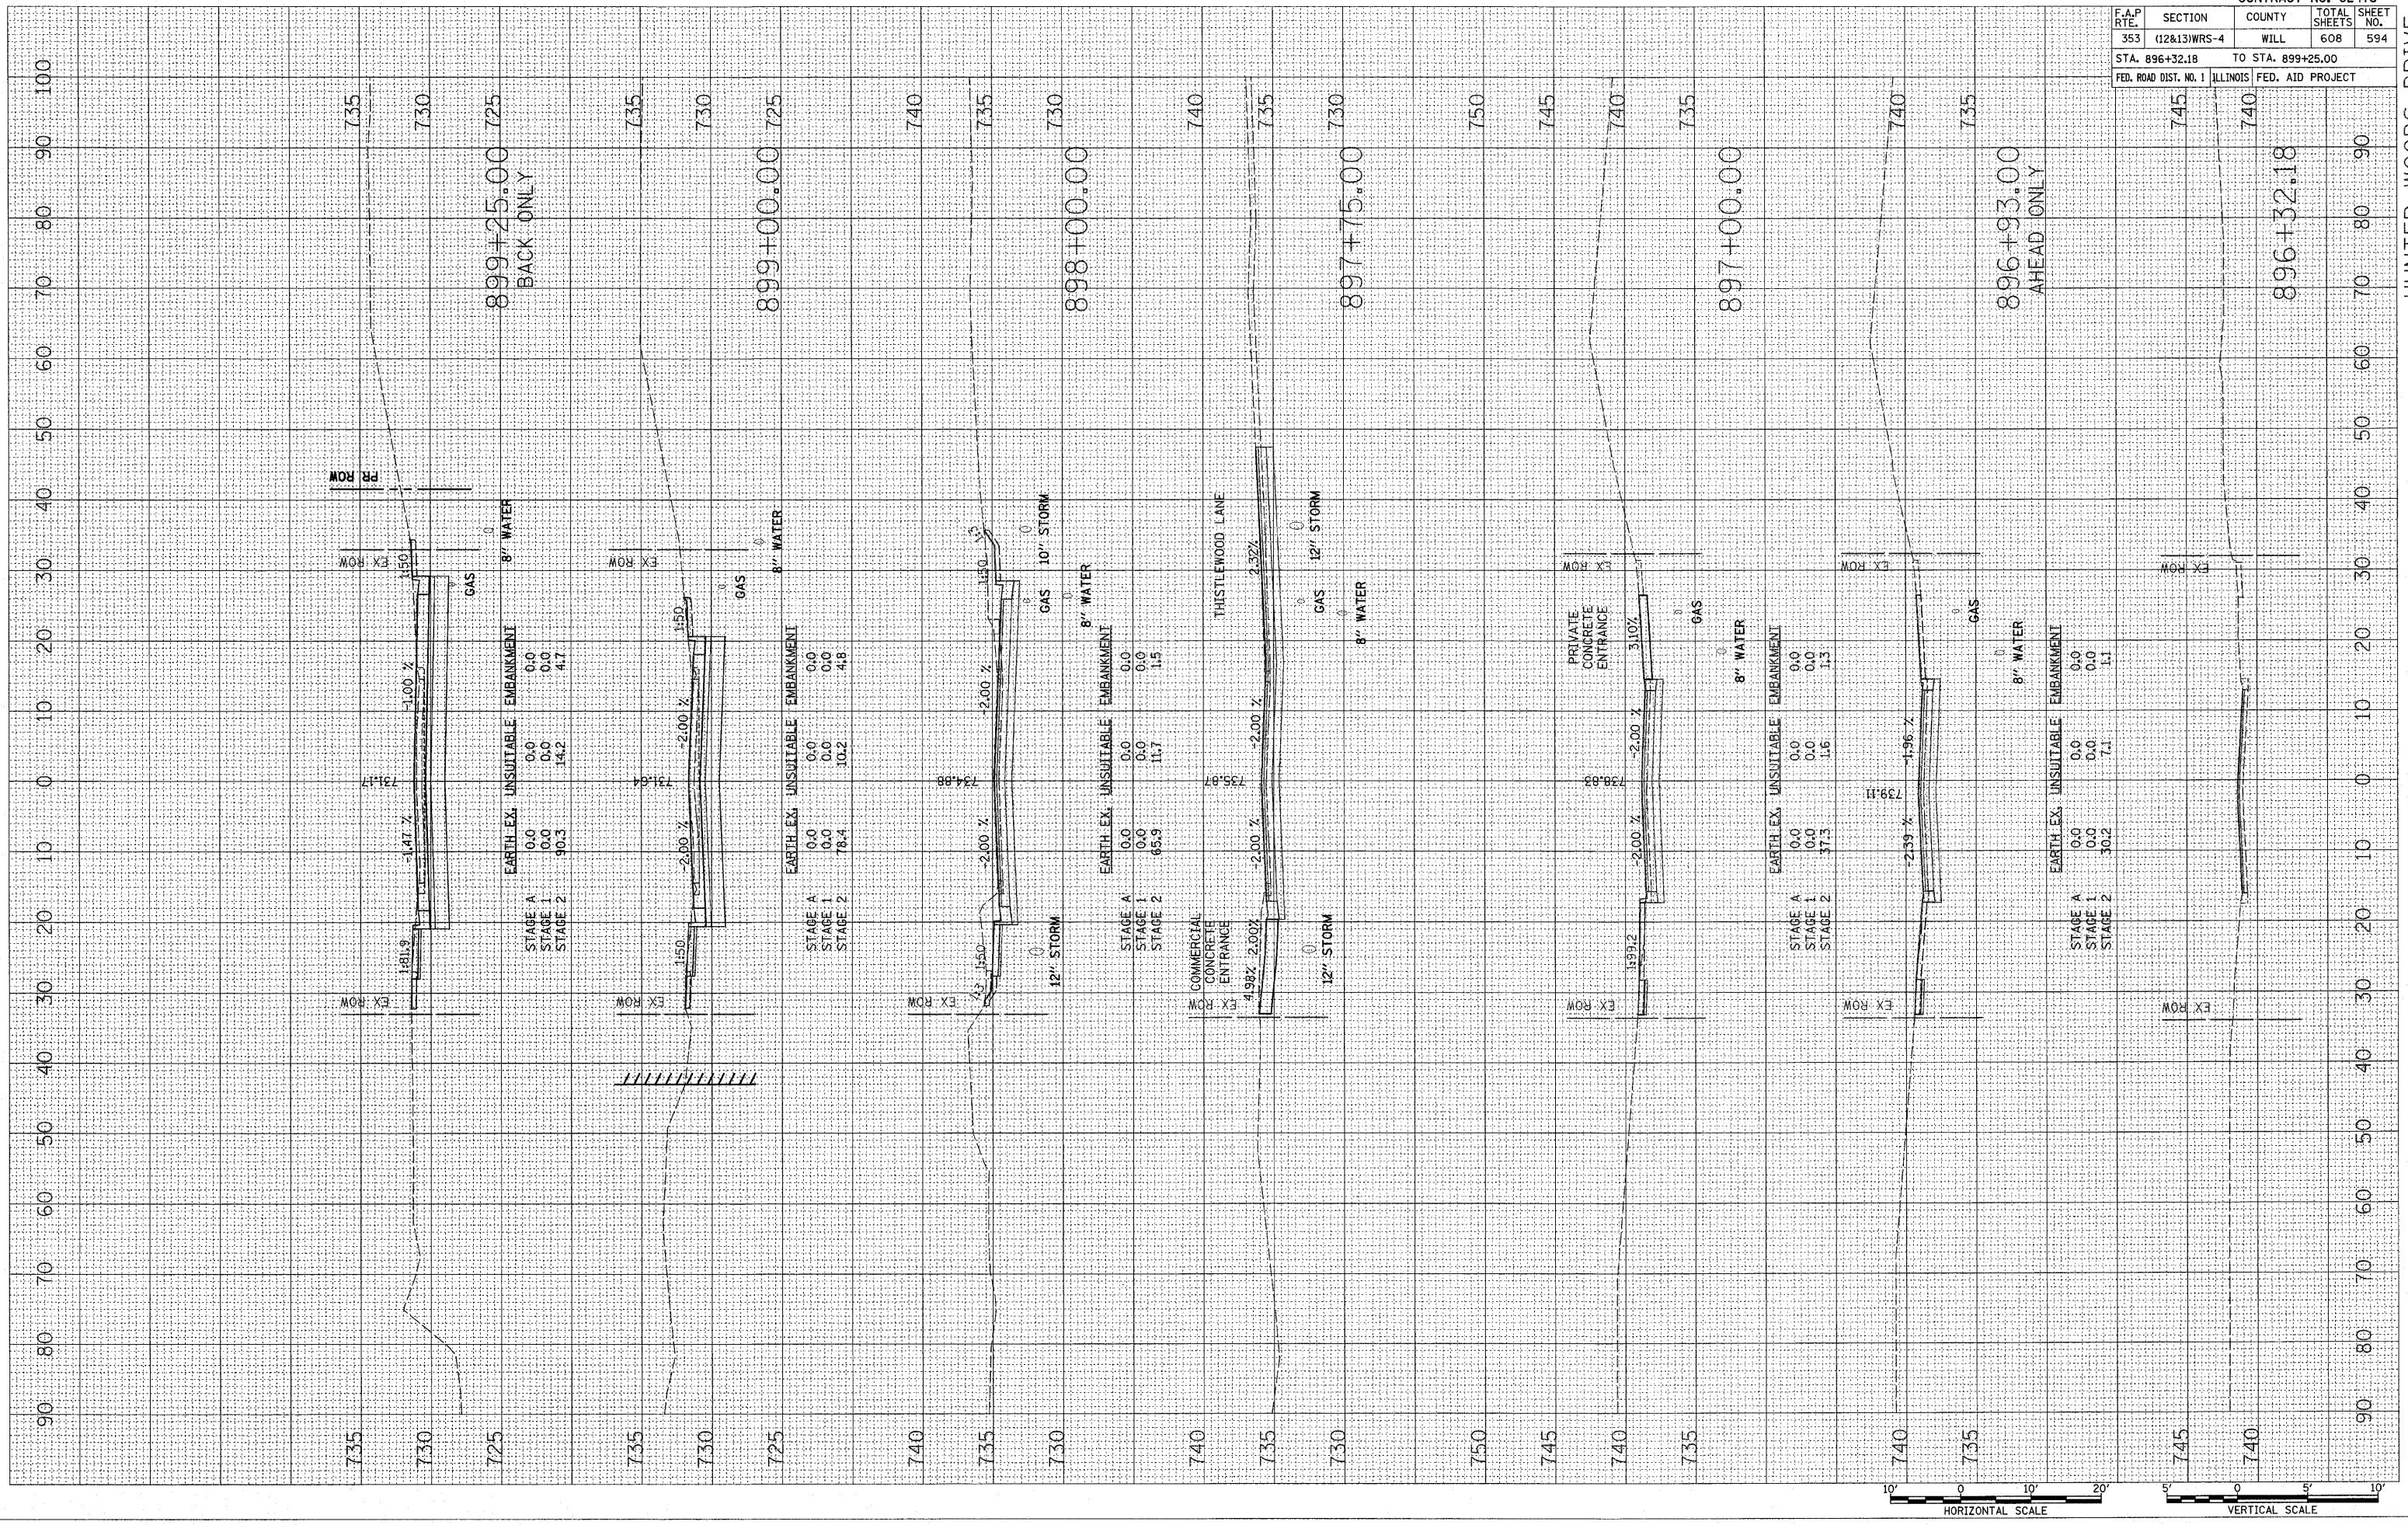

F.A.P. RTE.	SECTION	COUNTY	TOTAL SHEETS	SHEET NO.
353	(12&13)WRS-4	WILL	608	594
STA. 896+32.18		TO STA. 899+25.00		
FED. ROAD DIST. NO. 1	ILLINOIS	FED. AID PROJECT		

899+25.00 BACK ONLY
 899+00.00
 898+00.00
 897+75.00
 897+00.00
 896+93.00 AHEAD ONLY
 896+32.18

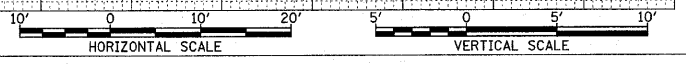

HUNTER WOODS DRIVE