



PLOT DATE = 6/18/2018
 FILE NAME = J:\1551\1551.dwg
 PLOT SCALE = 10.0000 / IN.
 USER NAME = dig

ORIGINAL SURVEY PLOTTED AREAS CHECKED
 SURVEY PLOTTED AREAS CHECKED
 BY: DATE:

FINAL SURVEY PLOTTED AREAS CHECKED
 SURVEY PLOTTED AREAS CHECKED
 BY: DATE:

CONTRACT NO. 62478

F.A.P. RTE.	SECTION	COUNTY	TOTAL SHEETS	SHEET NO.
353	(12&13)WRS-4	WILL	608	602
STA. 1005+00.00		TO STA. 1009+00.00		
FED. ROAD DIST. NO. 1		ILLINOIS FED. AID PROJECT		

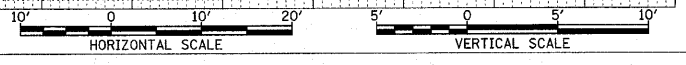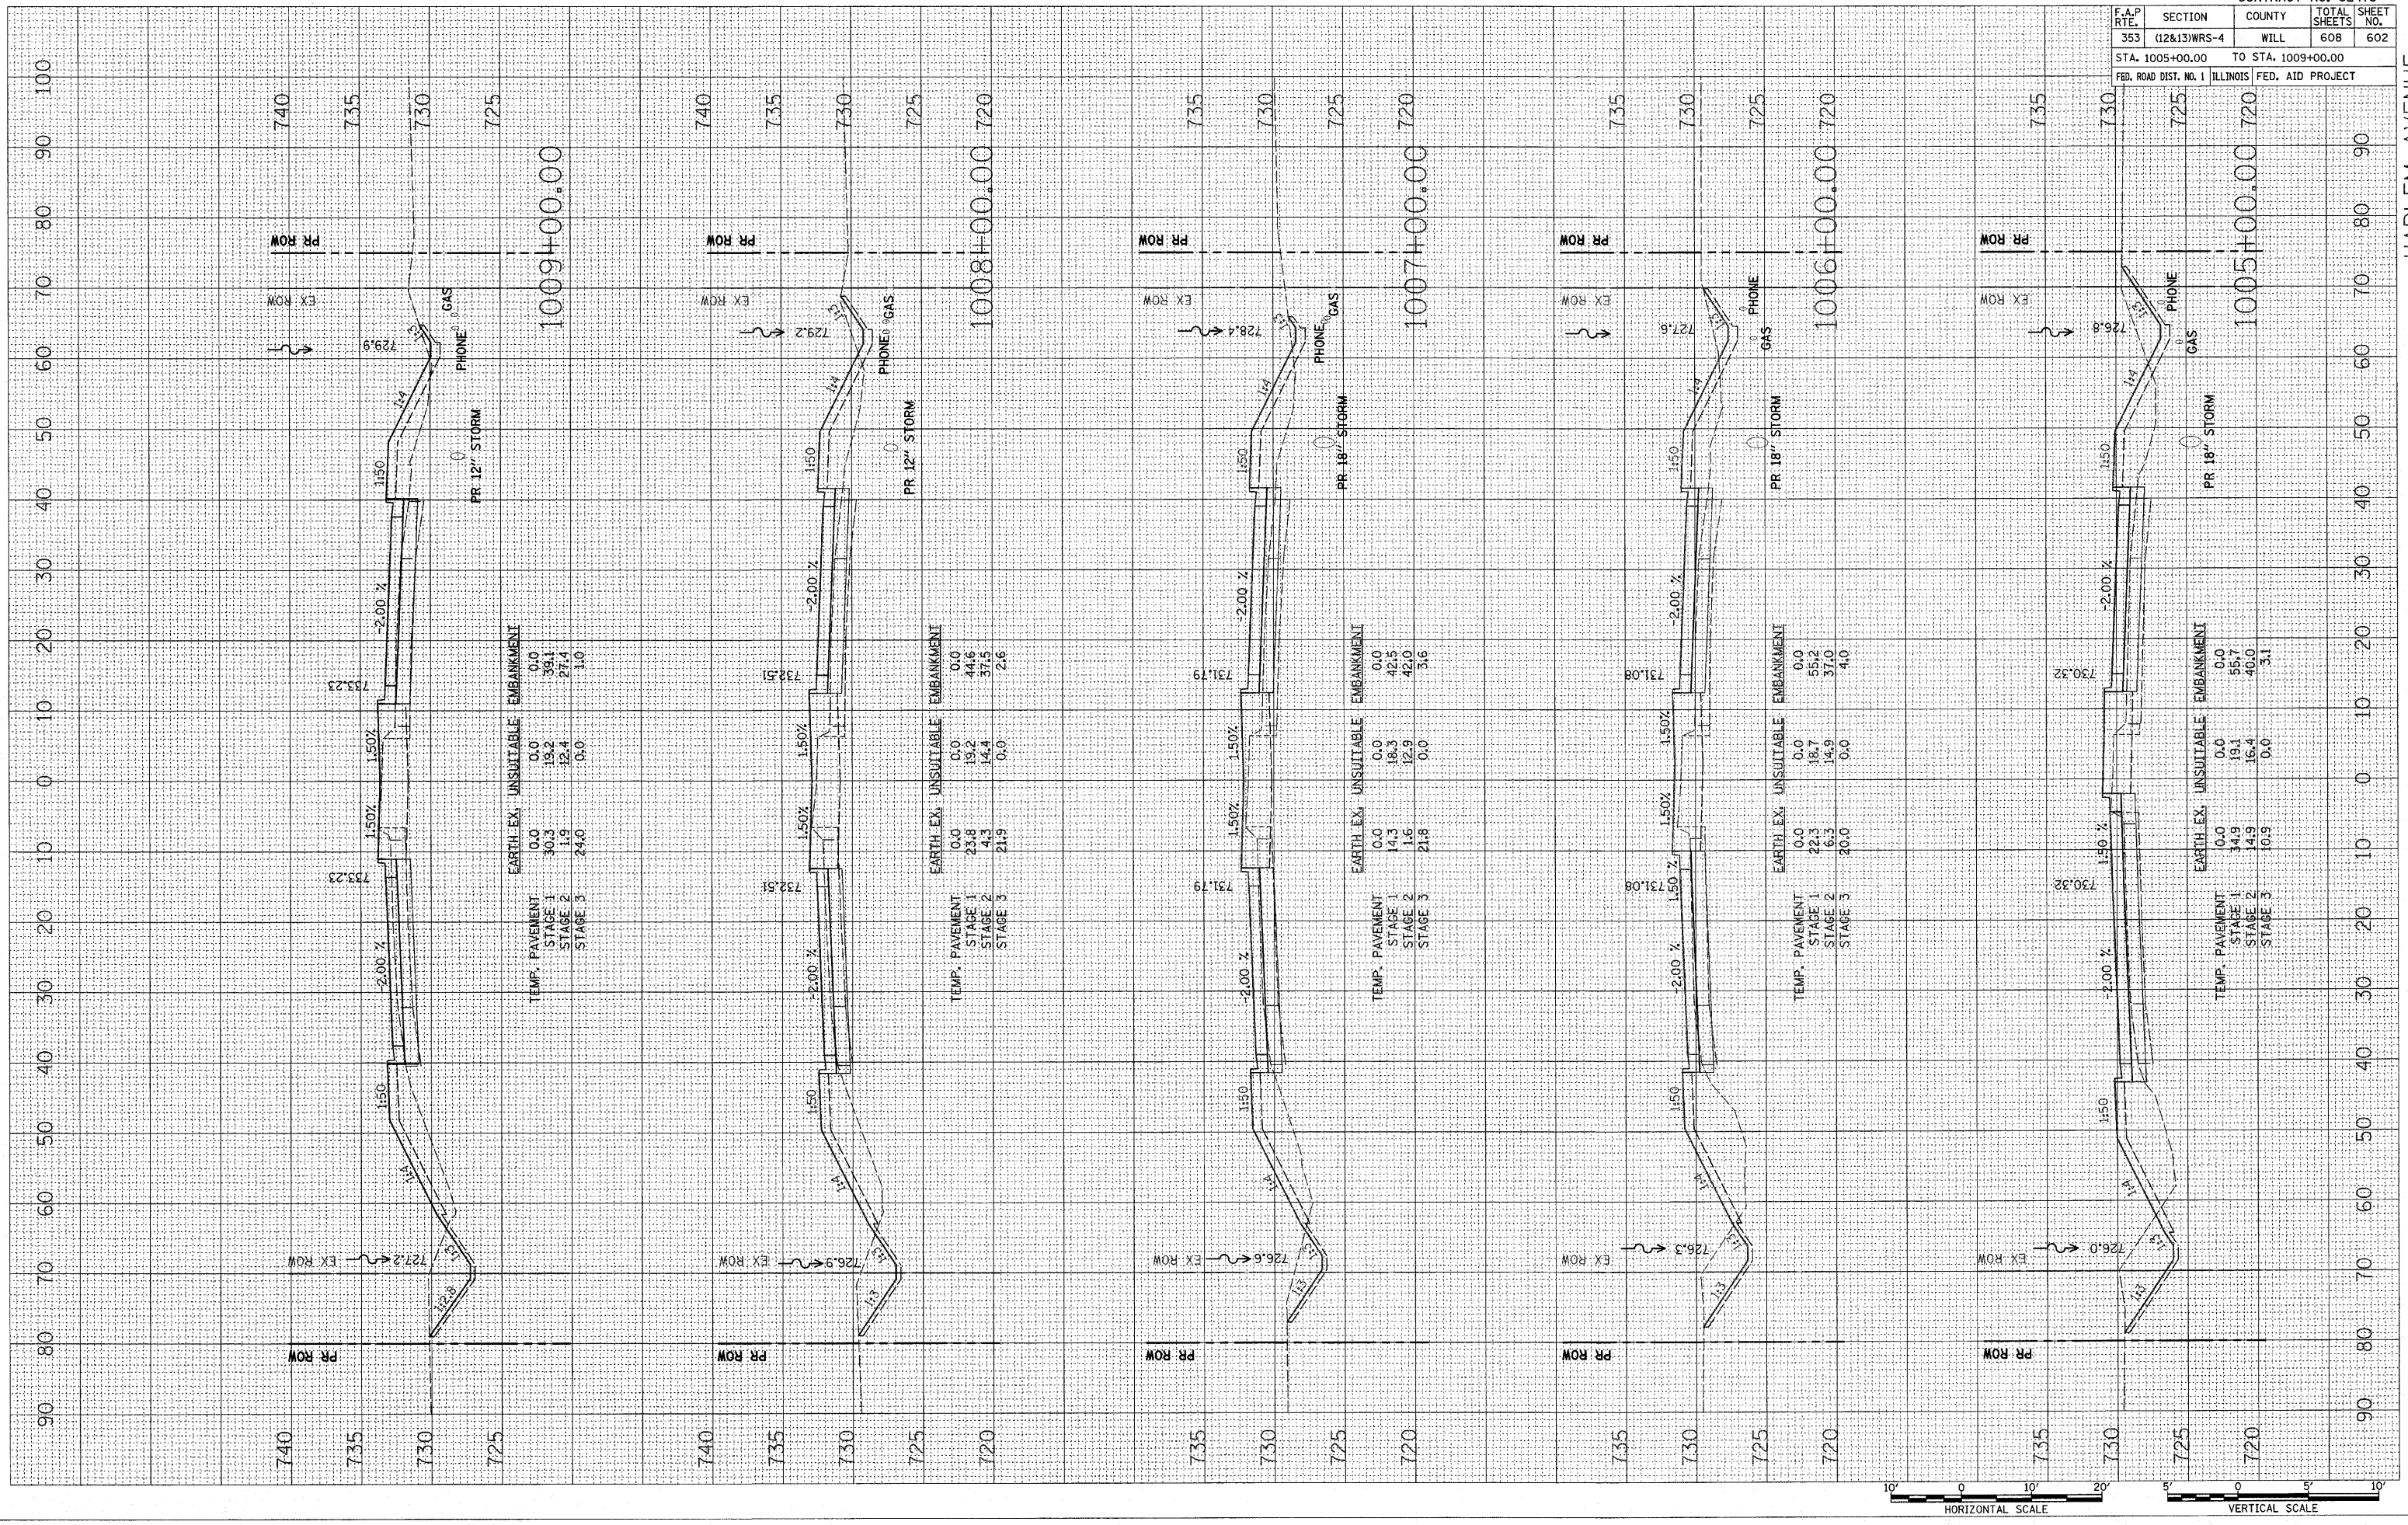

HARLEM AVENUE