


F.A.P. RTE.	SECTION	COUNTY	TOTAL SHEETS	SHEET NO.
353	112&13/WRS-3	WILL	1235	214
STA.	TO STA.			
FED. ROAD DIST. NO.	ILLINOIS	FED. AID PROJECT		
CONTRACT NO. 62479				

SIGN LEGEND

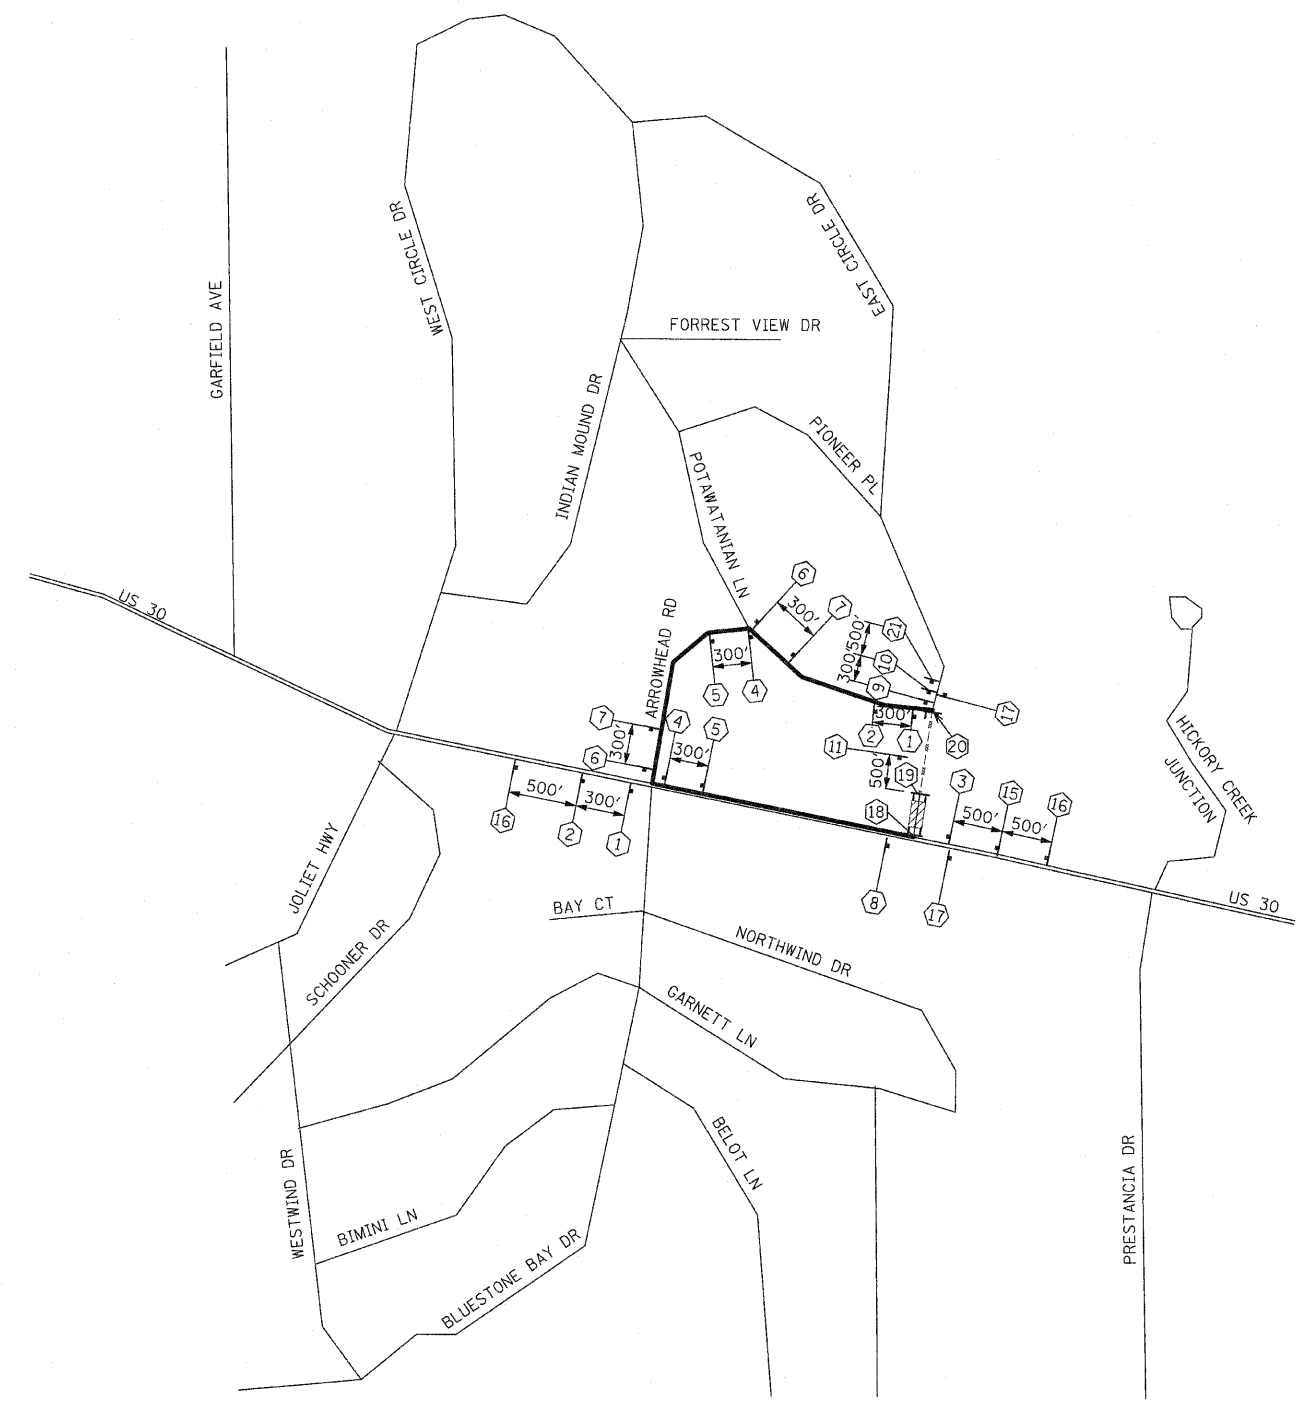

<p>① DETOUR NORTH EAST CIRCLE DRIVE SEE DETAIL M4-8-2412 M3-1-2412 M6-1L-2115</p>	<p>⑩ DETOUR SOUTH EAST CIRCLE DRIVE SEE DETAIL M4-8-2412 M3-3-2412 M5-1R-2115</p>	<p>⑰ END DETOUR M4-8A-2418</p>
<p>② DETOUR NORTH EAST CIRCLE DRIVE SEE DETAIL M4-8-2412 M3-1-2412 M5-1L-2115</p>	<p>⑪ ROAD CLOSED 500 FT W20-3-4848</p>	<p>⑱ ROAD CLOSED TO THRU TRAFFIC DETOUR R11-4-6030 M4-10L-4818 MIN. 5 EACH</p>
<p>③ DETOUR NORTH EAST CIRCLE DRIVE SEE DETAIL M4-8-2412 M3-1-2412 M6-3-2115</p>	<p>⑫ ROAD CLOSED 1000 FT W20-3-4848</p>	<p>⑲ ROAD CLOSED R11-2-4830 MIN. 5 EACH</p>
<p>④ DETOUR NORTH EAST CIRCLE DRIVE SEE DETAIL M4-8-2412 M3-1-2412 M6-1R-2115</p>	<p>⑬ ROAD CLOSED AHEAD W20-3-4848</p>	<p>⑳ ROAD CLOSED TO THRU TRAFFIC DETOUR R11-4-6030 M4-10R-4818 MIN. 5 EACH</p>

- LEGEND**
- DETOUR ROUTE
 - - - PARTIALLY CLOSED ROADWAY
 - ▨ COMPLETELY CLOSED ROADWAY
 - MAJOR STREET
 - MINOR STREET
 - TYPE A MONODIRECTIONAL FLASHING LIGHT
 - ⊥ TYPE III BARRICADE
 - † SIGN

EAST CIRCLE DRIVE
4" BLACK LETTERS ON ORANGE
REFLECTIVE BACKGROUND - 36" x 18"
SIGN DETAIL

REVISIONS		ILLINOIS DEPARTMENT OF TRANSPORTATION DETOUR PLAN STAGE 1 E. CIRCLE DR.
NAME	DATE	
		SCALE : 1" = NTS DATE : / / DRAWN BY : BEC CHECKED BY : GB