


FINAL SURVEY SURVEYED BY DATE  
 NOTE BOOK NO. 30 SURVEYED BY DATE  
 PLOTTED TEMPLATE AREAS 40  
 CHECKED AREAS 40

ORIGINAL SURVEY SURVEYED BY DATE  
 NOTE BOOK NO. 70 SURVEYED BY DATE  
 PLOTTED TEMPLATE AREAS 40  
 CHECKED AREAS 40

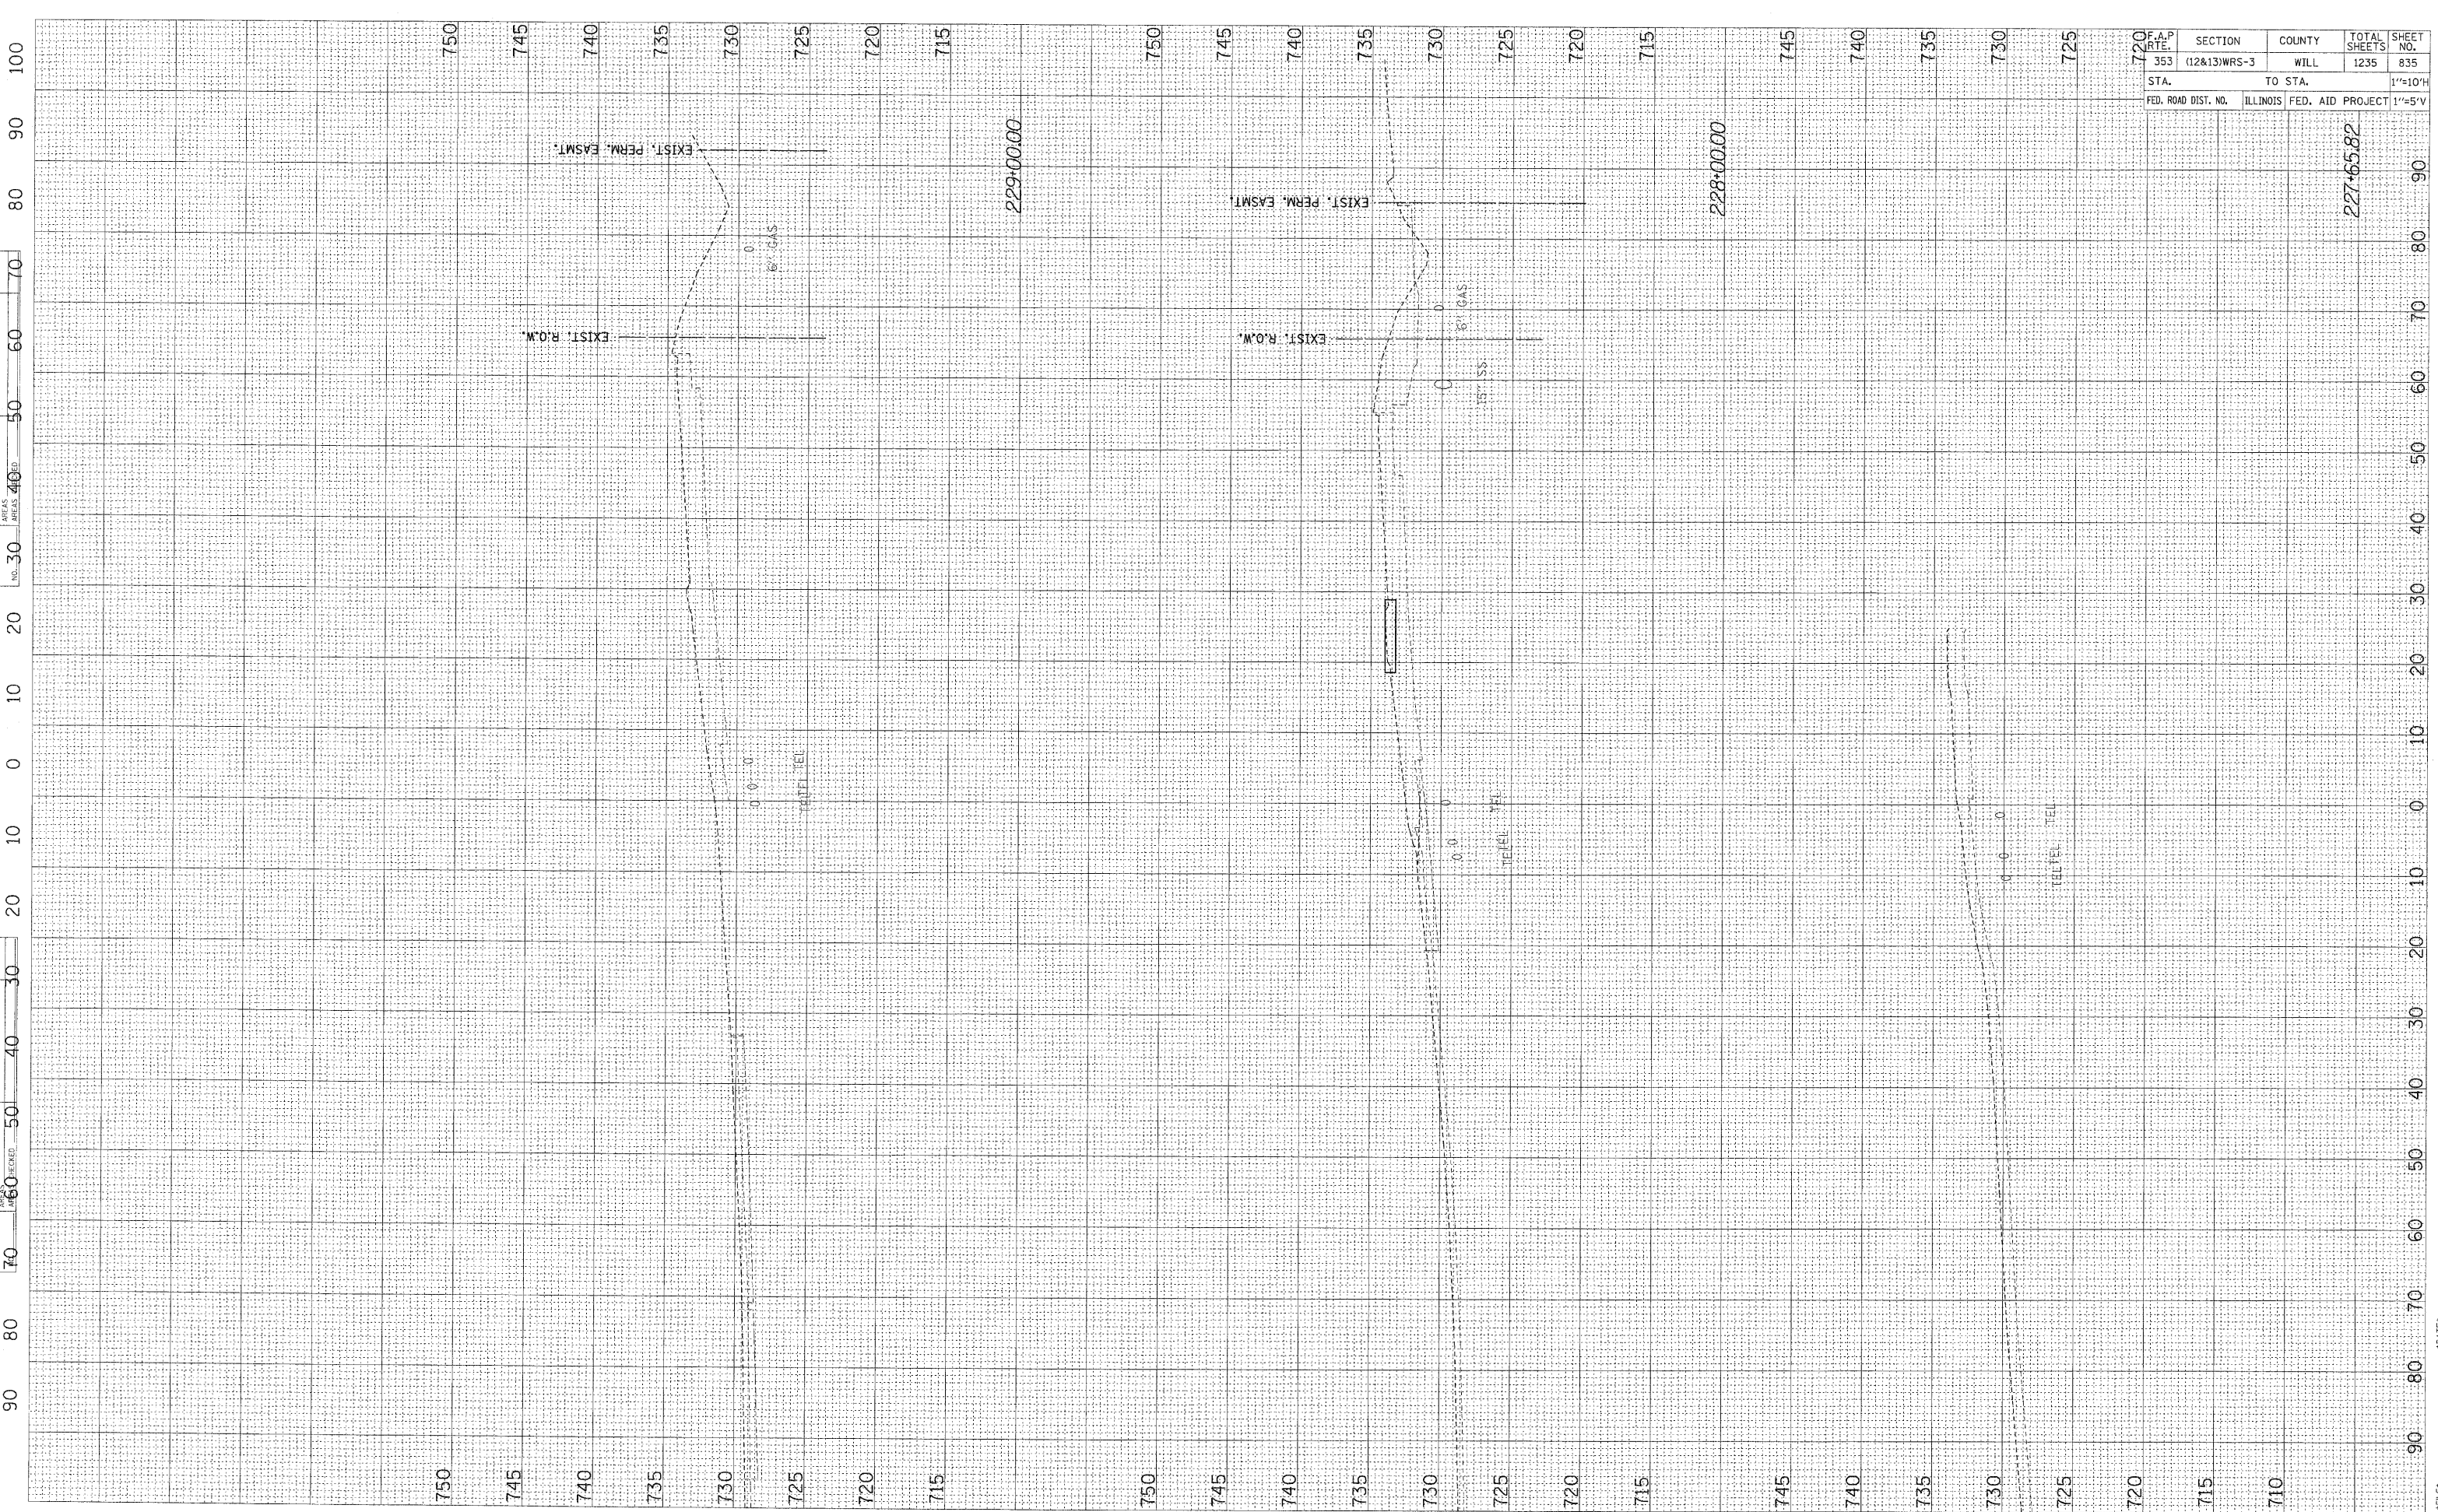

F.A.P. RTE.	SECTION	COUNTY	TOTAL SHEETS	SHEET NO.
353	(12&13)WRS-3	WILL	1235	835
STA.	TO STA.			1"=10'H
FED. ROAD DIST. NO.	ILLINOIS FED. AID PROJECT			1"=5'V