


FINAL SURVEY	SUBMITTED	BY	DATE
NOTE BOOK	PLOTTED		
AREAS	TEMPLATE		
NO.	CHECKED		

ORIGINAL SURVEY	SUBMITTED	BY	DATE
NOTE BOOK	PLOTTED		
AREAS	TEMPLATE		
NO.	CHECKED		

SEC GROUP, INC.
 PROJECT CONTACT: A. JAIN
 VILLAGE OF CARPENTERSVILLE
 DATE PLOTTED: 11/22/2010 12:00:00 PM
 PLOT NUMBER: 06-00074-SEC-001-101
 PEN TABLE: standard-trans.tbl

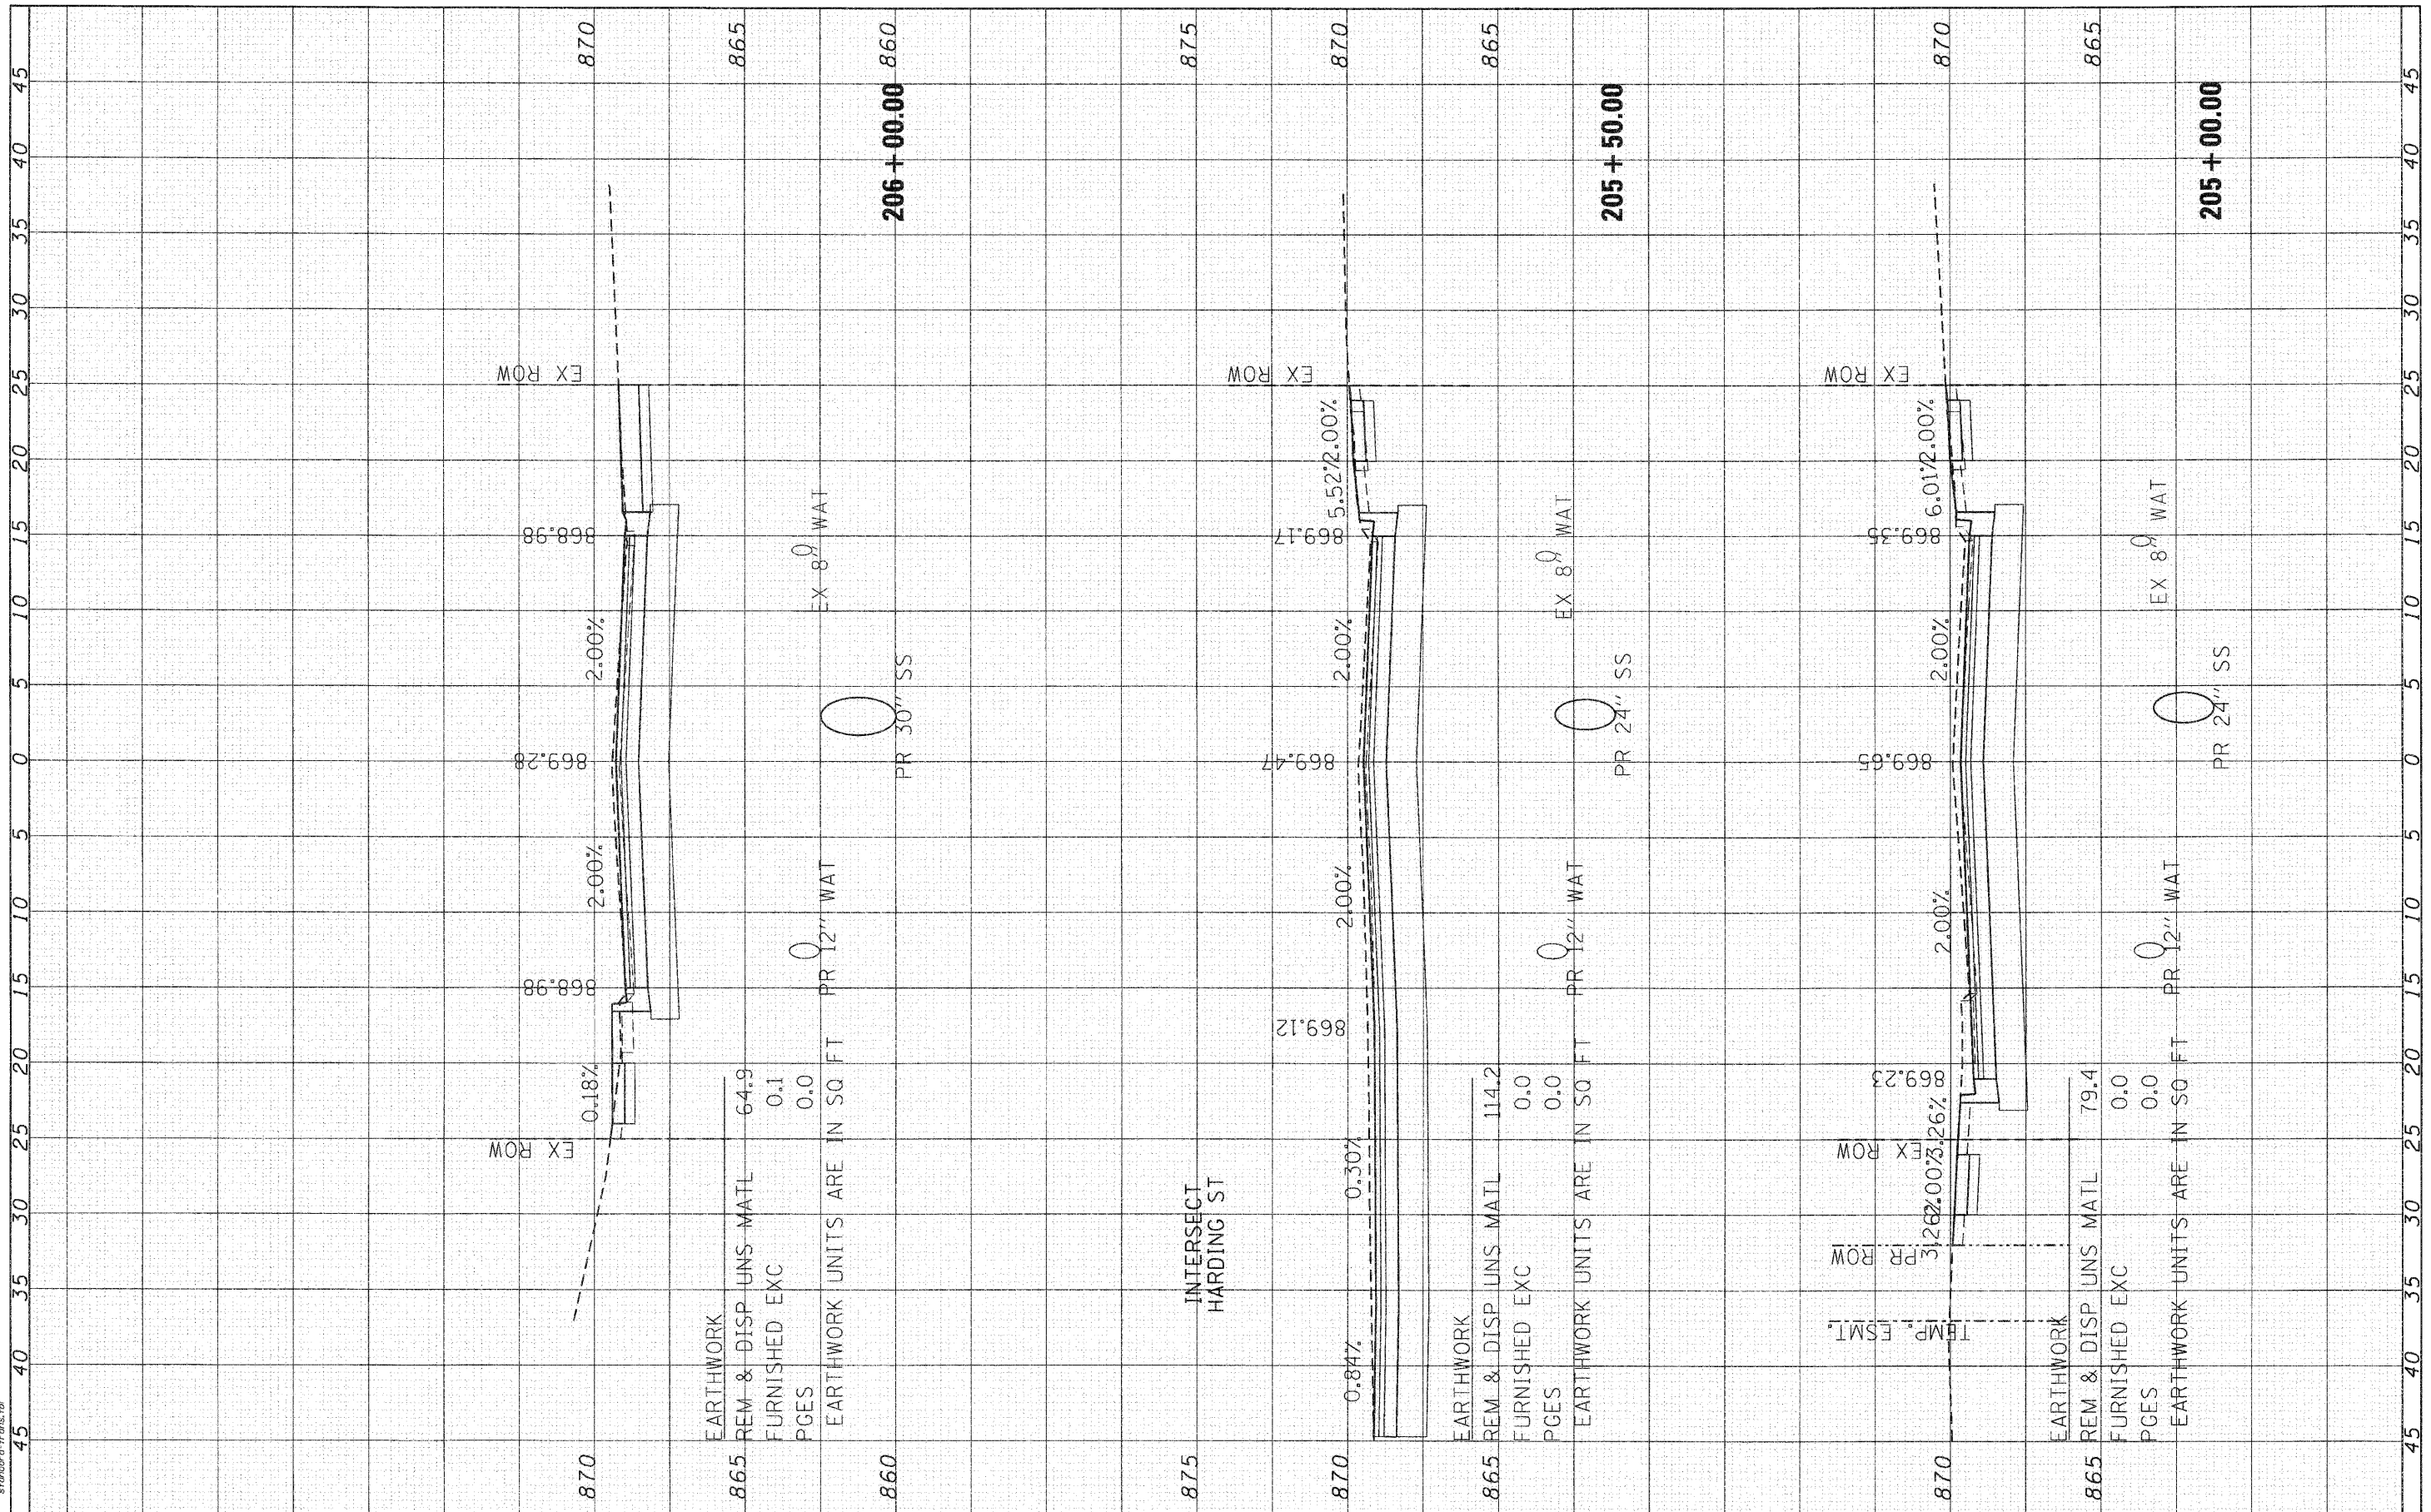

	USER NAME = C:\h\h\h DESIGNED - C. HARTKE DRAWN - R. BEST CHECKED - T. HAMILTON DATE - 10/25/10	REVISED - REVISED - REVISED - REVISED -	VILLAGE OF CARPENTERSVILLE CROSS SECTIONS GOLFVIEW LANE SCALE: 1" = 5' SHEET NO. 5 OF 34 SHEETS STA. 205+00.00 TO STA. 206+00.00	F.A. RTE. 06-00074-00-FP COUNTY KANE TOTAL SHEETS 211 SHEET NO. 131
	PLOT SCALE = 1" = 5' PLOT DATE = 11/22/2010	EARTHWORK REM & DISP UNS MATL 64.9 FURNISHED EXC 0.1 PCES 0.0 EARTHWORK UNITS ARE IN SQ FT PR 30" SS		INTERSECT HARDING ST EARTHWORK REM & DISP UNS MATL 114.2 FURNISHED EXC 0.0 PCES 0.0 EARTHWORK UNITS ARE IN SQ FT PR 24" SS