


FINAL SURVEY	BY	DATE
SURVEYED		
NOTE BOOK		
TEMPLATE		
AREAS CHECKED		
NO.		

ORIGINAL SURVEY	BY	DATE
SURVEYED		
NOTE BOOK		
TEMPLATE		
AREAS CHECKED		
NO.		

COMPANY NAME: SEC GROUP, INC.
 PROJECT CONTACT: A. JAIN
 CLIENT: VILLAGE OF CARPENTERSVILLE
 DATE PLOTTED: 11/22/2010 10:00:02 PM
 PLOT DRIVER: secplot.plt
 PLOT TABLE: standard-proas.tbl

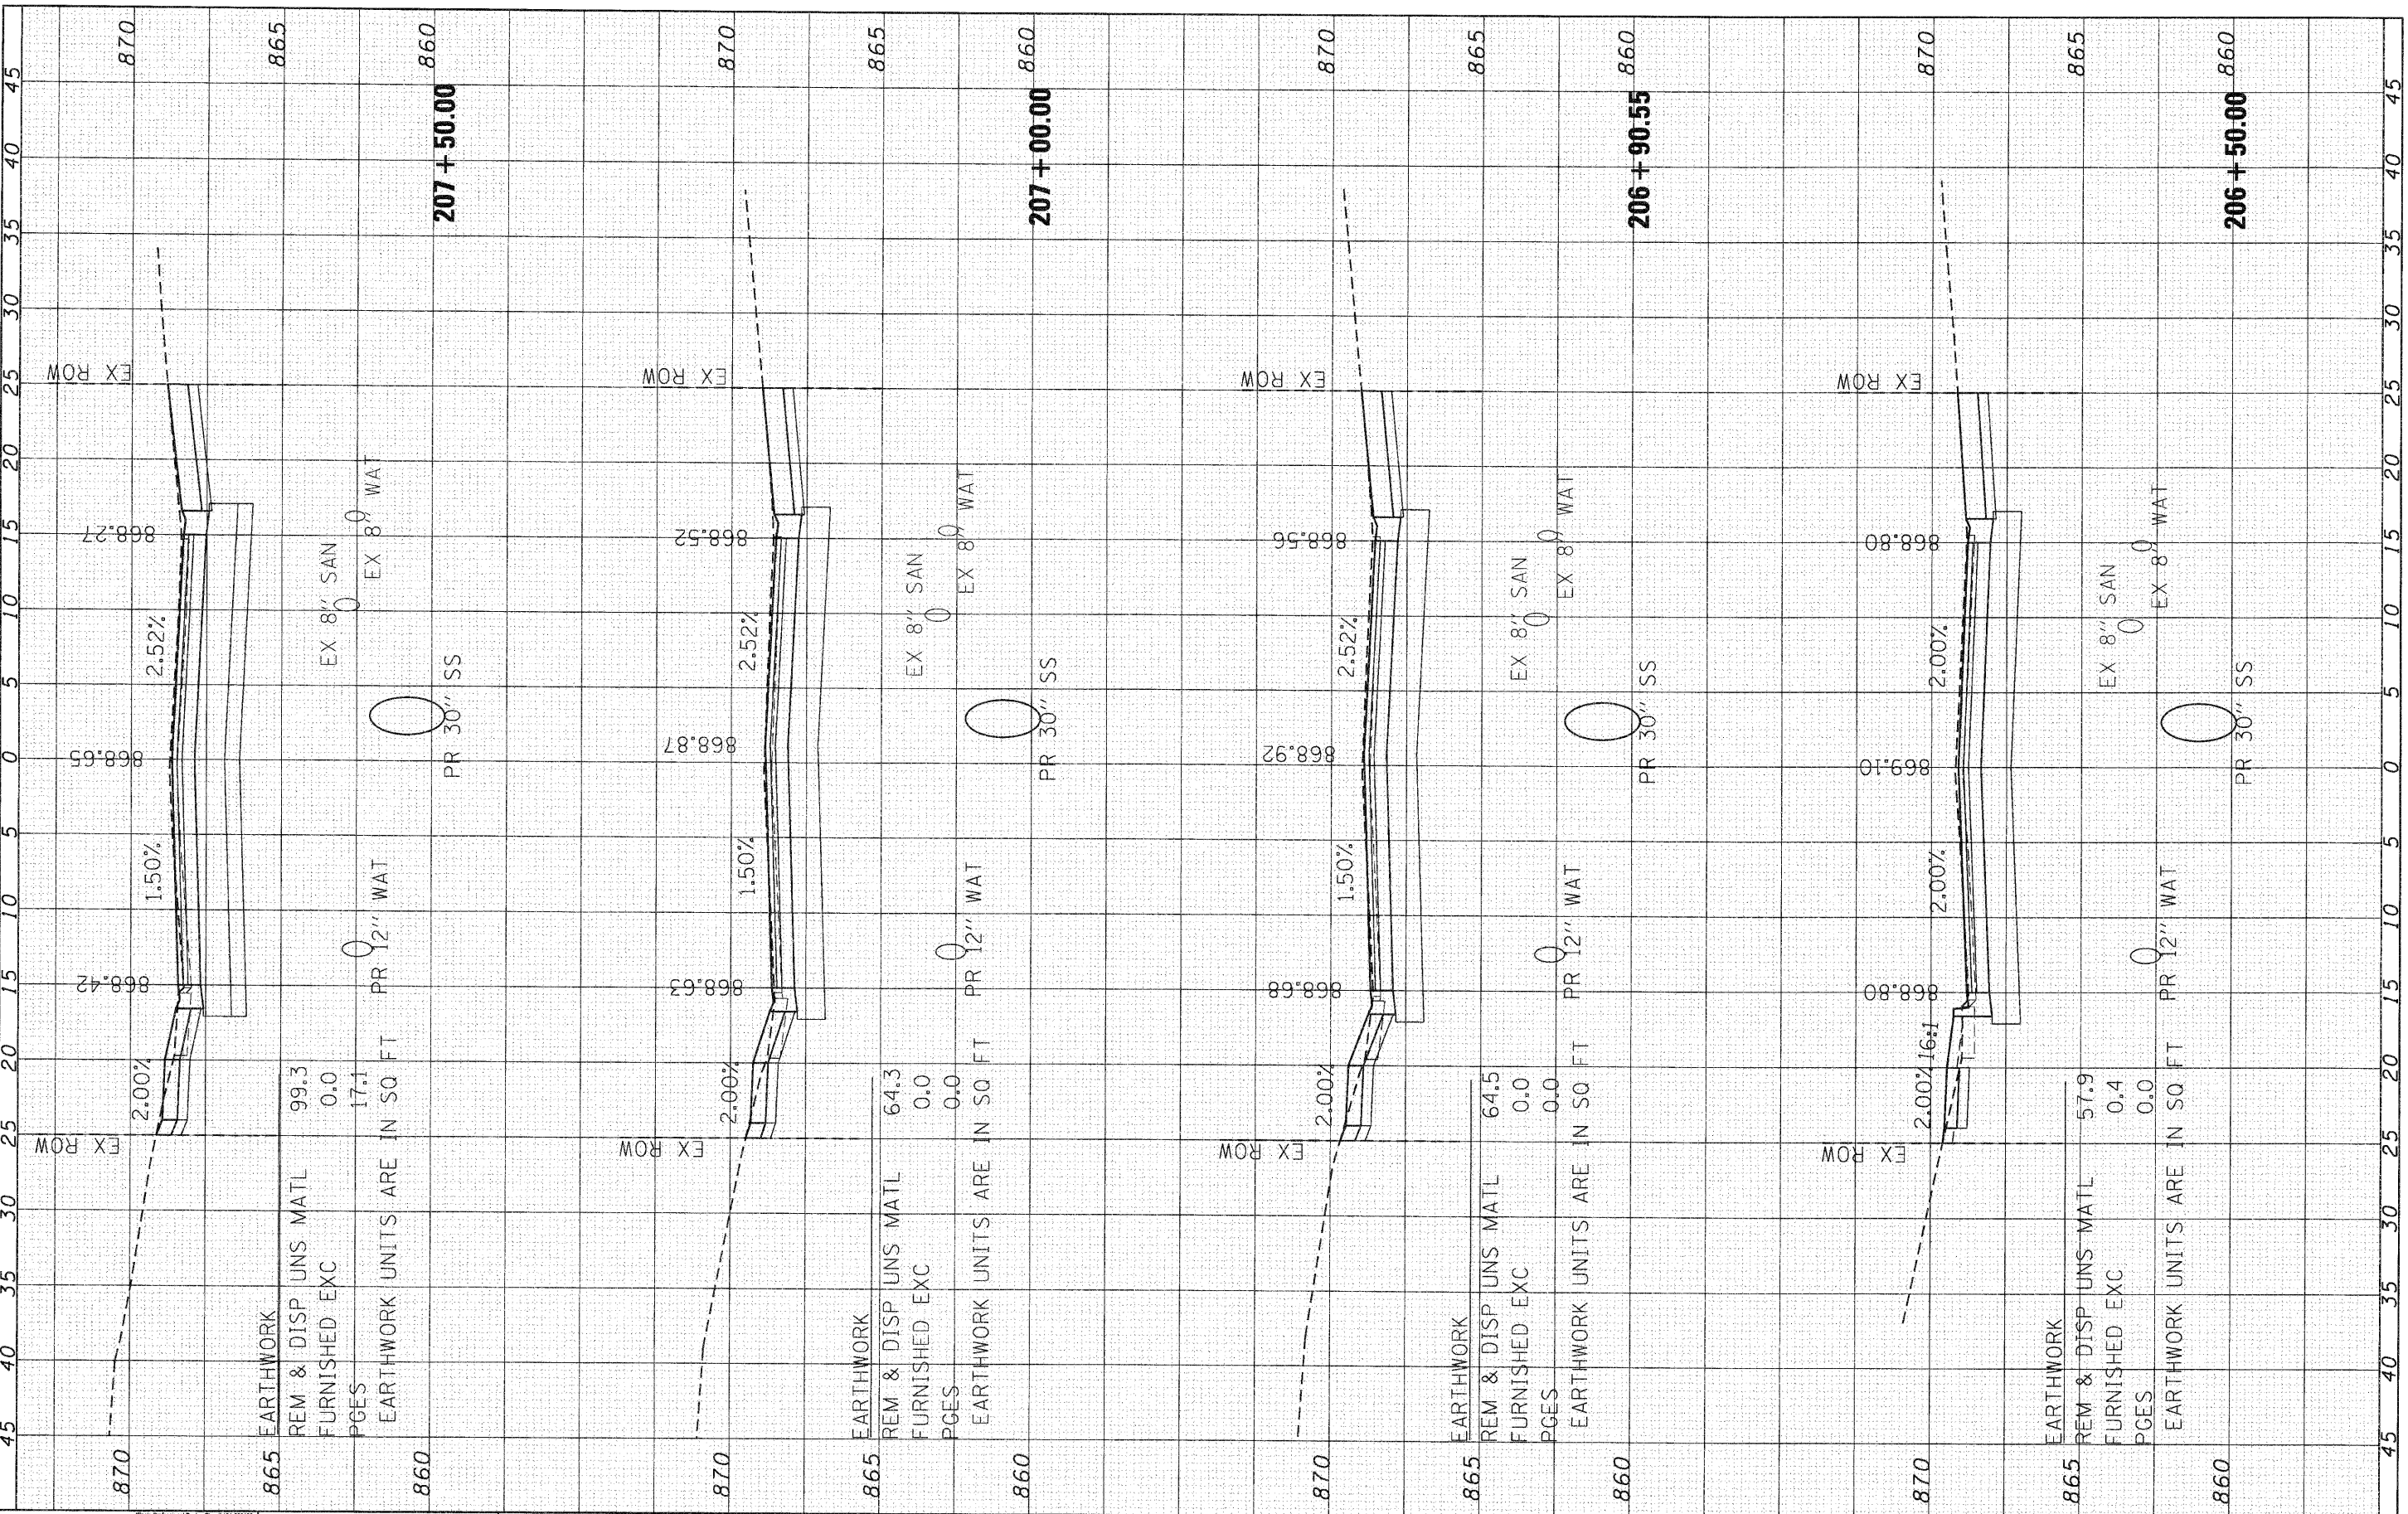

SEC Group, Inc.
 An ITR Green Company
 420 N. First Street
 Maitland, FL 32751
 (407) 876-1778 • (407) 876-1781
 www.secgroupinc.com

USER NAME = C:\h-ike
 PLOT SCALE = 1" = 5'
 PLOT DATE = 11/22/2010

DESIGNED -	C. HARTKE	REVISED -	
DRAWN -	R. BEST	REVISED -	
CHECKED -	T. HAMILTON	REVISED -	
DATE -	10/25/10	REVISED -	

VILLAGE OF CARPENTERSVILLE

**CROSS SECTIONS
 GOLFVIEW LANE**

SCALE: 1" = 5' SHEET NO. 6 OF 34 SHEETS STA. 206+50.00 TO STA. 207+50.00

F.A. RTE.	SECTION	COUNTY	TOTAL SHEETS	SHEET NO.
•	06-00074-00-FP	KANE	211	132
• FAU 2414, FAU 1280, FAP 343		CONTRACT NO.	63504	
FED. ROAD DIST. NO. [ILLINOIS] FED. AID PROJECT		63504		