


FINAL SURVEY	SURVEYED	BY	DATE
NOTE BOOK	PLOTTED		
NO.	TEMPLATE		
	AREAS		
	CHECKED		

ORIGINAL SURVEY	SURVEYED	BY	DATE
NOTE BOOK	PLOTTED		
NO.	TEMPLATE		
	AREAS		
	CHECKED		

COMPANY NAME: SEC GROUP, INC.
 PROJECT CONTACT: A. JAIN
 CLIENT: VILLAGE OF CARPENTERSVILLE
 11222 ROAD 10000 FM
 HOUSTON, TX 77066
 PHONE: 281-410-1000
 FAX: 281-410-1001
 WWW: www.secgroup.com

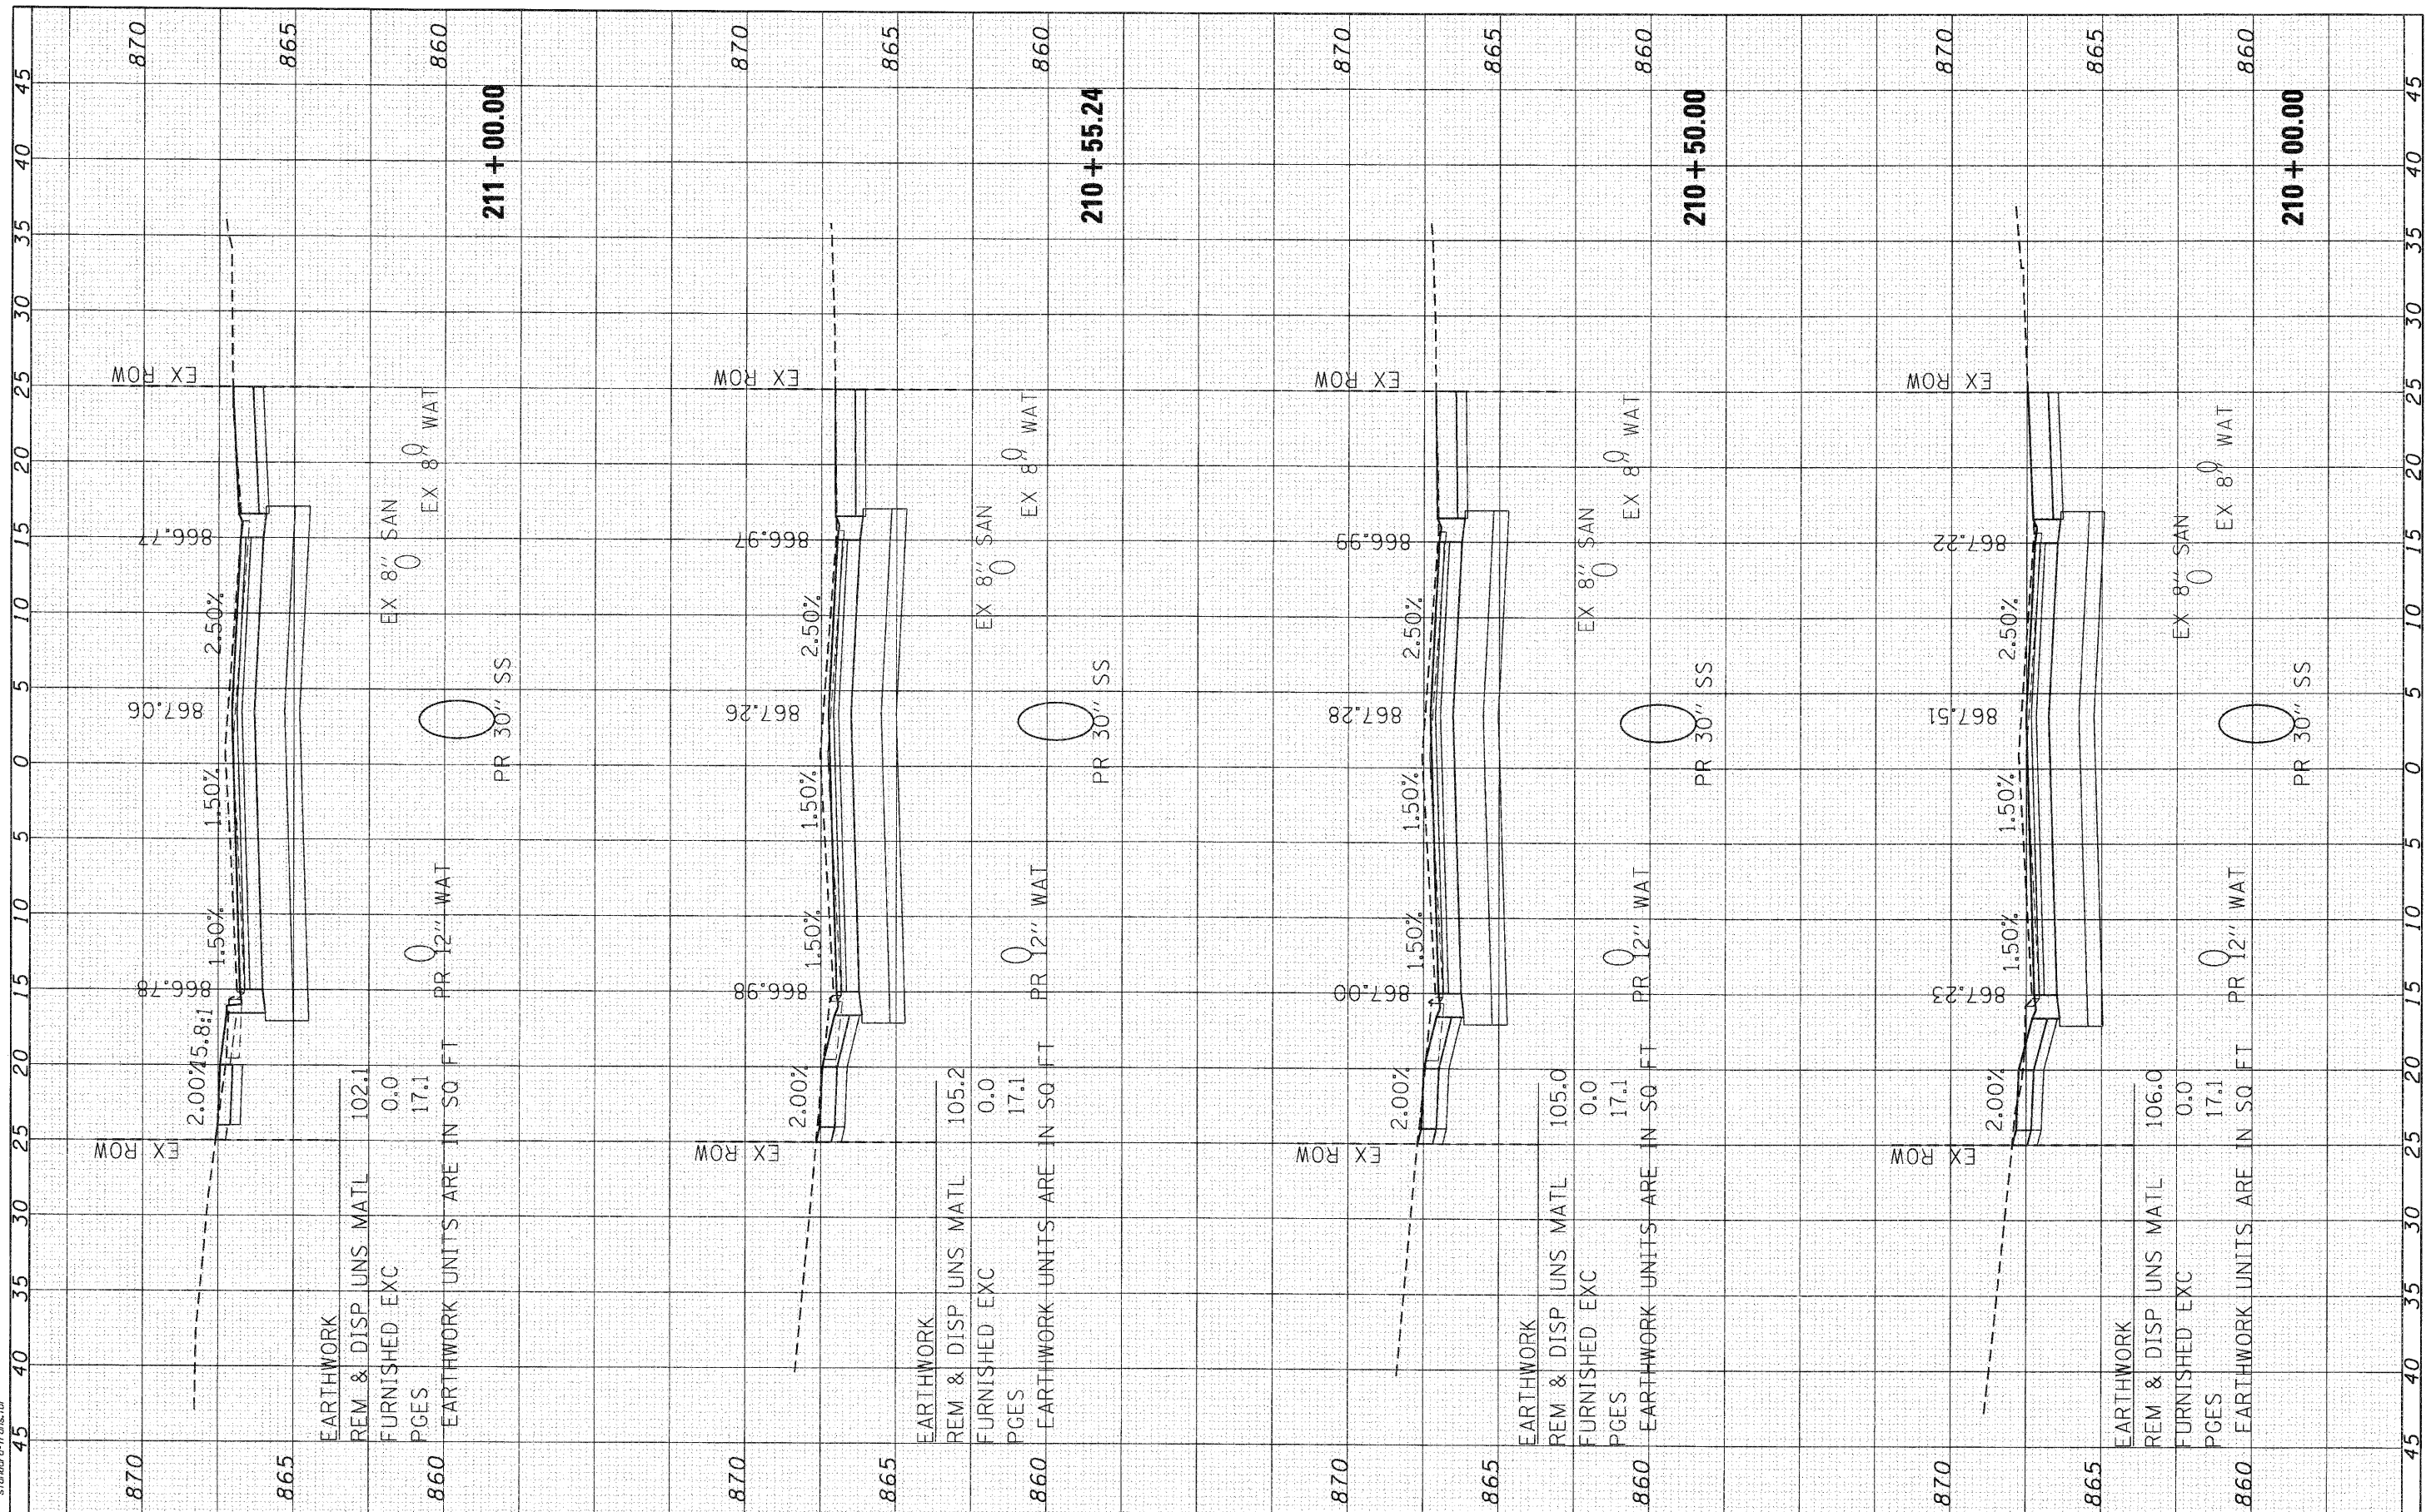

SEC Group, Inc.
 An HR Green Company
 420 N. First Street
 Midland, TX 79701
 P: 817.365.1779 F: 817.365.1751
 www.secgroup.com

USER NAME =	Cher-ke
DESIGNED -	C. HARTKE
DRAWN -	R. BEST
CHECKED -	T. HAMILTON
DATE -	10/25/10
REVISED -	
REVISED -	
REVISED -	

VILLAGE OF CARPENTERSVILLE

SCALE: 1" = 5'	
SHEET NO. 9 OF 34 SHEETS	STA. 210+00.00 TO STA. 211+00.00

CROSS SECTIONS
GOLFVIEW LANE

F.A. RTE.	SECTION	COUNTY	TOTAL SHEETS	SHEET NO.
*	06-00074-00-PP	KANE	211	135
* FAU 2414, FAU 1280, FAP 343		CONTRACT NO. 63504		
FED. ROAD DIST. NO.		ILLINOIS FED. AID PROJECT		63504