


FINAL SURVEY	BY	DATE
SURVEY		
NOTE BOOK		
PLotted		
AREAS		
CHECKED		
NO.		

ORIGINAL SURVEY	BY	DATE
SURVEY		
NOTE BOOK		
PLotted		
AREAS		
CHECKED		
NO.		

COMPANY NAME: SEC GROUP, INC.
 PROJECT CONTACT: A. JAIN
 CLIENT: VILLAGE OF CARPENTERSVILLE
 DATE PLOTTED: 11/22/2010 10:00:29 AM
 PLOT DRIVER: psc0017.dgn
 PEN TABLE: standard-frans.tbl

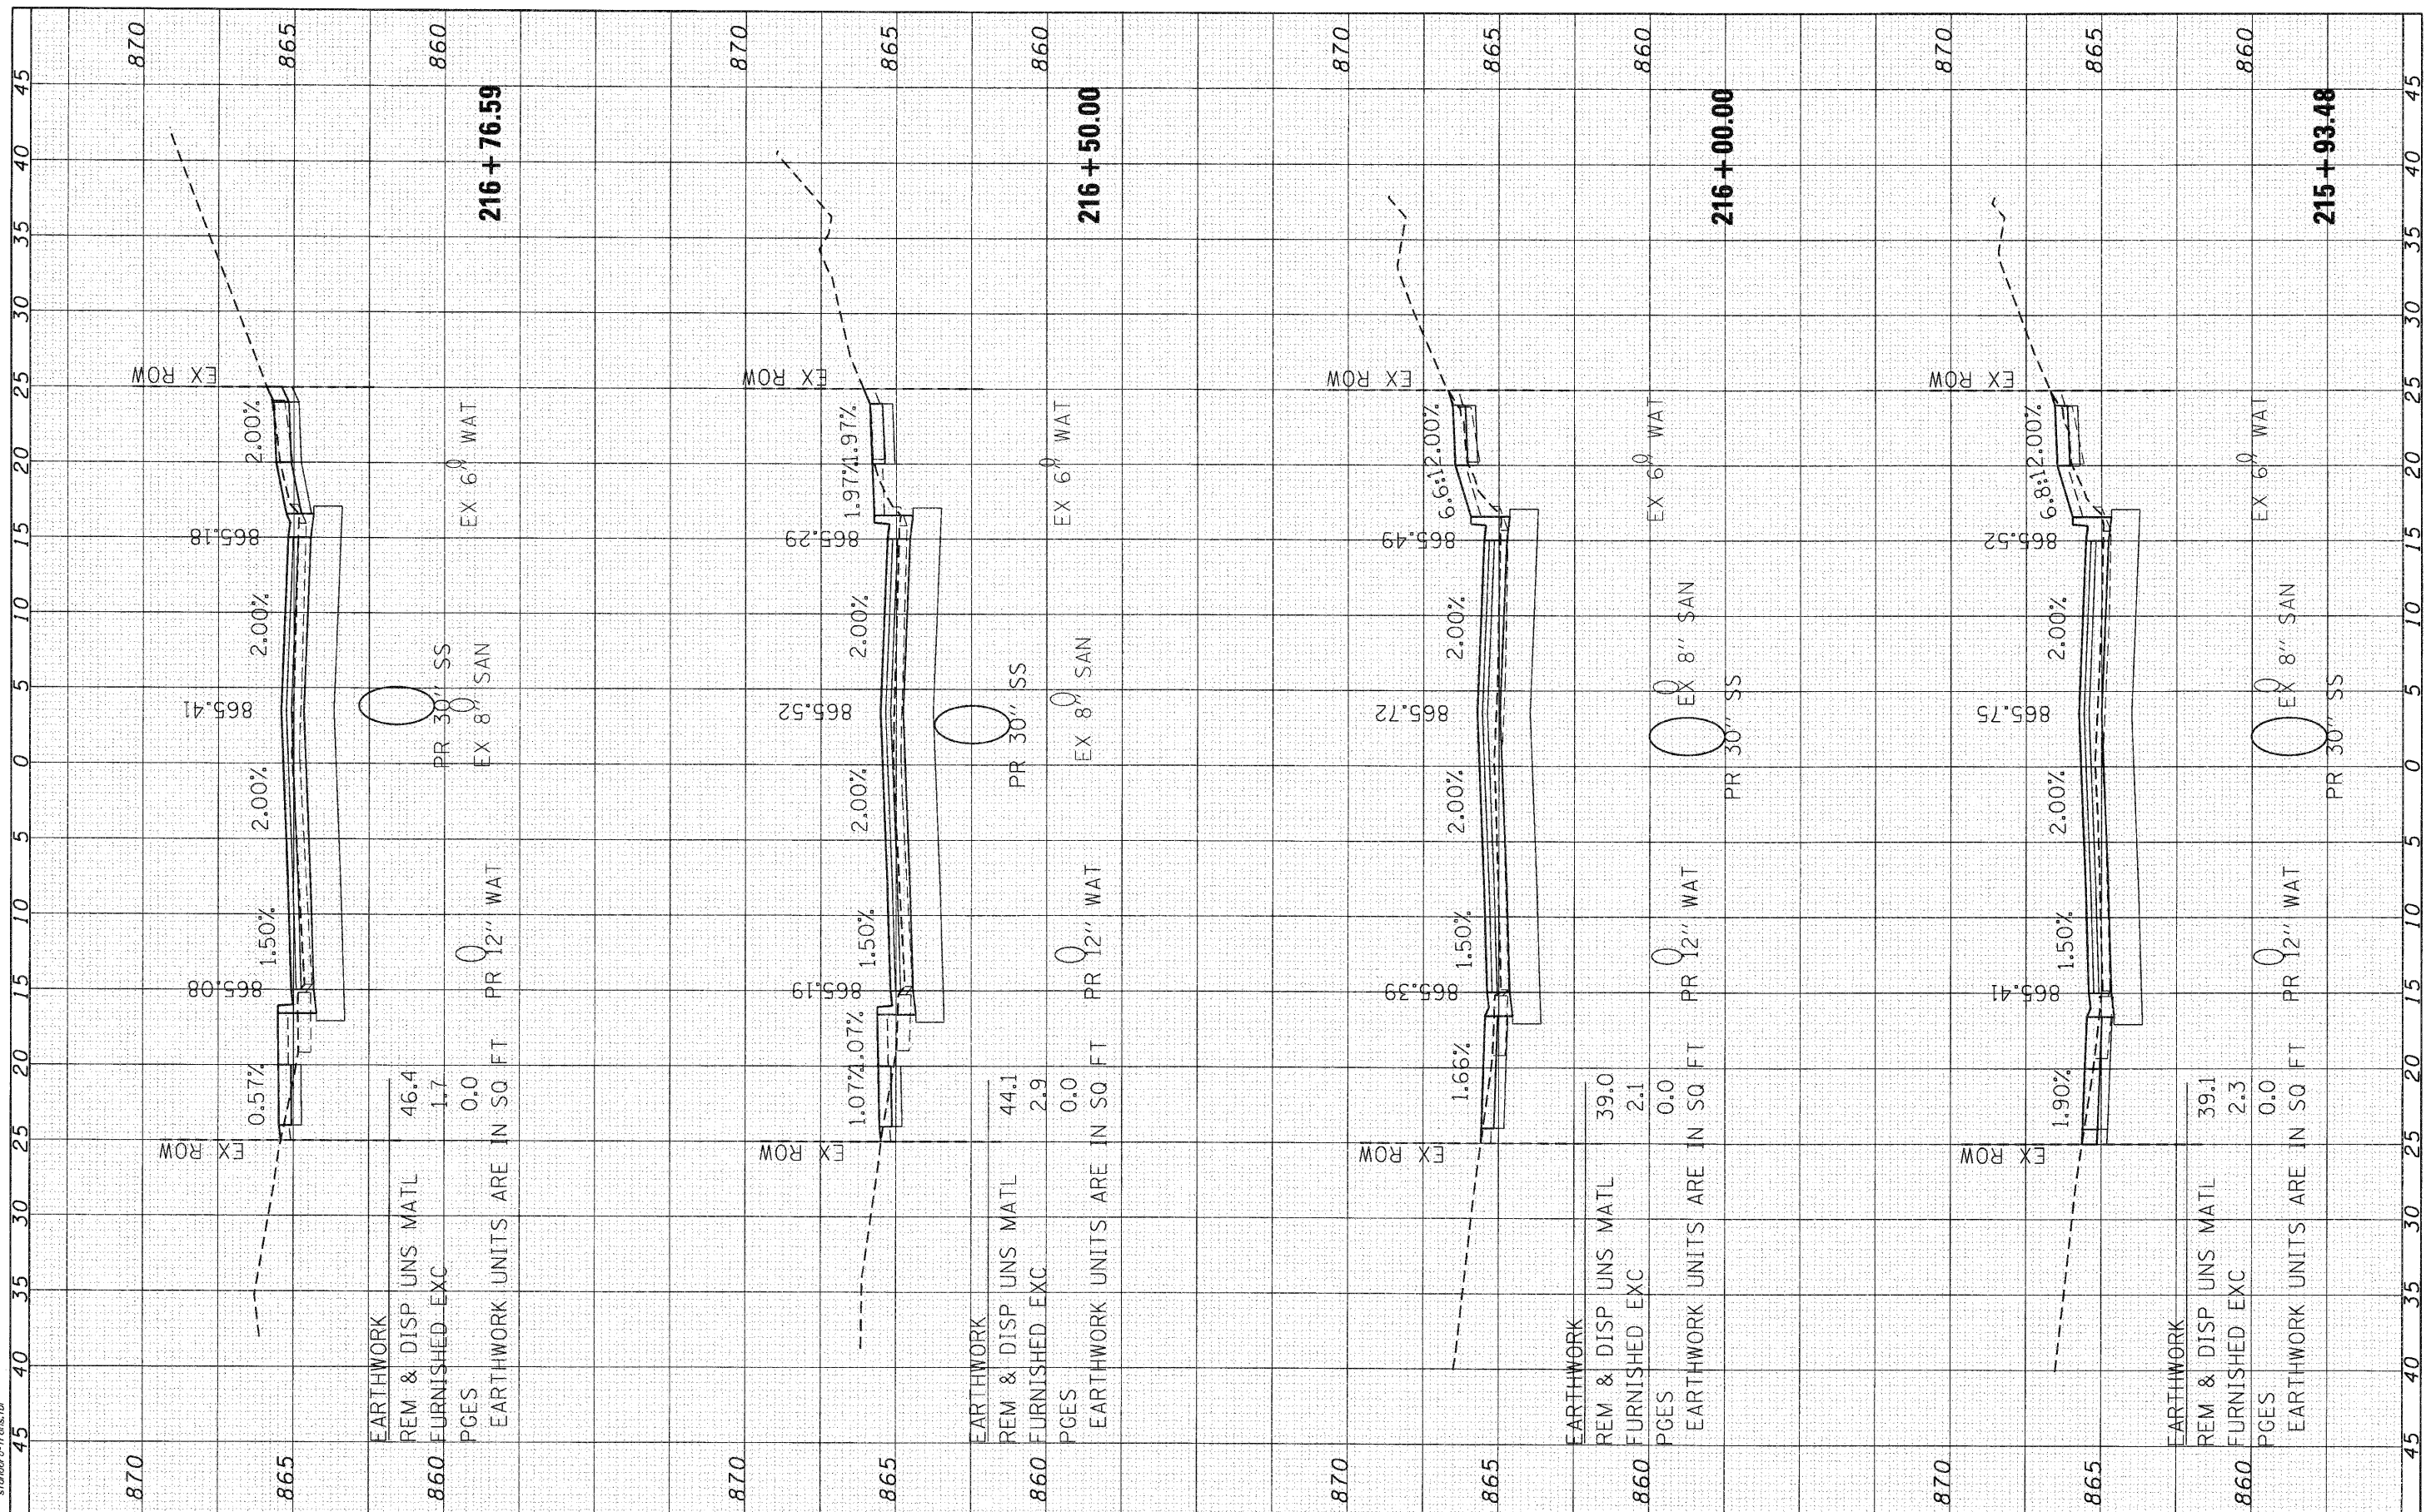

SEC Group, Inc.
 An IIT Group Company
 420 N. Frank Street
 Maitland, IL 60052-2138
 T. 618.268.1779 F. 618.268.1781
 www.secgroup.com
 ©2009 SEC Group, Inc. - All Rights Reserved

USER NAME = CHer-ke	DESIGNED - C. HARTKE	REVISED -
	DRAWN - R. BEST	REVISED -
	CHECKED - T. HAMILTON	REVISED -
	DATE - 10/25/10	REVISED -
PLOT SCALE = 1" = 5'		
PLOT DATE = 11/22/2010		

EARTHWORK	
REM & DISP UNS MATL	44.1
FURNISHED EXC	2.9
PGES	0.0
EARTHWORK UNITS ARE IN SQ FT	

EARTHWORK	
REM & DISP UNS MATL	39.0
FURNISHED EXC	2.1
PGES	0.0
EARTHWORK UNITS ARE IN SQ FT	

EARTHWORK	
REM & DISP UNS MATL	39.1
FURNISHED EXC	2.3
PGES	0.0
EARTHWORK UNITS ARE IN SQ FT	

VILLAGE OF CARPENTERSVILLE

**CROSS SECTIONS
GOLFVIEW LANE**

SCALE: 1" = 5' SHEET NO. 15 OF 34 SHEETS STA. 215+93.48 TO STA. 216+76.59

F.A. RTE.	SECTION	COUNTY	TOTAL SHEETS	SHEET NO.
•	06-00074-00-FP	KANE	211	141
	FAU 2414, FAU 1280, FAP 343		CONTRACT NO. 63504	
	FED. ROAD DIST. NO.	ILLINOIS FED. AID PROJECT	63504	