


FINAL SURVEY	SURVEYED	BY	DATE
NOTE BOOK	PLOTTED		
AREAS CHECKED	TEMPLATE		
NO.	AREAS CHECKED		

ORIGINAL SURVEY	SURVEYED	BY	DATE
NOTE BOOK	PLOTTED		
AREAS CHECKED	TEMPLATE		
NO.	AREAS CHECKED		

COMPANY NAME: SEC GROUP, INC.
 PROJECT CONTACT: A. MIN
 ADDRESS: VILLAGE OF CARPENTERSVILLE
 DATE PLOTTED: 11/2/2010 12:50:38 PM
 PLOT DRIVER: c:\program files\sec-001\pdp
 PEN TABLE: standard-frans.tbl

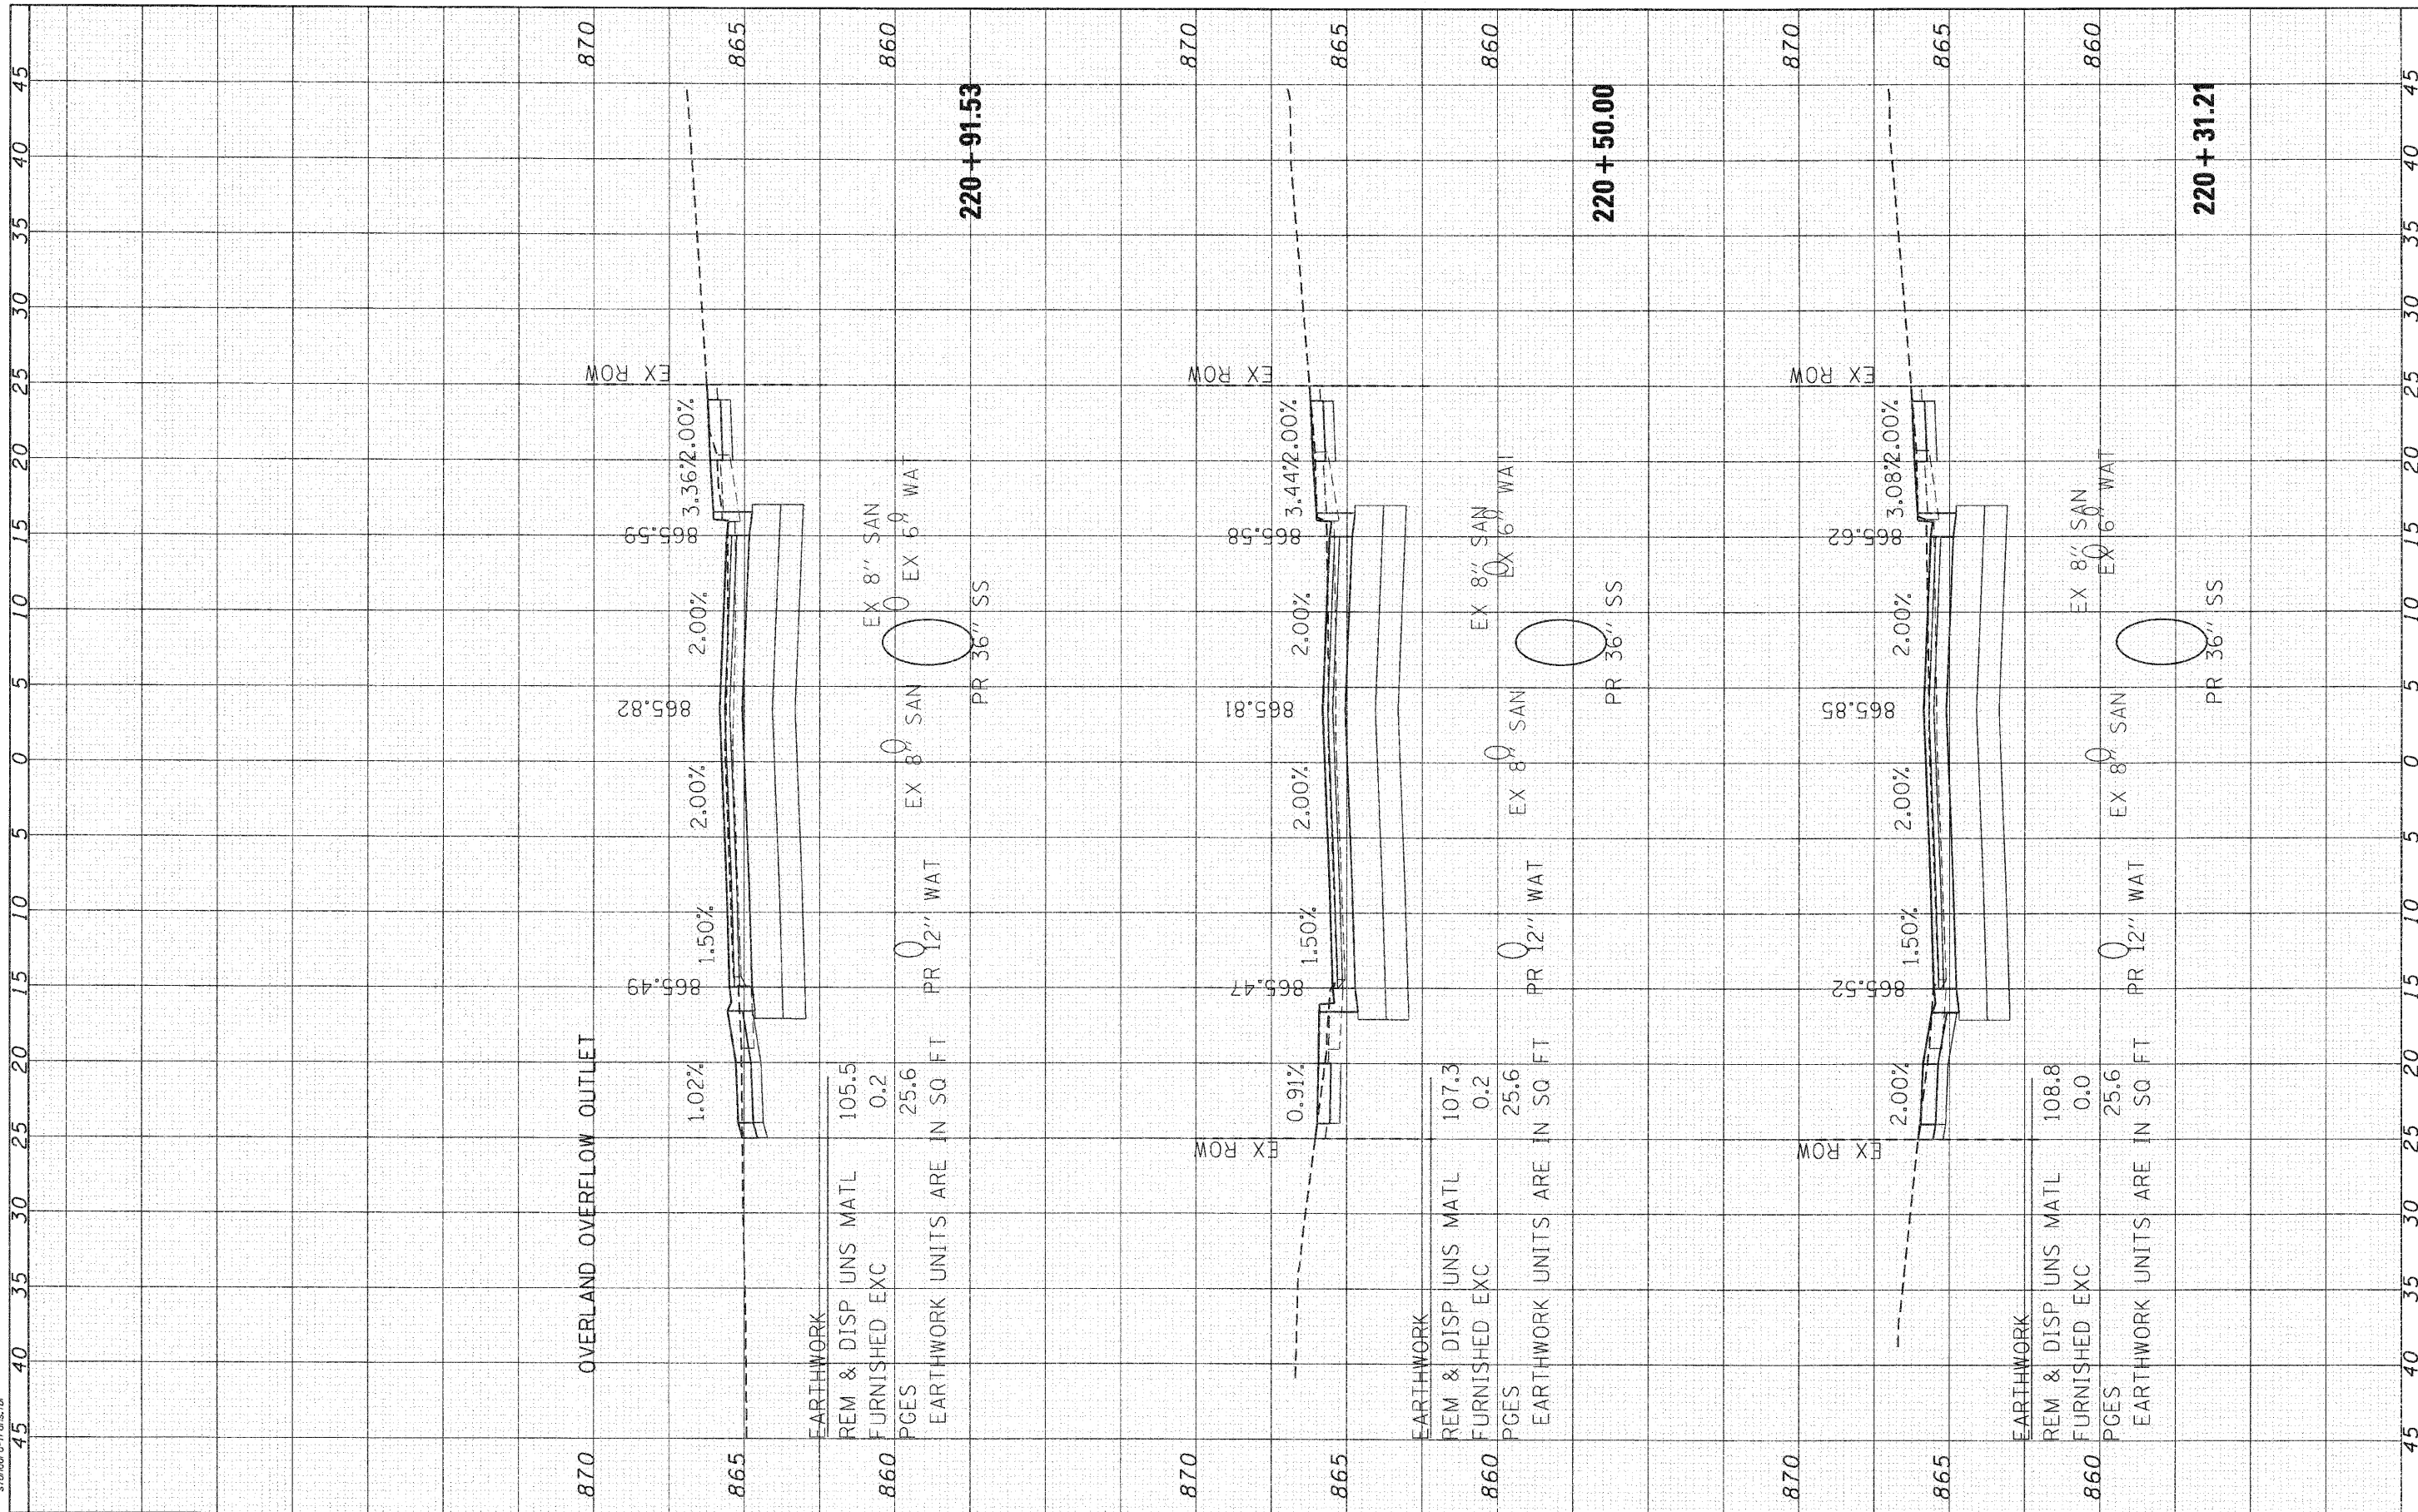

SEC Group, Inc.
 A Hill Group Company
 420 N. First Street
 Moline, IL 61201-2108
 P: 314.285.1171 F: 314.285.1161
 www.secgroup.com
 © 2009 SEC Group, Inc. All rights reserved.

USER NAME =	CHARTKE		
DESIGNED -	C. HARTKE	REVISED -	
DRAWN -	R. BEST	REVISED -	
CHECKED -	T. HAMILTON	REVISED -	
DATE -	10/25/10	REVISED -	

VILLAGE OF CARPENTERSVILLE

**CROSS SECTIONS
GOLFVIEW LANE**

SCALE: 1" = 5' SHEET NO. 20 OF 34 SHEETS STA. 220+31.21 TO STA. 220+91.53

F.A. RTE.	SECTION	COUNTY	TOTAL SHEETS	SHEET NO.
•	06-00074-00-FP	KANE	211	146
• FAU 2414, FAU 1280, FAP 343			CONTRACT NO. 63504	
FED. ROAD DIST. NO. [ILLINOIS] FED. AID PROJECT			63504	