


FINAL SURVEY	SURVEYED	BY	DATE
NOTE BOOK	PLOTTED		
AREAS	TEMPLATE		
CHECKED	AREAS		

ORIGINAL SURVEY	SURVEYED	BY	DATE
NOTE BOOK	PLOTTED		
AREAS	TEMPLATE		
CHECKED	AREAS		

SEC GROUP, INC.
 PROJECT CONTACT: J. MAIN
 VILLAGE OF CARPENTERSVILLE
 DATE PLOTTED: 11/22/2010 12:50:43 PM
 PLOT SCALE: 1" = 5'
 PEN TABLE:

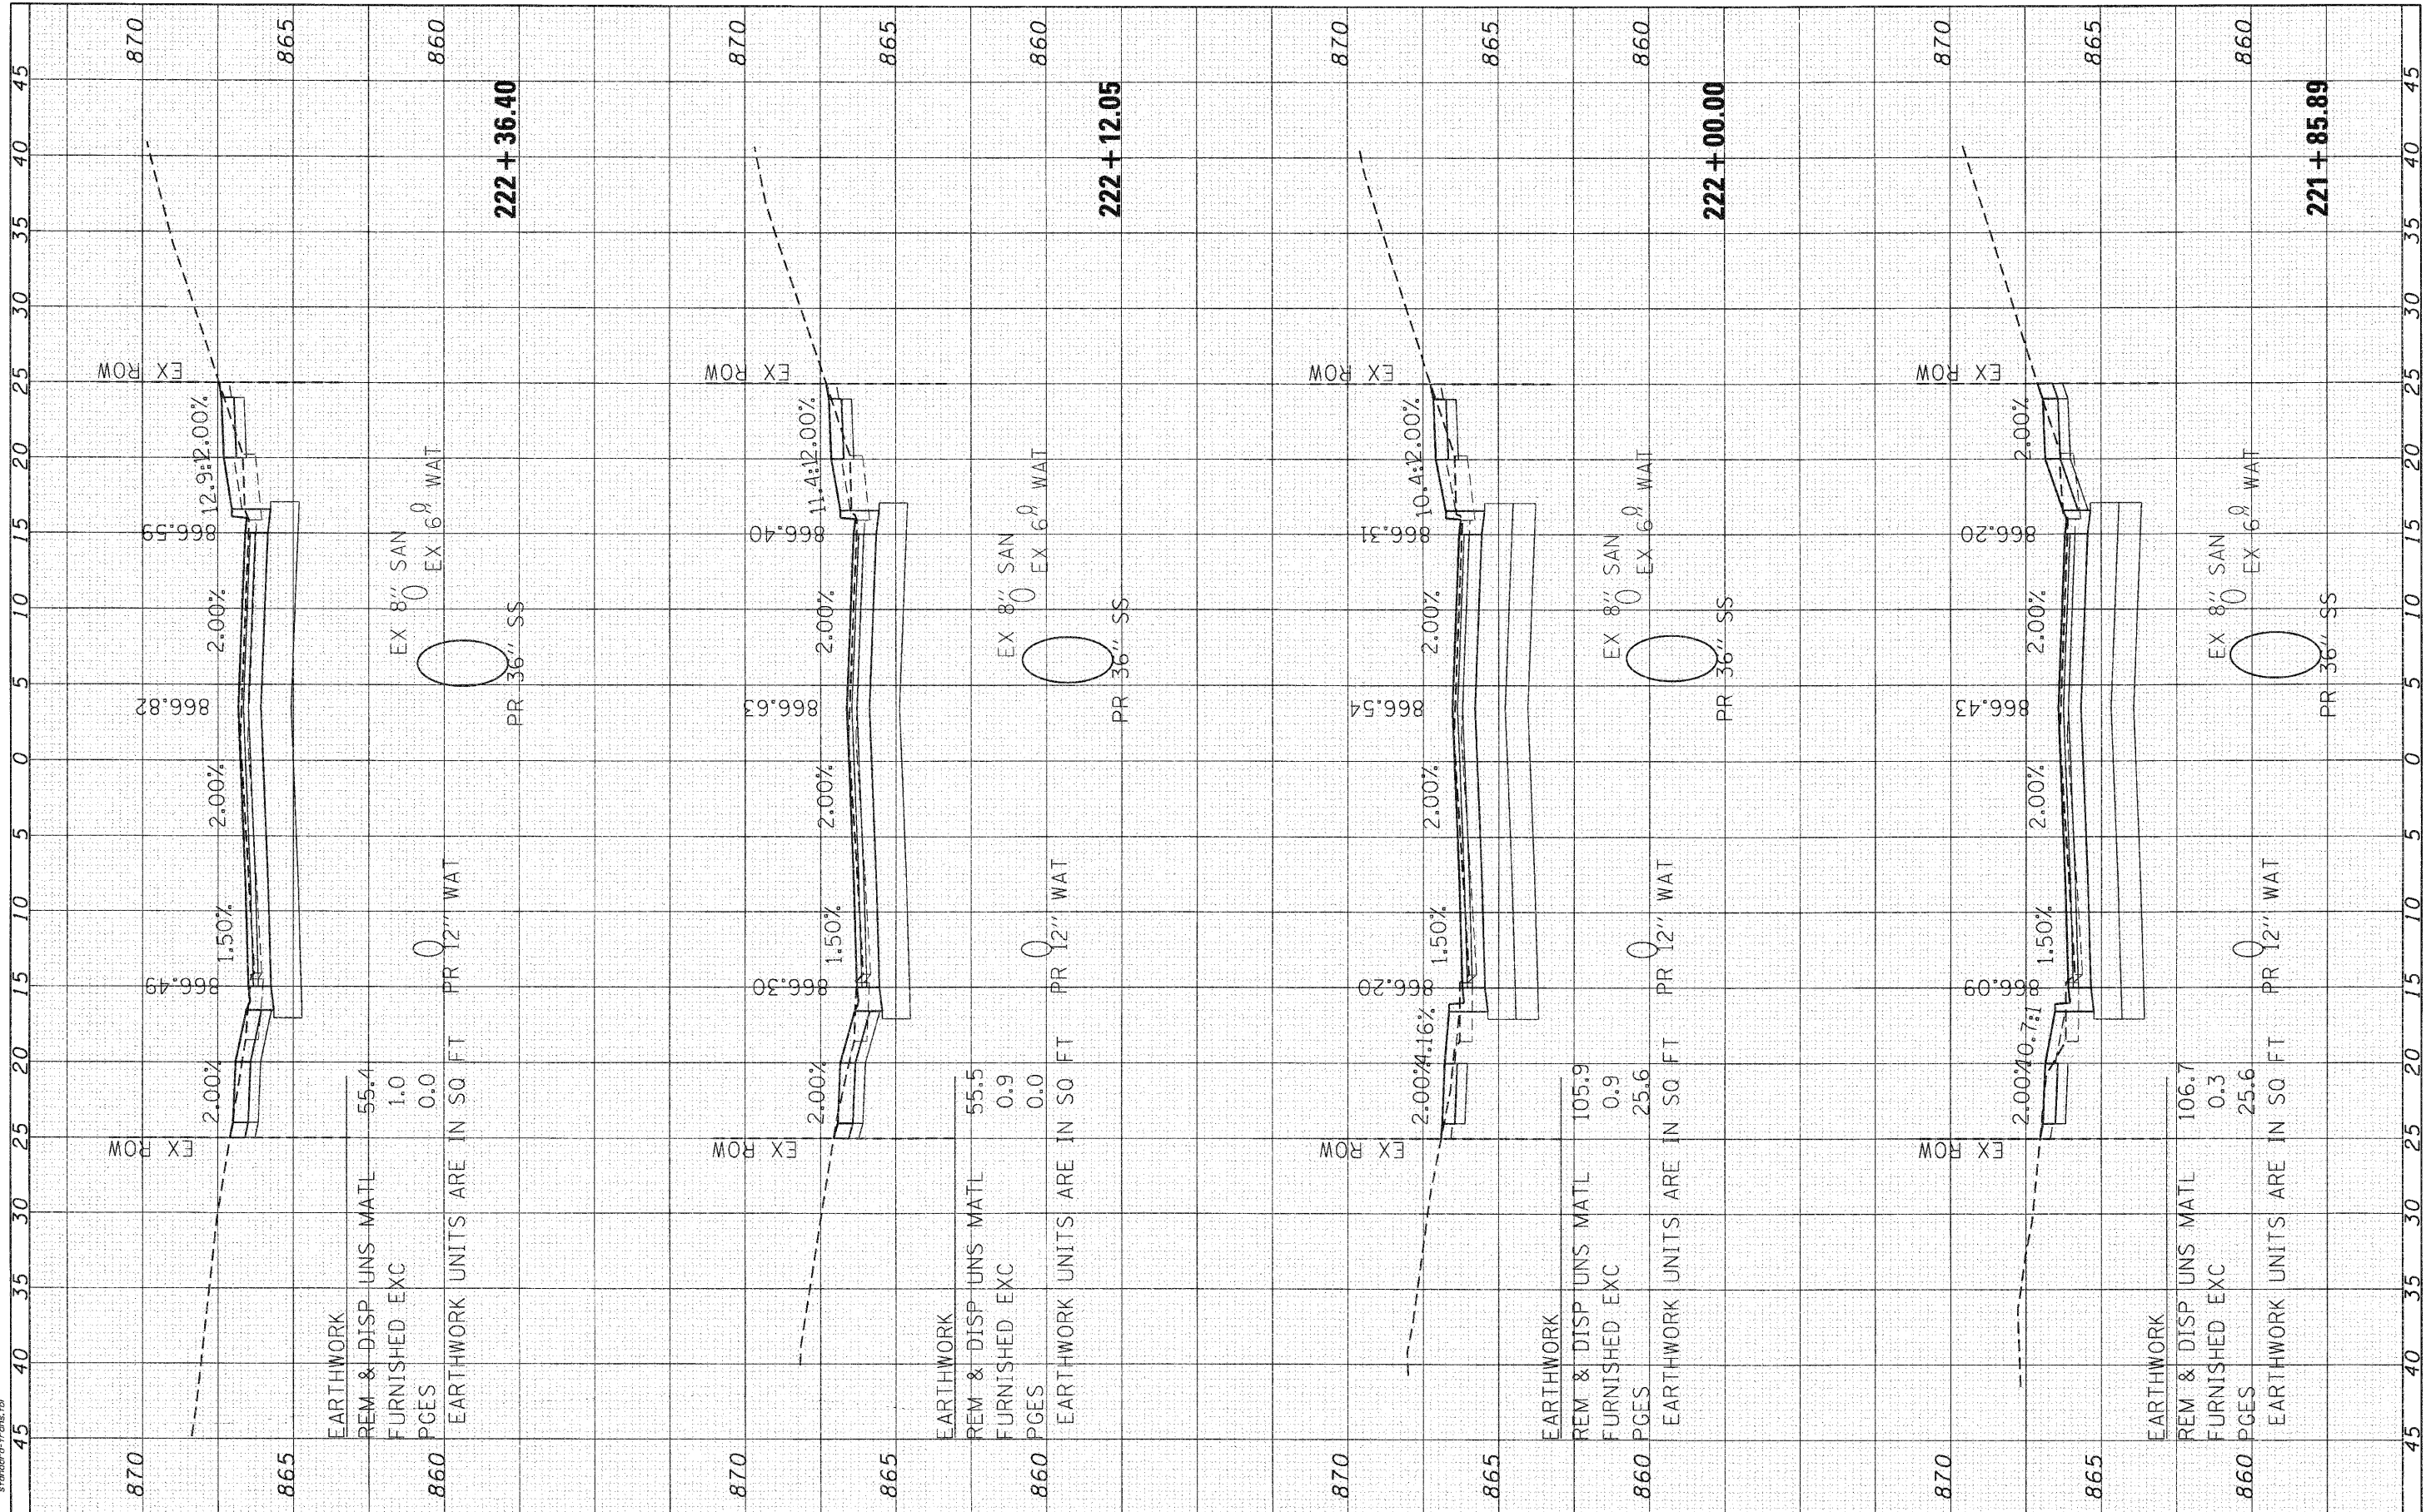

EARTHWORK	55.4
REM & DISP UNS MATL	1.0
FURNISHED EXC	0.0
PGES	
EARTHWORK UNITS ARE IN SQ FT	

EARTHWORK	55.5
REM & DISP UNS MATL	0.9
FURNISHED EXC	0.0
PGES	
EARTHWORK UNITS ARE IN SQ FT	

EARTHWORK	105.9
REM & DISP UNS MATL	0.9
FURNISHED EXC	25.6
PGES	
EARTHWORK UNITS ARE IN SQ FT	

EARTHWORK	106.7
REM & DISP UNS MATL	0.3
FURNISHED EXC	25.6
PGES	
EARTHWORK UNITS ARE IN SQ FT	

VILLAGE OF CARPENTERSVILLE

CROSS SECTIONS
 GOLFVIEW LANE

USER NAME	= CHARTER
DESIGNED	= C. HARTKE
DRAWN	= R. BEST
CHECKED	= T. HAMILTON
DATE	= 10/25/10
REVISIONS	

SCALE: 1" = 5' SHEET NO. 22 OF 34 SHEETS STA. 221+85.89 TO STA. 222+36.40

F.A. RTE.	SECTION	COUNTY	TOTAL SHEETS	SHEET NO.
•	06-00074-00-FP	KANE	211	148
* FAU 2414, FAU 1280, FAP 343		CONTRACT NO.	63504	
FED. ROAD DIST. NO.		(ILLINOIS) FED. AID PROJECT	63504	