


SEC GROUP, INC.
 PROJECT CONTACT: A. JAIN
 VILLAGE OF CARPENTERSVILLE
 DATE PLOTTED: 11/22/2010 12:59:02 PM
 PLOT DIBLER: gregory.k@sec-group.com
 PLOT TABLE: standard-trans.tbl

ORIGINAL SURVEY NO.
 SURVEY PLOTTED AREAS CHECKED

FINAL SURVEY NO.
 SURVEY PLOTTED AREAS CHECKED

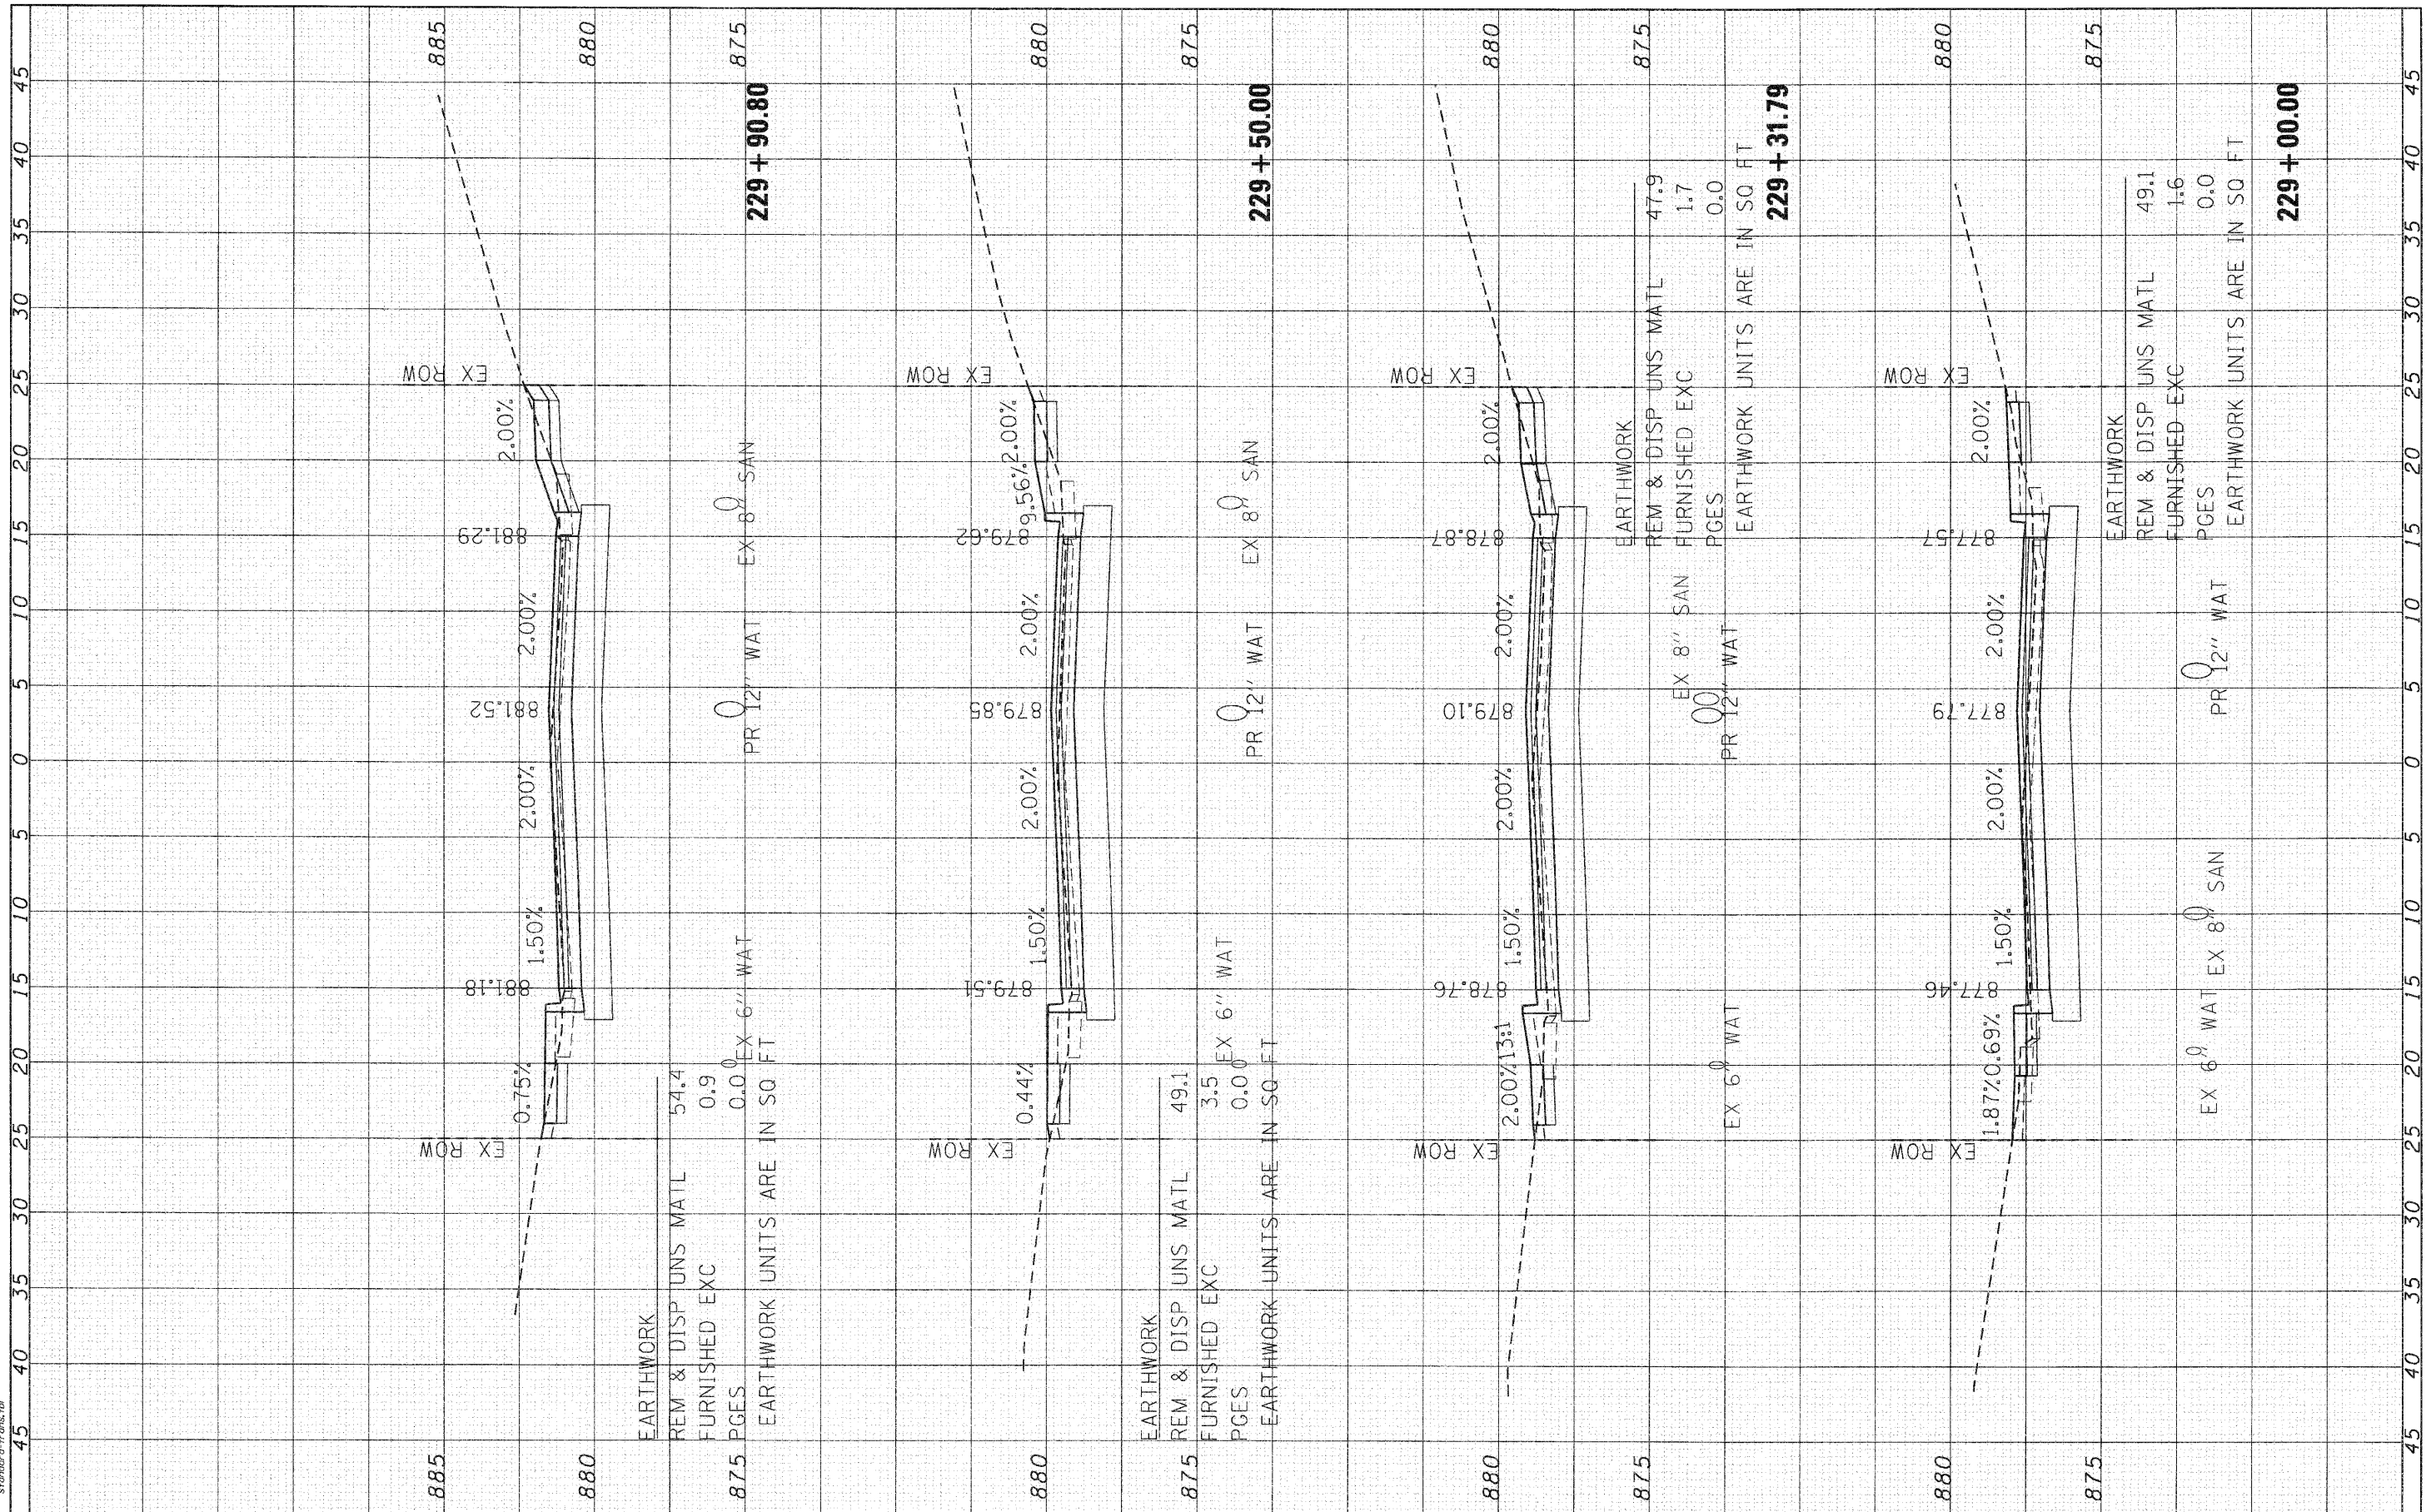

SEC Group, Inc. An IIT Group Company 620 N. First Street Moline, IL 62902-2158 L 314.266.1779 F 314.266.1781 www.secgroupinc.com secgroupinc.com		USER NAME = CHARTER DESIGNED - C. HARTKE DRAWN - R. BEST CHECKED - T. HAMILTON DATE - 10/25/10	REVISED - REVISED - REVISED - REVISED -	VILLAGE OF CARPENTERSVILLE CROSS SECTIONS GOLFVIEW LANE	SCALE: 1" = 5' SHEET NO. 29 OF 34 SHEETS STA. 229+00.00 TO STA. 229+90.80	F.A. RTE. 06-00074-00-FP COUNTY KANE TOTAL SHEETS 211 SHEET NO. 155	CONTRACT NO. 63504 FED. ROAD DIST. NO. ILLINOIS FED. AID PROJECT
---	--	--	--	--	---	--	---