


FINISH	DATE
SURVEY	BY
NOTE BOOK	
TEMPLATE	
AREAS CHECKED	
NO.	

ORIGINAL	DATE
SURVEY	BY
NOTE BOOK	
TEMPLATE	
AREAS CHECKED	
NO.	

COMPANY NAME: SEC GROUP, INC.
 PROJECT CONTACT: A. JAIN
 CLIENT: VILLAGE OF CARPENTERSVILLE
 DATE PLOTTED: 11/22/2018 10:42 AM
 PLOT DRIVER: PASC WASHINGTON
 PEN TABLE: standard-frams.ttl

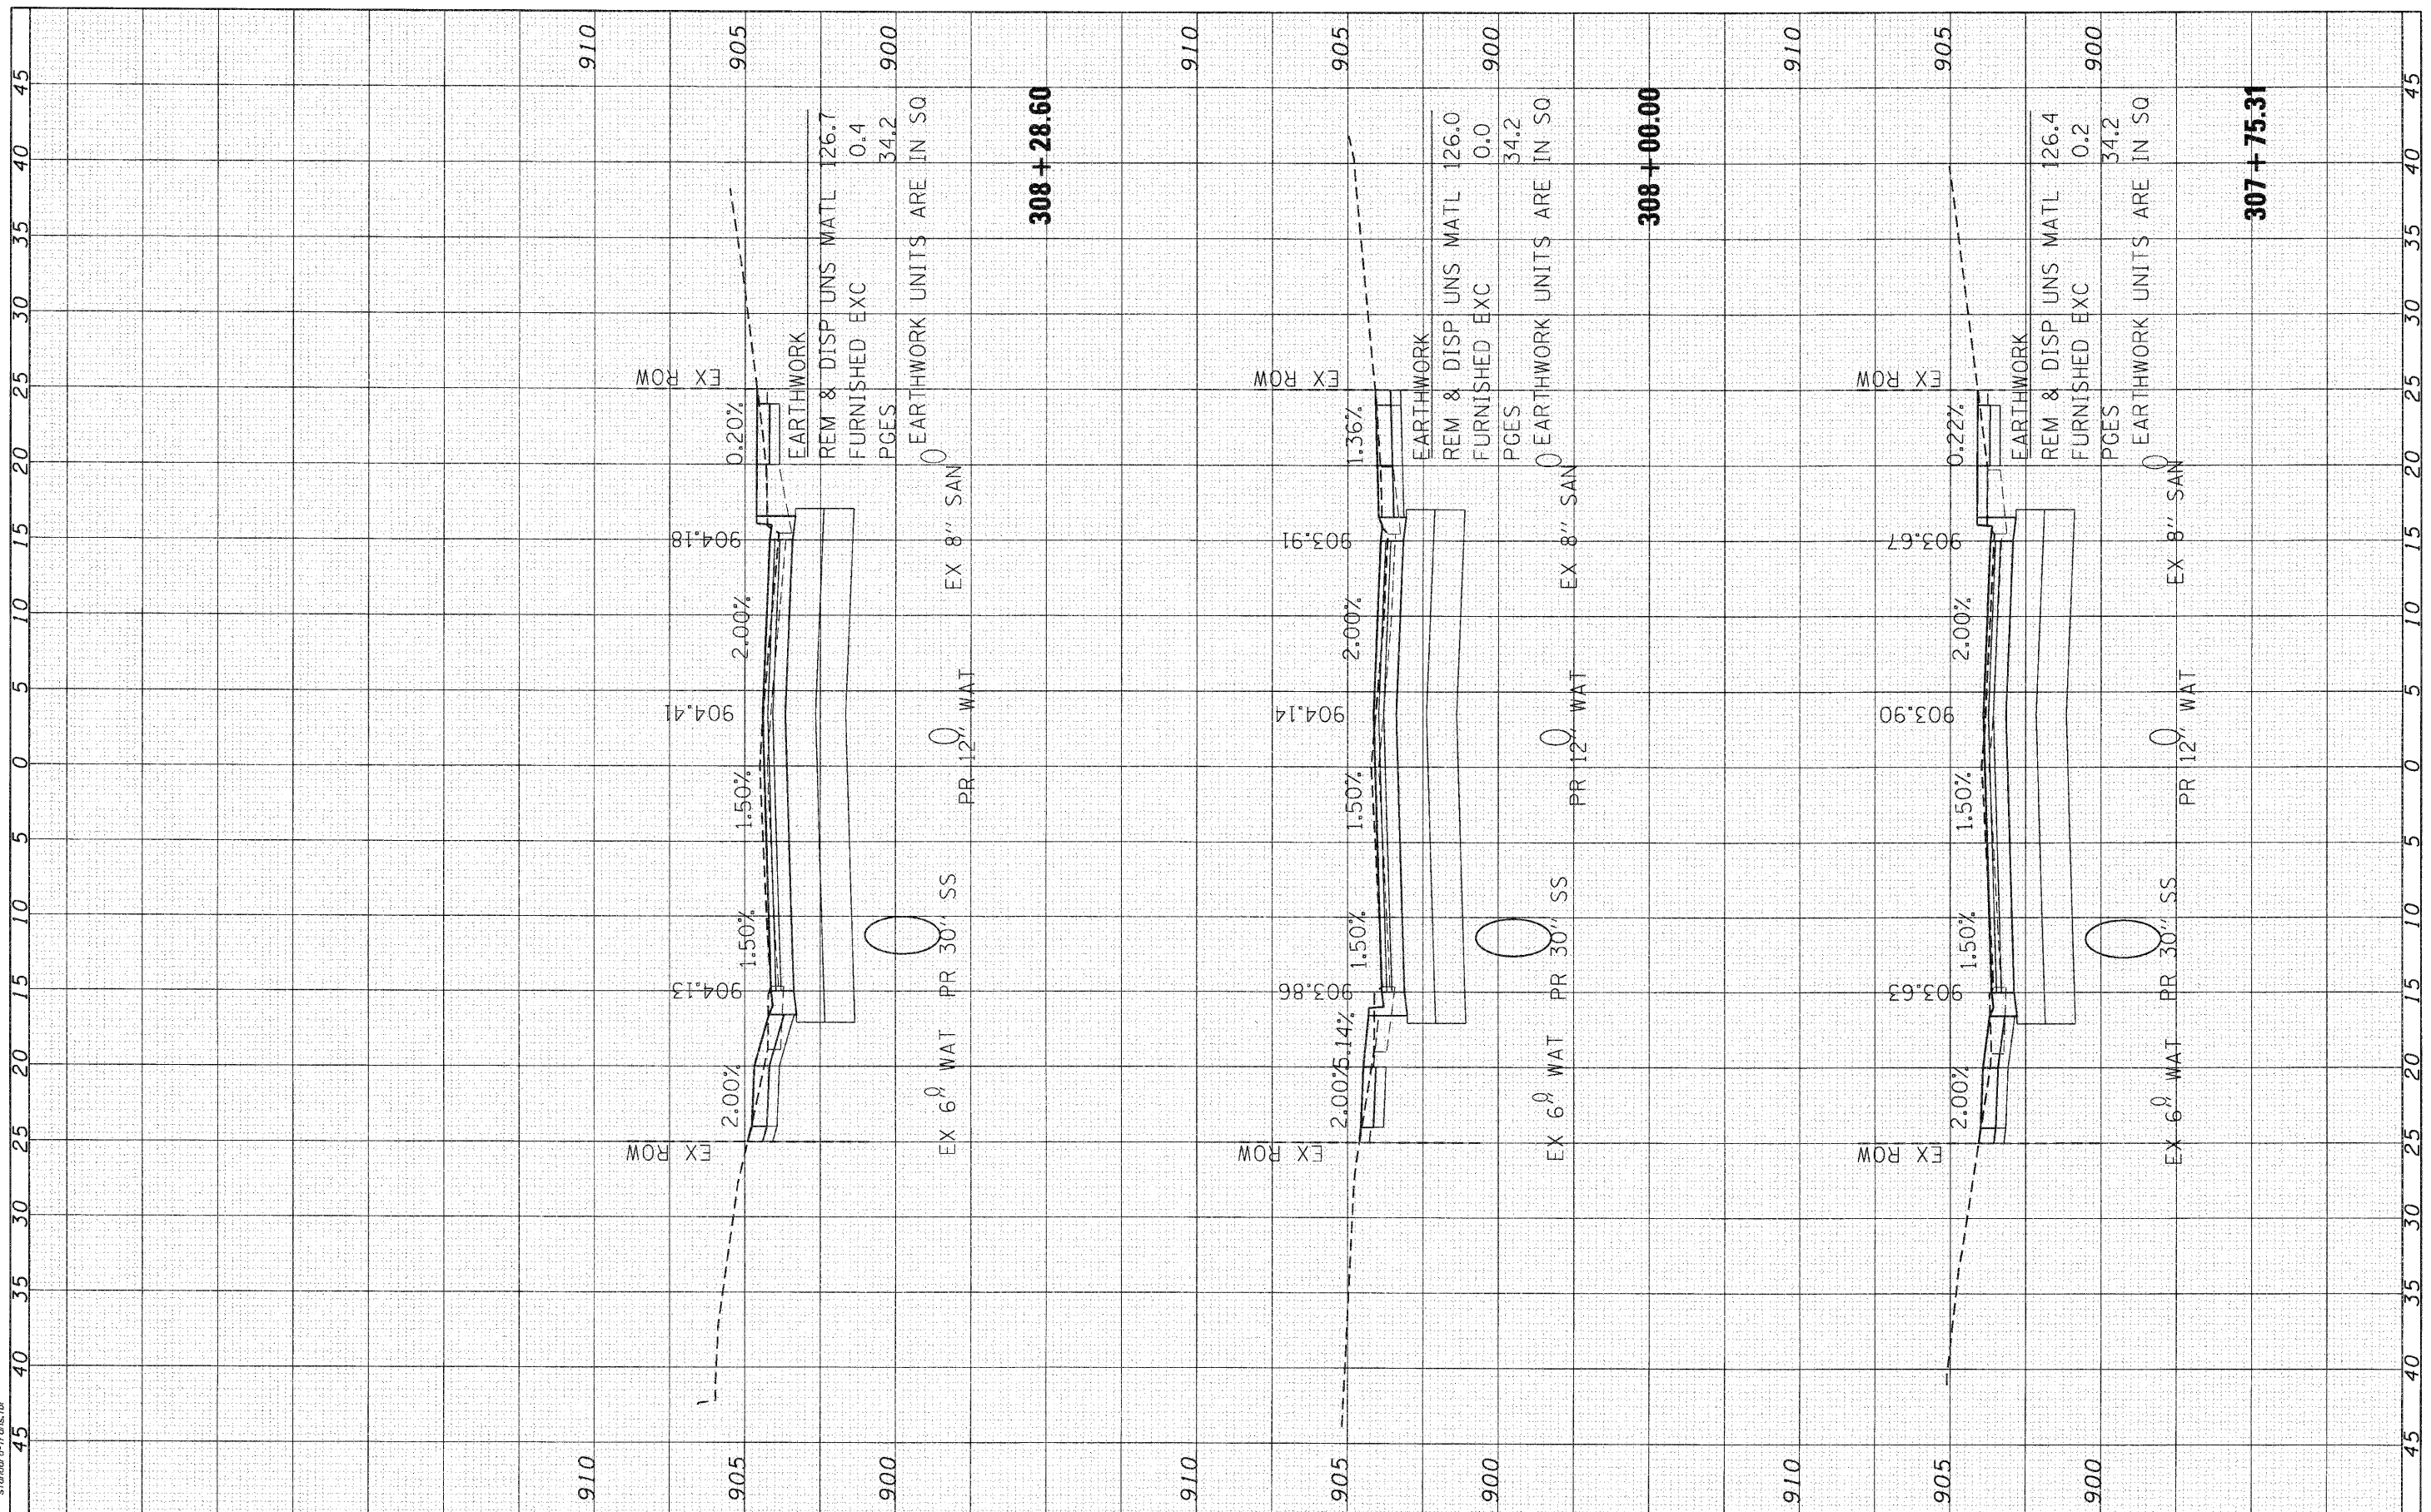

SEC Group, Inc.
 An HDR Group Company
 420 N. Front Street
 Maitland, IL 60051-1198
 L: 618.262.1778 F: 618.262.1781
 www.secgroupinc.com
 Maitland, IL • Yorkville, IL • New York, IL • Chicago, IL

USER NAME = CHartke	DESIGNED - C. HARTKE	REVISED -
	DRAWN - R. BEST	REVISED -
	CHECKED - T. HAMILTON	REVISED -
	DATE - 10/25/10	REVISED -

VILLAGE OF CARPENTERSVILLE

**CROSS SECTIONS
 MONROE AVENUE**

SCALE: 1" = 5'
 SHEET NO. 11 OF 24 SHEETS
 STA. 307+75.31 TO STA. 308+28.60

F.A. RTE.	SECTION	COUNTY	TOTAL SHEETS	SHEET NO.
*	06-00074-00-FP	KANE	211	171
* FAU 2414, FAU 1280, FAP 343			CONTRACT NO. 63504	
FED. ROAD DIST. NO. ILLINOIS			FED. AID PROJECT 63504	