


FINAL SURVEY	SURVEY	BY	DATE
NOTE BOOK	PLOTTED		
AREAS CHECKED	TEMPLATE		
NO.	AREAS CHECKED		

ORIGINAL SURVEY	SURVEY	BY	DATE
NOTE BOOK	PLOTTED		
AREAS CHECKED	TEMPLATE		
NO.	AREAS CHECKED		

SEC GROUP, INC.
 PROJECT CONTACT: A. WAIN
 VILLAGE OF CARPENTERSVILLE
 DATE PLOTTED: 11/2/2010 12:51:52 PM
 PLOT NUMBER: 63504-SEC-MONROE.DWG
 PEN TABLE: Standard-Trans.fdi

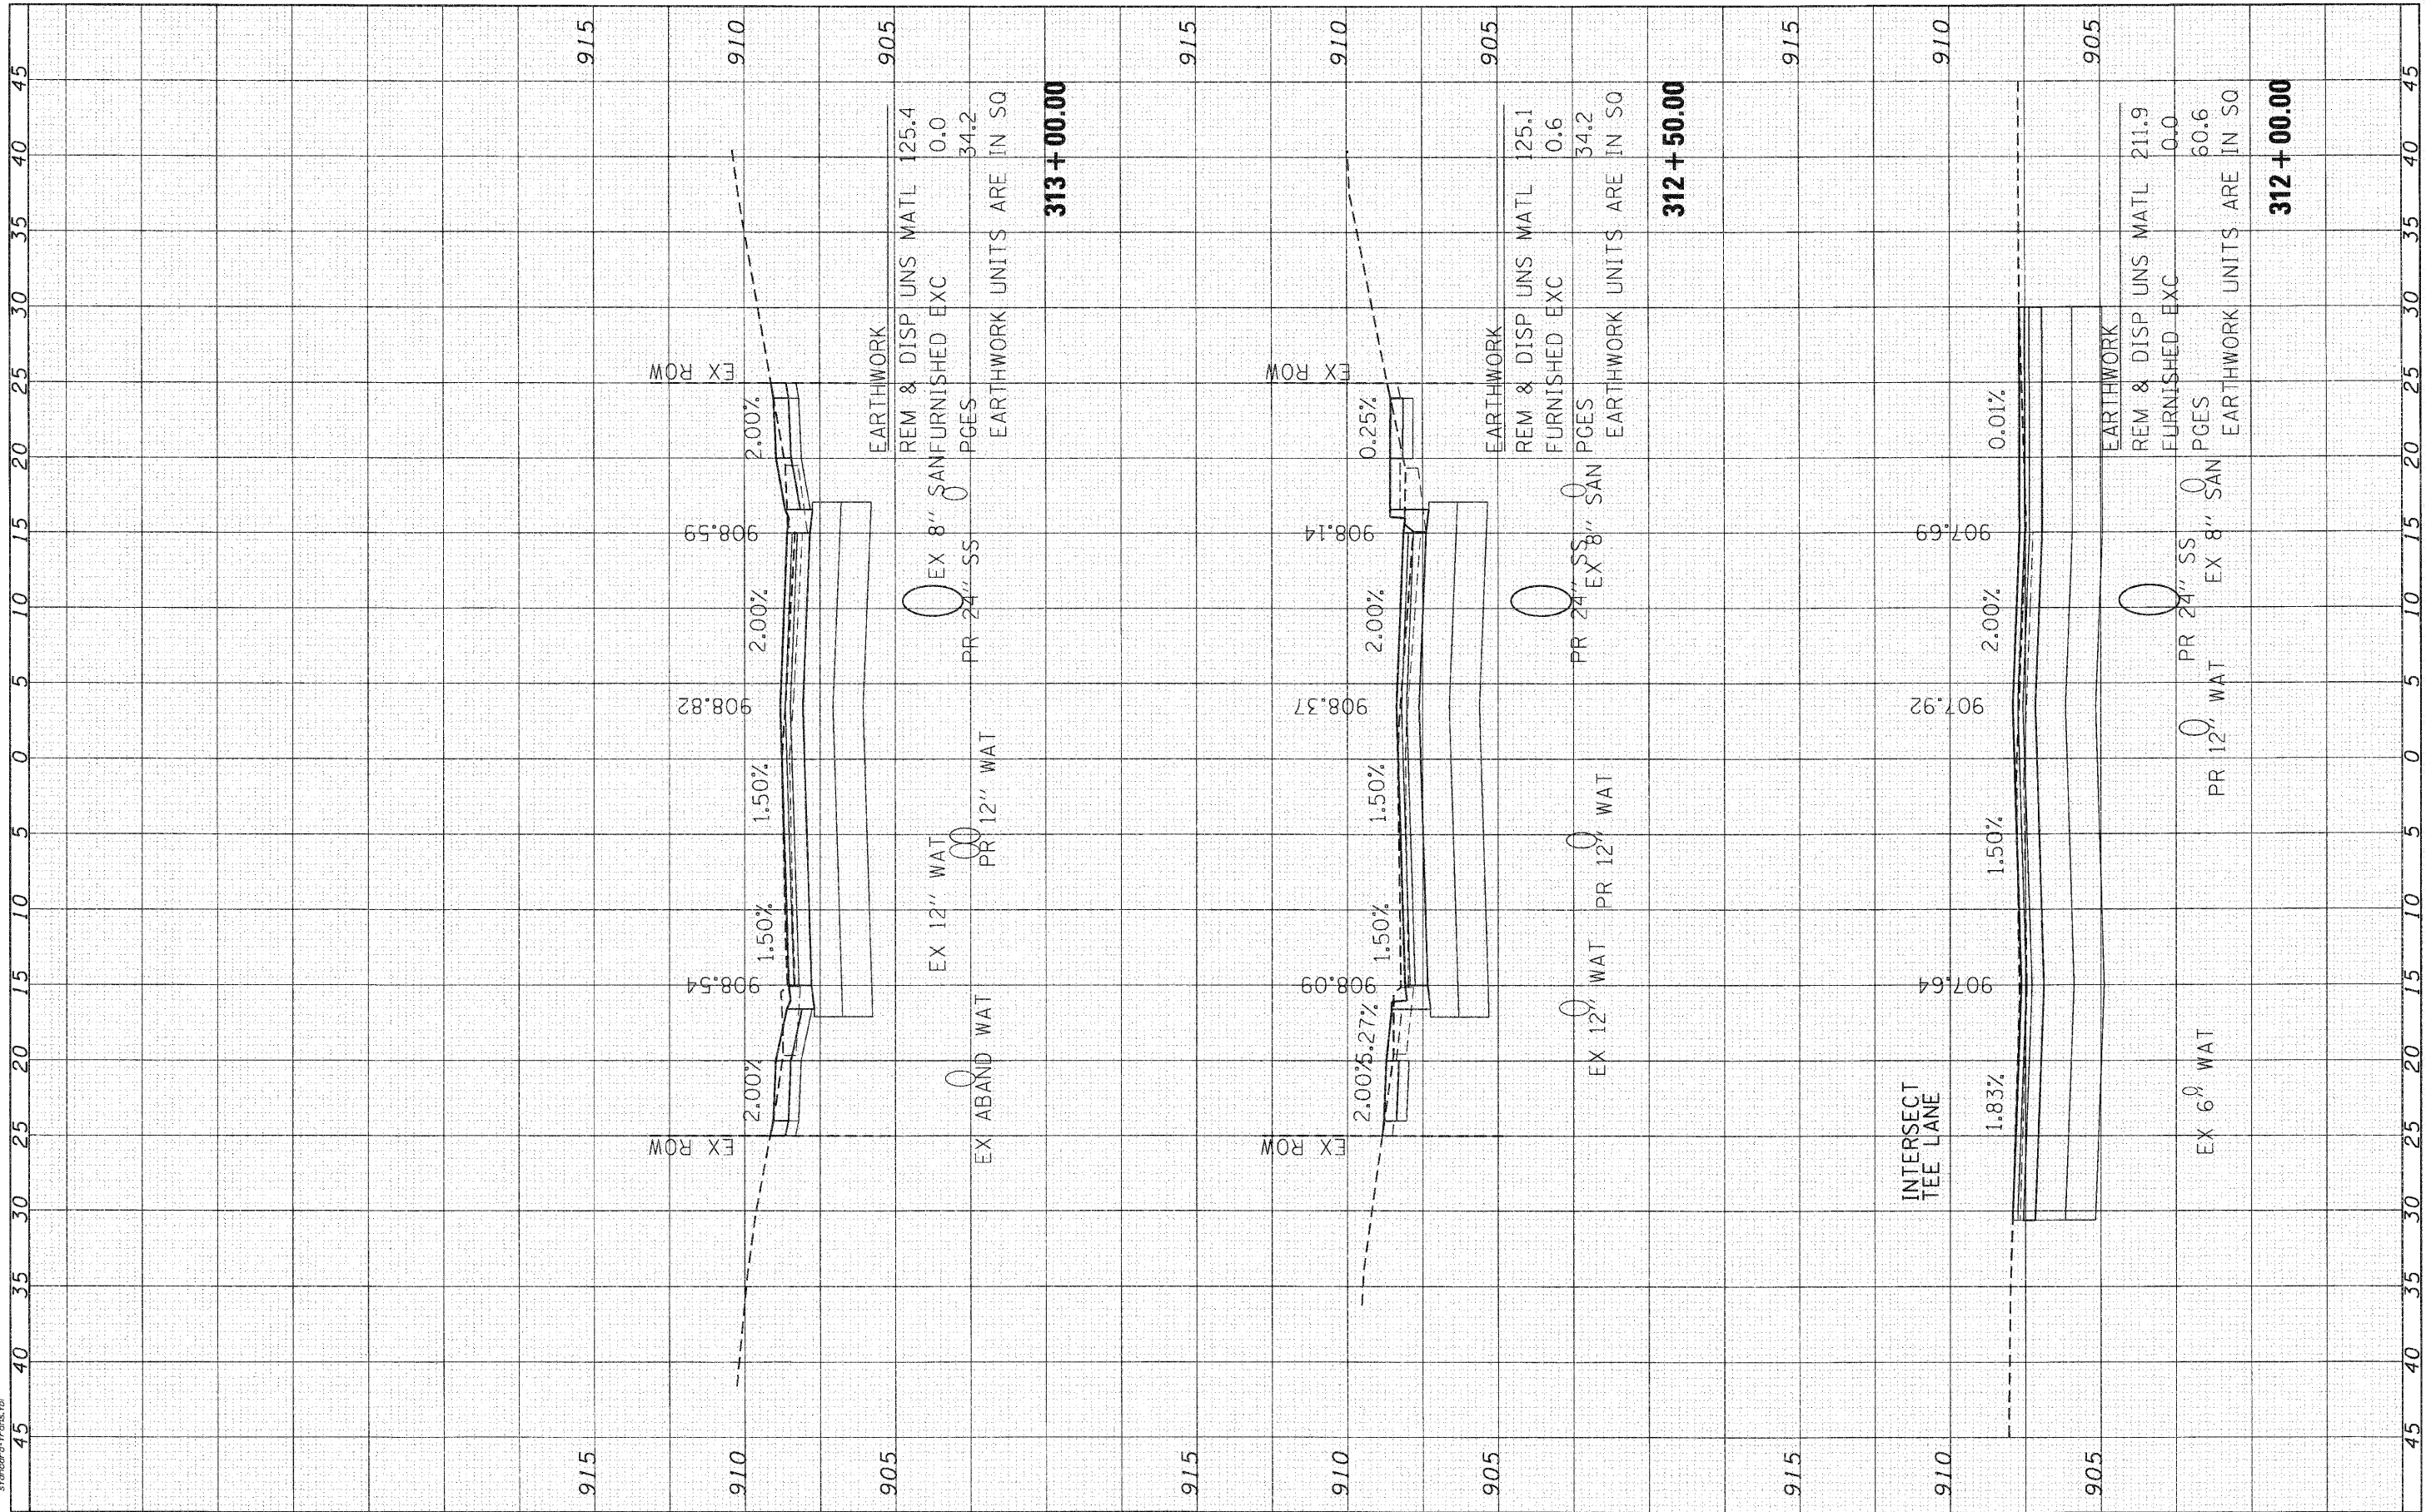

SEC Group, Inc.
 201 N. First Street
 Moline, IL 61905-0009
 L 815.326.1779 F 815.326.1781
 www.secgroupinc.com
 SEC Group, Inc. is an Equal Opportunity Employer

USER NAME = CHARTKE	DESIGNED - C. HARTKE	REVISED -
	DRAWN - R. BEST	REVISED -
	CHECKED - T. HAMILTON	REVISED -
	DATE - 10/25/10	REVISED -

VILLAGE OF CARPENTERSVILLE

**CROSS SECTIONS
 MONROE AVENUE**

SCALE: 1" = 5' SHEET NO. 15 OF 24 SHEETS STA. 312+00.00 TO STA. 313+00.00

F.A. RTE.	SECTION	COUNTY	TOTAL SHEETS	SHEET NO.
•	06-00074-00-FP	KANE	211	175
• FAU 2414, FAU 1280, FAP 343			CONTRACT NO. 63504	
FED. ROAD DIST. NO. [ILLINOIS] FED. AID PROJECT			63504	