


FINAL SURVEY	SURVEYED	BY	DATE
NOTE BOOK NO.	PLOTTED		
	TEMPLATE		
	AREAS CHECKED		

ORIGINAL SURVEY	SURVEYED	BY	DATE
NOTE BOOK NO.	PLOTTED		
	TEMPLATE		
	AREAS CHECKED		

COMPANY NAME: SEC GROUP, INC.
 PROJECT CONTACT: A. MAIN
 CLIENT: VILLAGE OF CARPENTERSVILLE
 DATE PLOTTED: 11/22/2010 12:52:54 PM
 PLOT DRIVER: C:\Program Files\SEC-MORRISON\SEC-MORRISON.DI
 PEN TABLE:

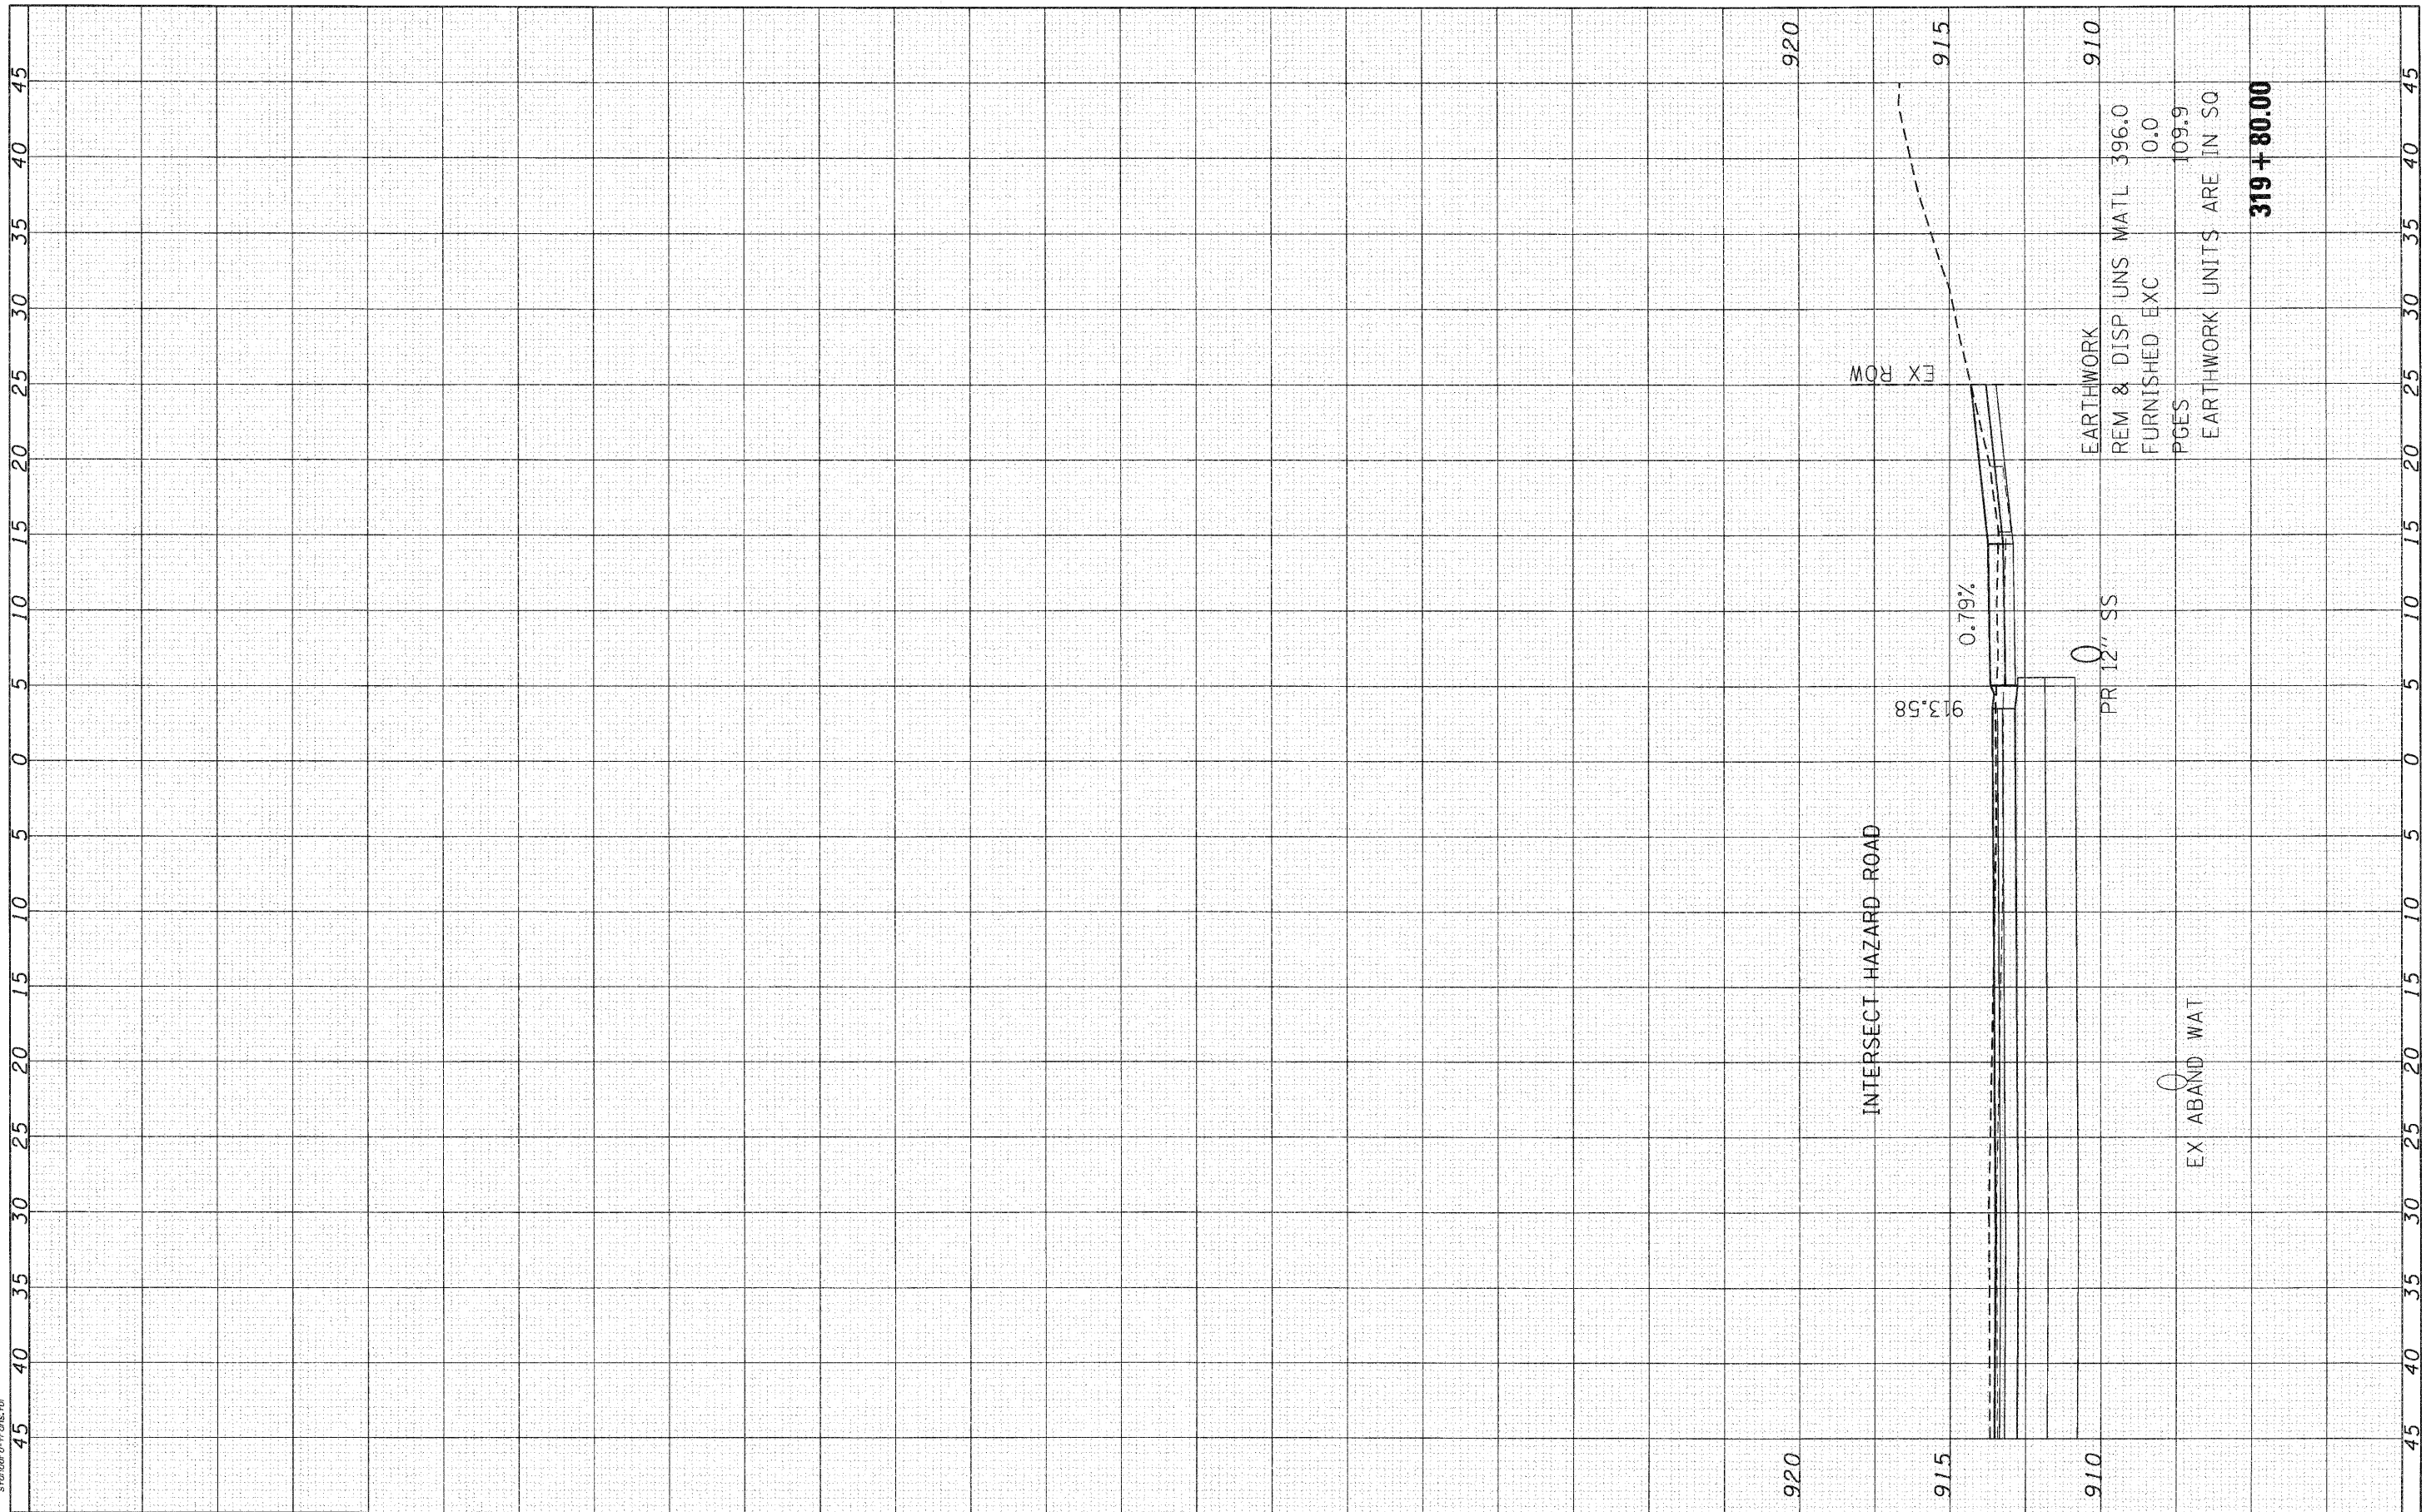

SEC Group, Inc.
 An IRI Group Company
 420 N. First Street
 Maitland, IL 60051-2000
 L 312.265.1770 F 312.265.1781
 www.secgroupinc.com
 Maitland, IL - Yorkville, IL - New Lenox, IL - Chicago, IL

USER NAME =	CHARTKE		
DESIGNED -	C. HARTKE	REVISED -	
DRAWN -	R. BEST	REVISED -	
CHECKED -	T. HAMILTON	REVISED -	
DATE -	10/25/10	REVISED -	
PLOT SCALE =	1" = 5'		
PLOT DATE =	11/2/2010		

VILLAGE OF CARPENTERSVILLE

**CROSS SECTIONS
 MONROE AVENUE**

SCALE: 1" = 5' SHEET NO. 24 OF 24 SHEETS STA. 319+80.00 TO STA. 319+80.00

F.A. RTE.	SECTION	COUNTY	TOTAL SHEETS	SHEET NO.
•	06-00074-00-FP	KANE	211	184
• FAU 2414, FAU 1280, FAP 343			CONTRACT NO. 63504	
FED. ROAD DIST. NO. [ILLINOIS] FED. AID PROJECT			63504	