


FINAL SURVEY	SURVEYED	BY	DATE
NOTE BOOK	PLOTTED		
NO.	TEMPLATE		
	AREAS CHECKED		
	AREAS CHECKED		

ORIGINAL SURVEY	SURVEYED	BY	DATE
NOTE BOOK	PLOTTED		
NO.	TEMPLATE		
	AREAS CHECKED		
	AREAS CHECKED		

SEC GROUP, INC.
 4. JAY
 VILLAGE OF CARPENTERSVILLE
 11/22/2010 12:52:24 PM
 306236-SEC-164161.dgn
 PLOT DRIVER:
 PEN TABLE:
 5 Standard-Trans.tbl

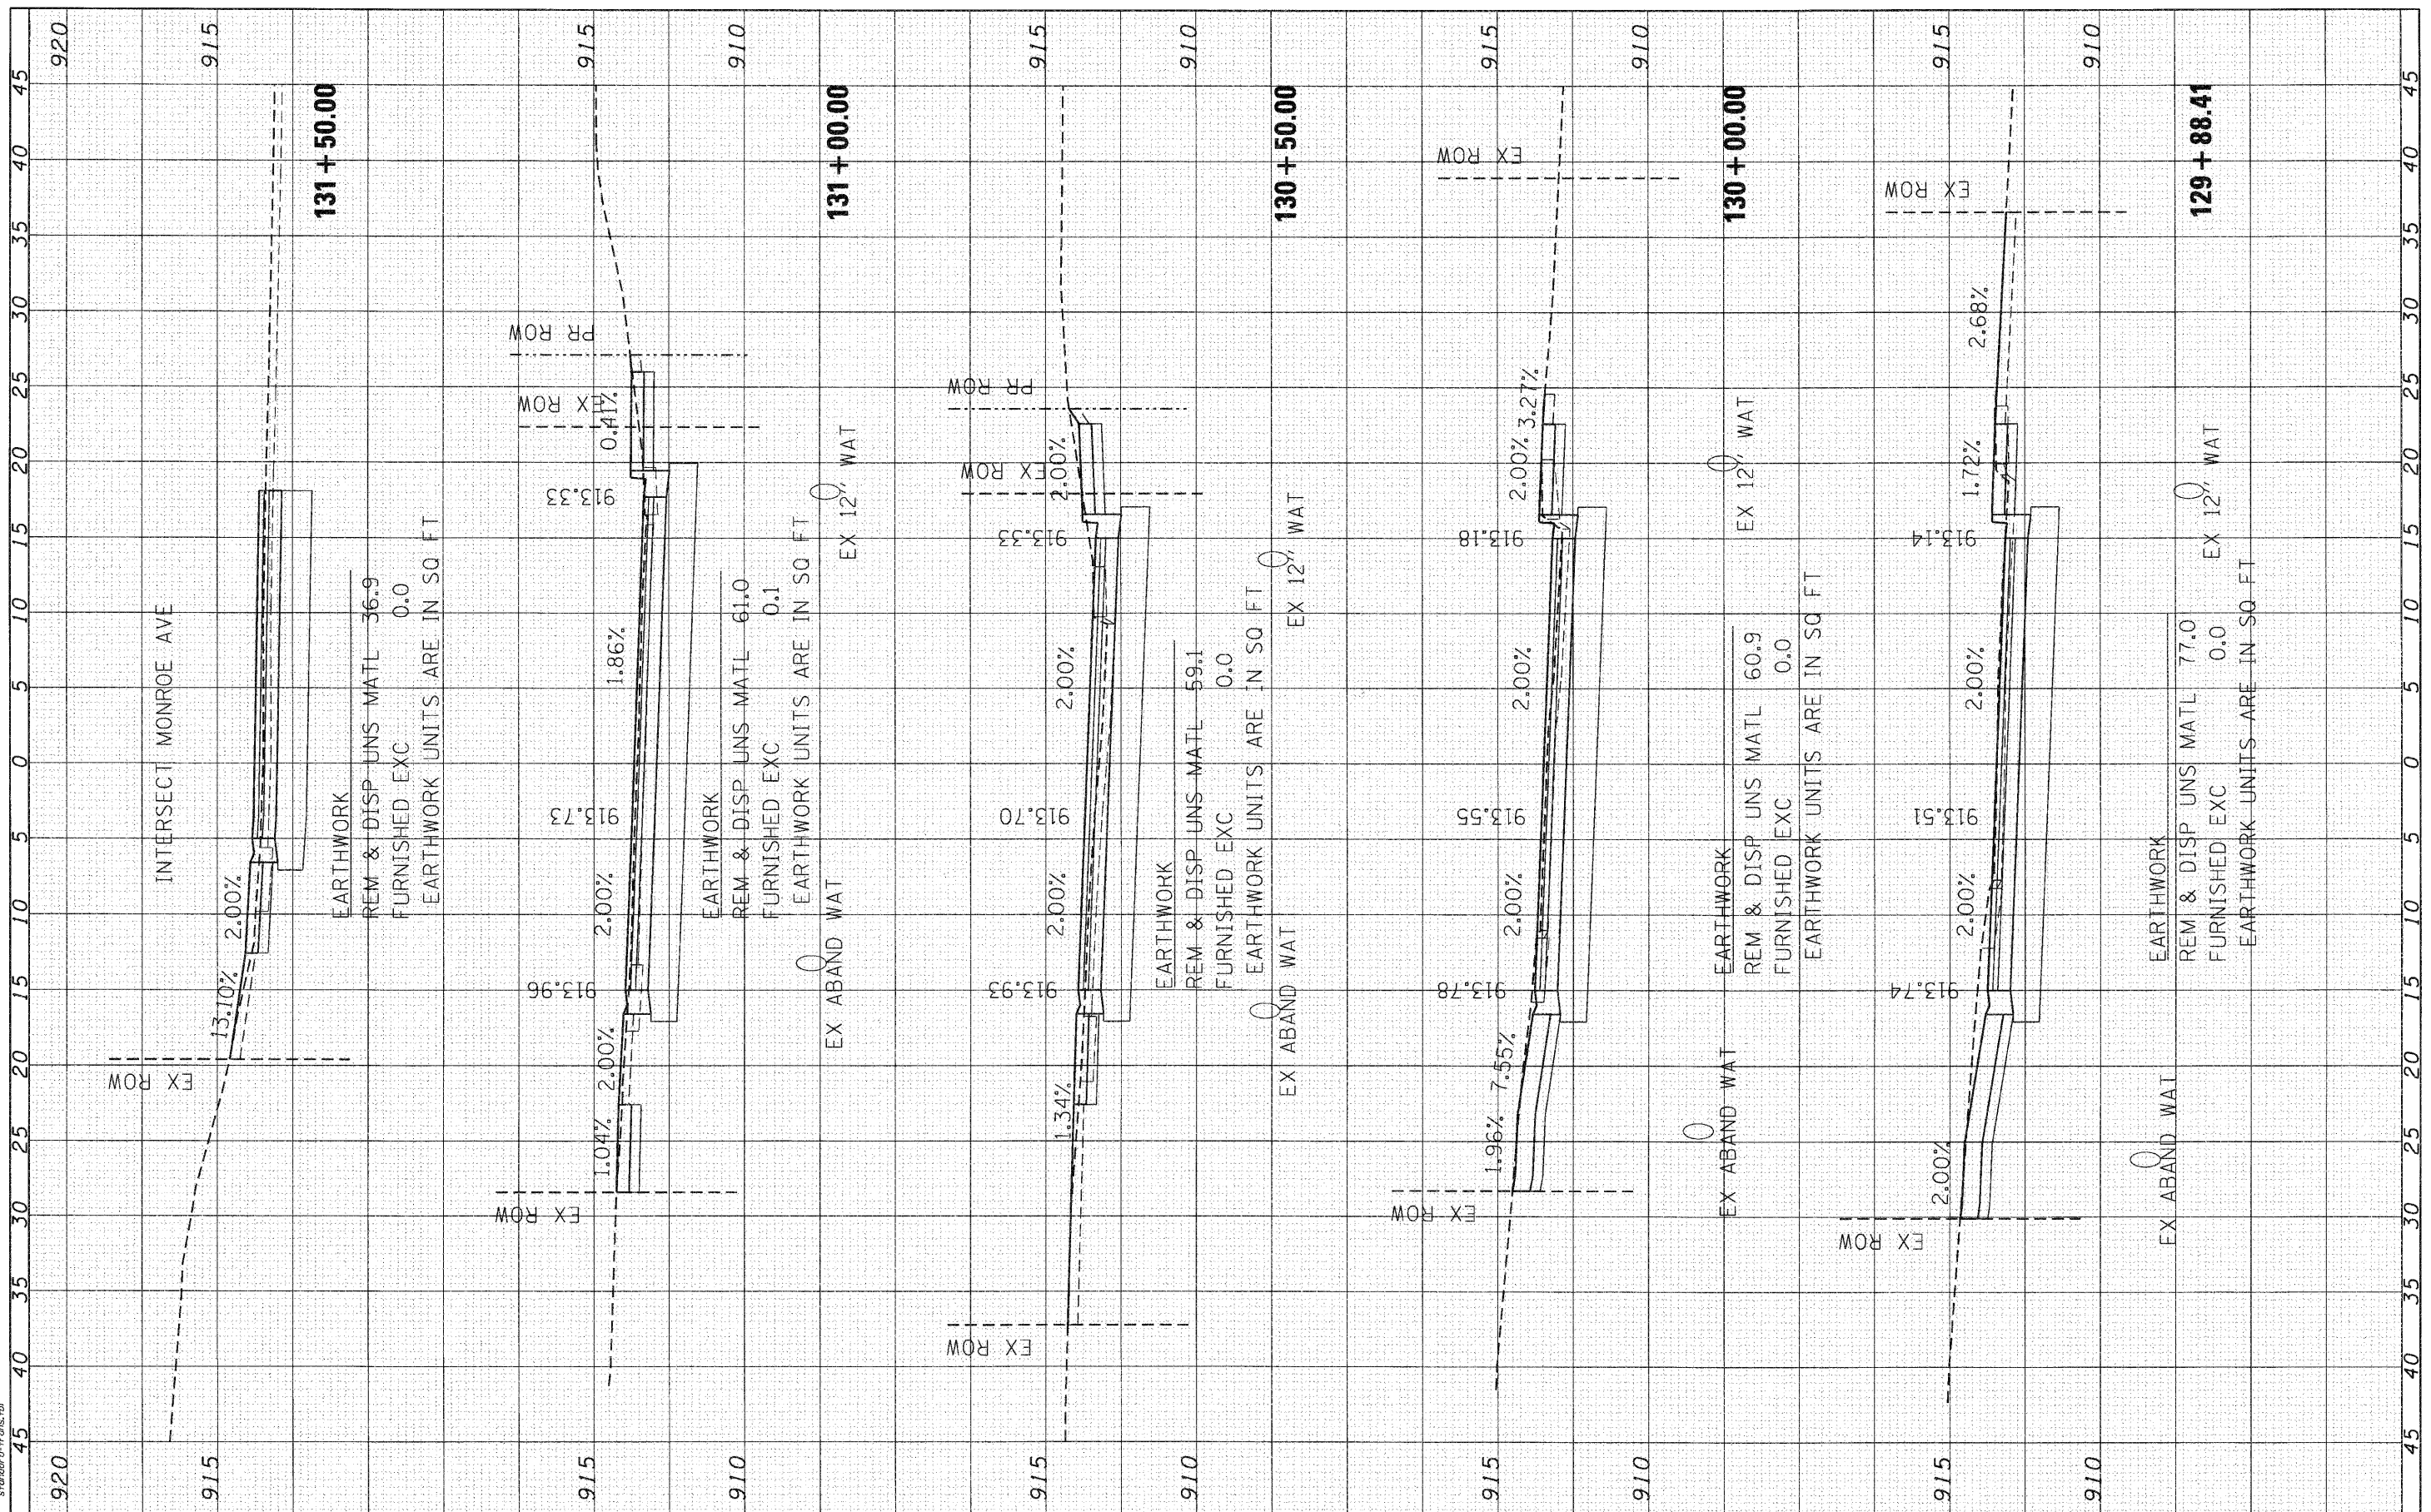

SEC Group, Inc.
 420 N. First Street
 Maitland, IL 60152-3136
 T 813.365.1770 F 813.365.1781
 www.secgroupinc.com

USER NAME = CHARTKE	DESIGNED - C. HARTKE	REVISED -
	DRAWN - R. BEST	REVISED -
	CHECKED - T. HAMILTON	REVISED -
	DATE - 10/25/10	REVISED -

VILLAGE OF CARPENTERSVILLE

**CROSS SECTIONS
HAZARD ROAD**

SCALE: 1" = 5' SHEET NO. 4 OF 4 SHEETS STA. 129+88.41 TO STA. 131+00.00

F.A. RTE.	SECTION	COUNTY	TOTAL SHEETS	SHEET NO.
•	06-00074-00-FP	KANE	211	188
• FAU 2414, FAU 1280, FAP 343			CONTRACT NO. 63504	
FED. ROAD DIST. NO. [ILLINOIS] FED. AID PROJECT			63504	