


DATE	
BY	
FINAL SURVEY	
PLOTTED	
NOTE BOOK	
AREAS CHECKED	

DATE	
BY	
ORIGINAL SURVEY	
PLOTTED	
NOTE BOOK	
AREAS CHECKED	

SEC GROUP, INC.  
 PROJECT CONTACT:  
 A. JAIN  
 VILLAGE OF CARPENTERSVILLE  
 425 N. First Street  
 Carpentersville, IL 61814  
 618.235.1779 & 618.265.1701  
 www.secgroupinc.com

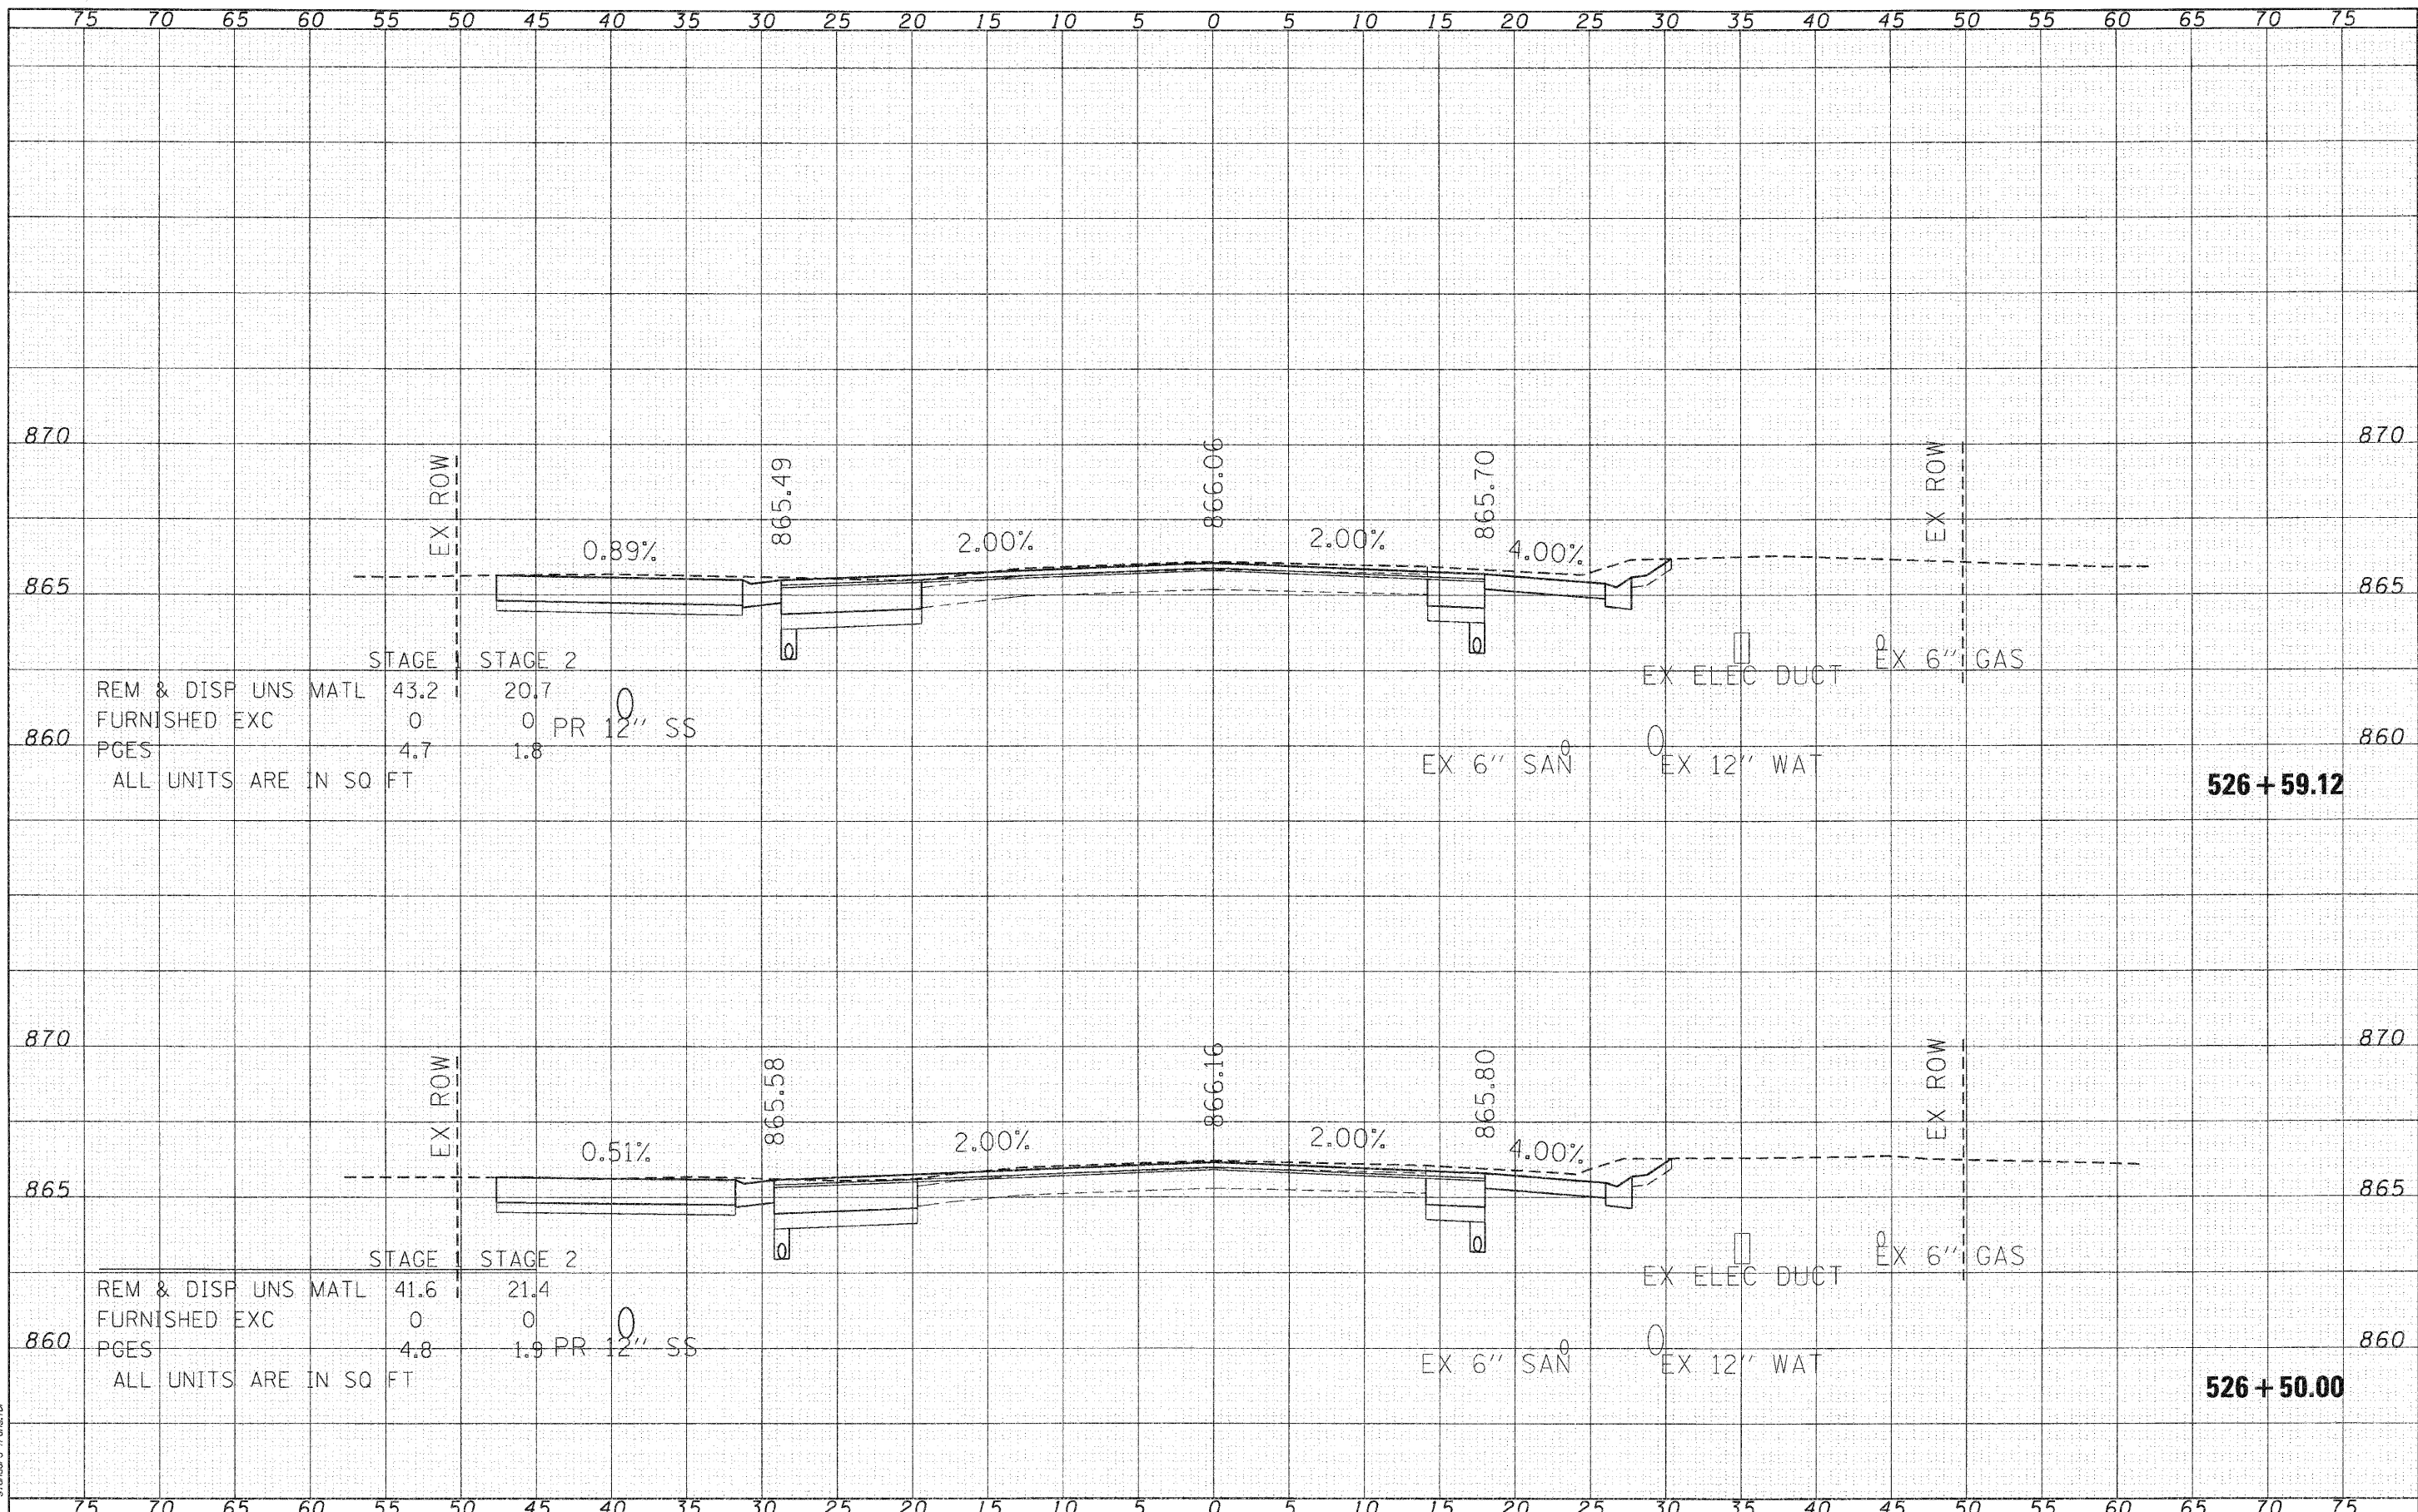

STAGE	STAGE 2	
REM & DISP UNS MATL	43.2	20.7
FURNISHED EXC	0	0
PGES	4.7	1.8
ALL UNITS ARE IN SQ FT		
PR 12" SS		

STAGE	STAGE 2	
REM & DISP UNS MATL	41.6	21.4
FURNISHED EXC	0	0
PGES	4.8	1.9
ALL UNITS ARE IN SQ FT		
PR 12" SS		