


DATE \_\_\_\_\_  
 BY \_\_\_\_\_  
 SURVEYED \_\_\_\_\_  
 PLOTTED \_\_\_\_\_  
 NOTE BOOK \_\_\_\_\_  
 AREAS CHECKED \_\_\_\_\_

DATE \_\_\_\_\_  
 BY \_\_\_\_\_  
 SURVEYED \_\_\_\_\_  
 PLOTTED \_\_\_\_\_  
 NOTE BOOK \_\_\_\_\_  
 AREAS CHECKED \_\_\_\_\_

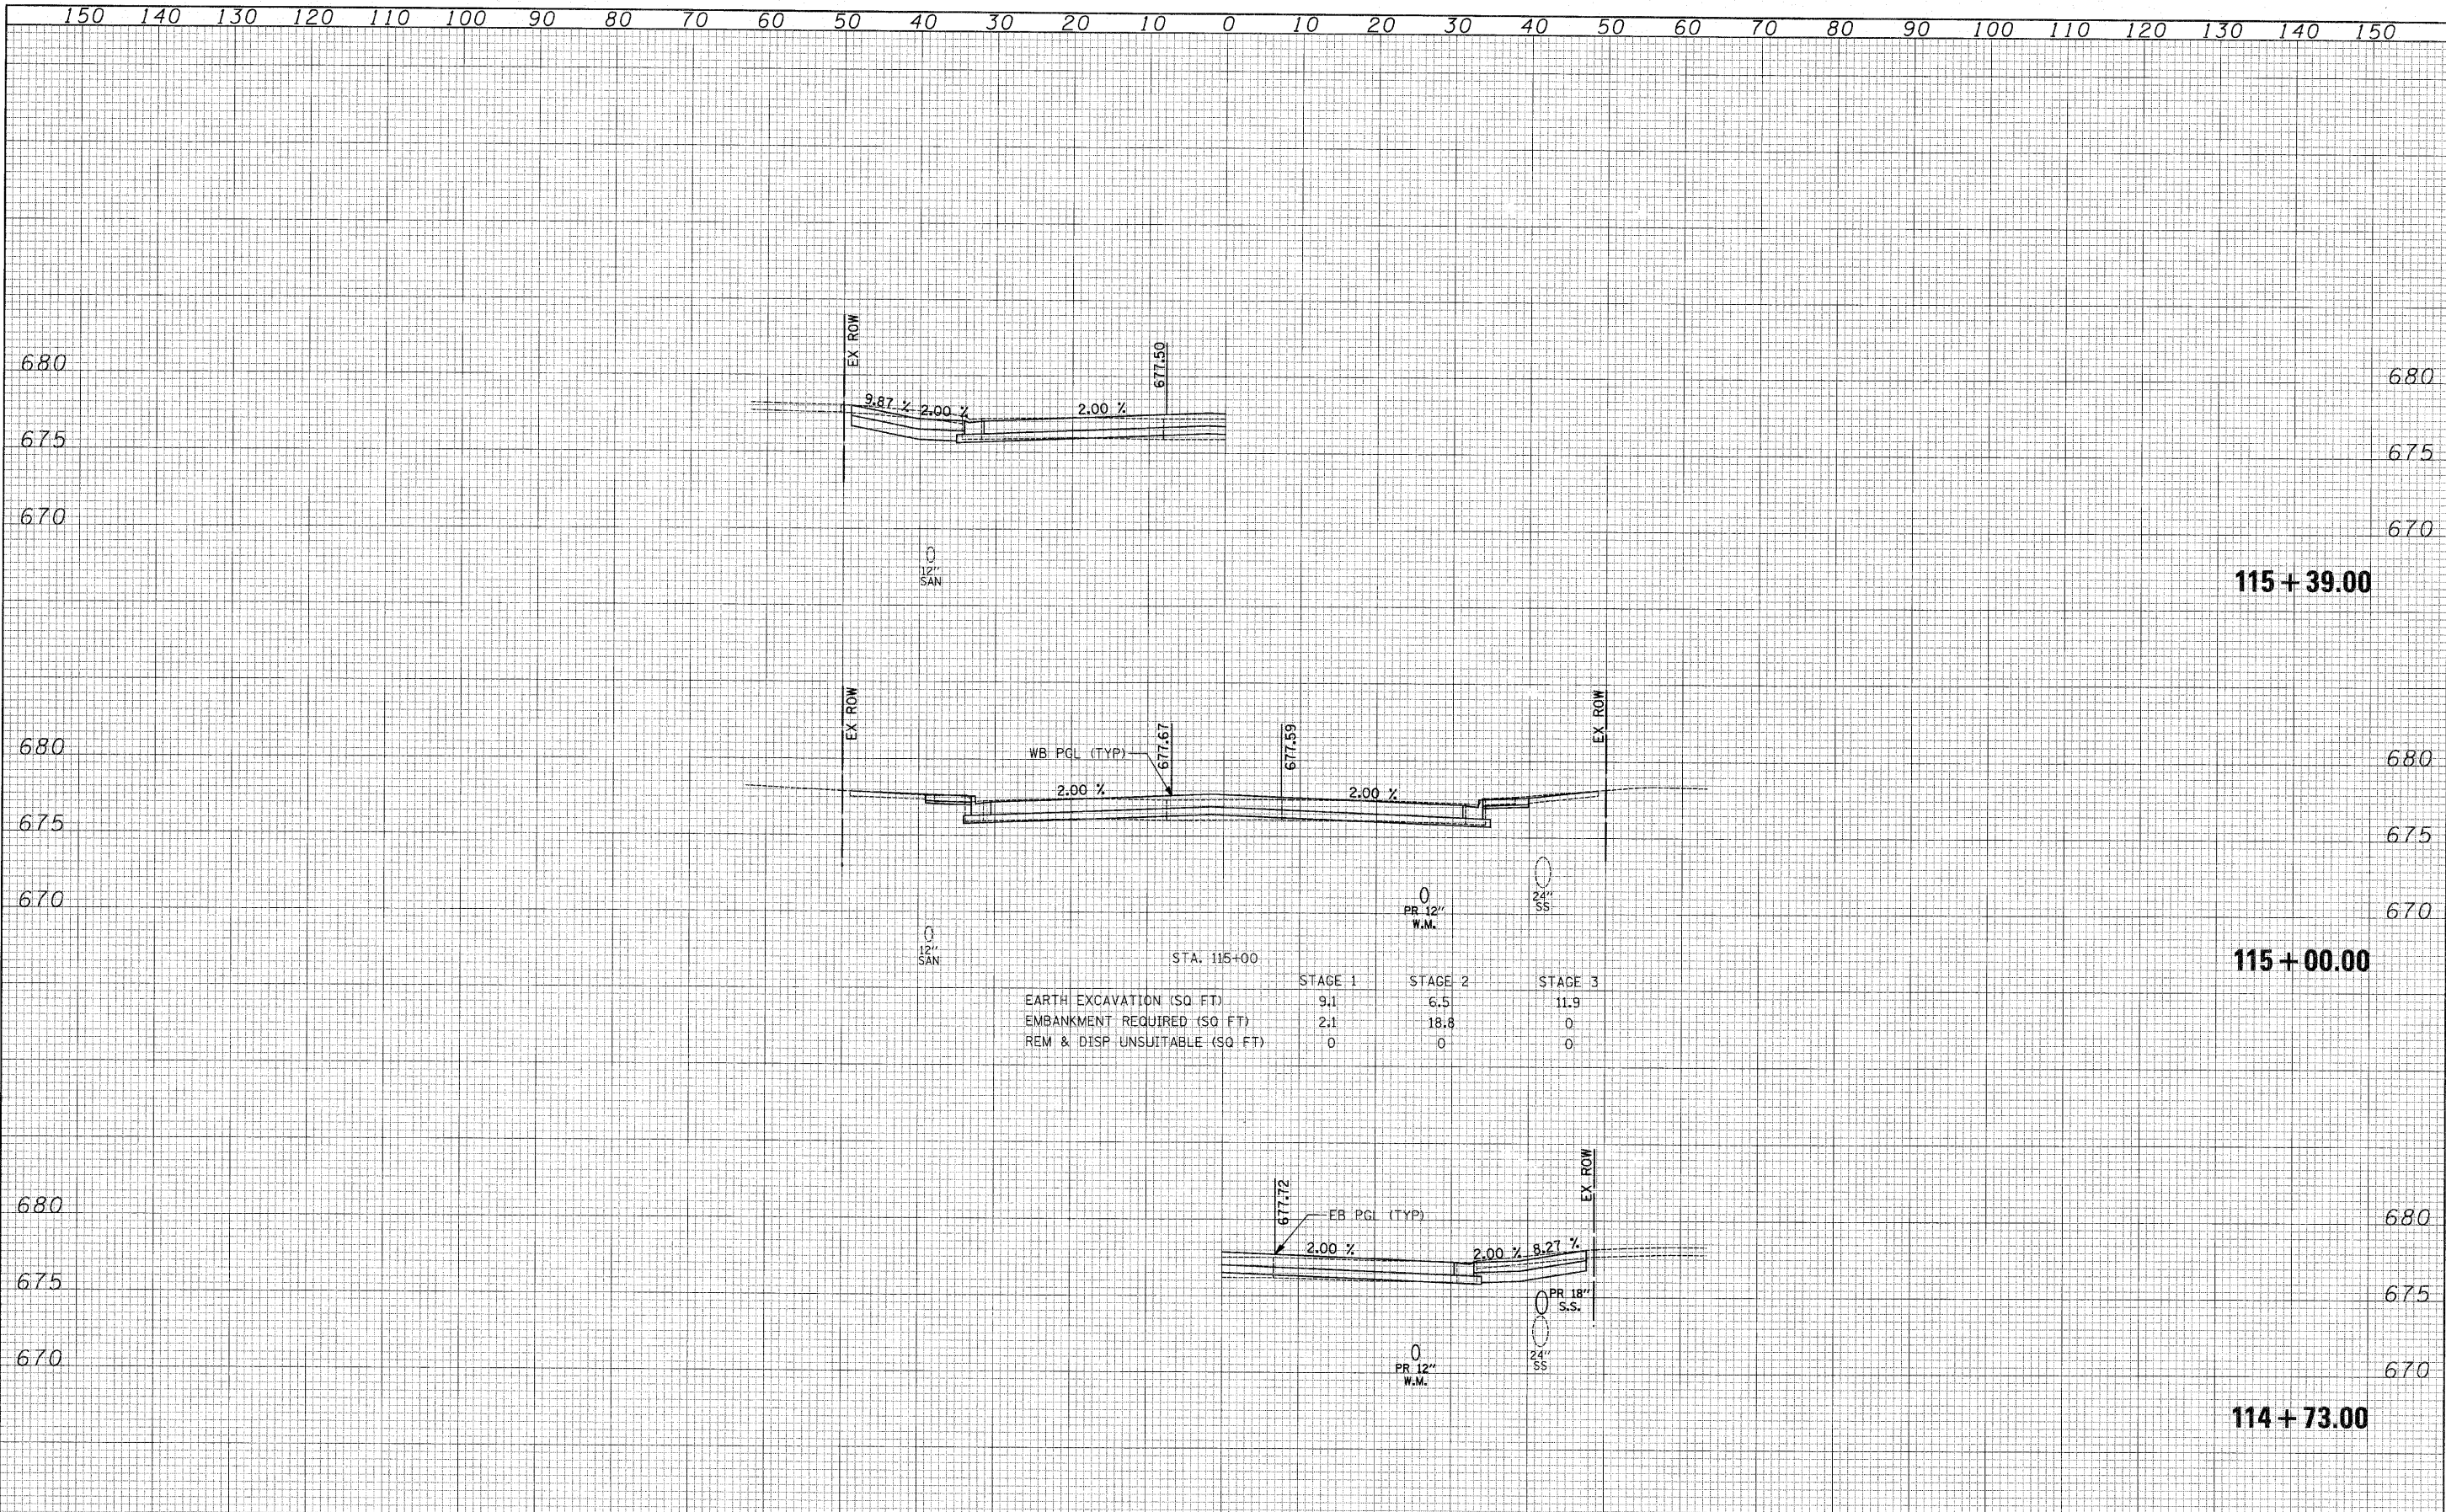

STA. 115+00

	STAGE 1	STAGE 2	STAGE 3
EARTH EXCAVATION (SQ FT)	9.1	6.5	11.9
EMBANKMENT REQUIRED (SQ FT)	2.1	18.8	0
REM & DISP UNSUITABLE (SQ FT)	0	0	0