


DATE
BY
DESIGNED
CHECKED
DRAWN
FILE NAME
NO.
PLAN
NOTE BOOK
NO.

DATE
BY
DESIGNED
CHECKED
DRAWN
FILE NAME
NO.
PROFILE
NOTE BOOK
NO.

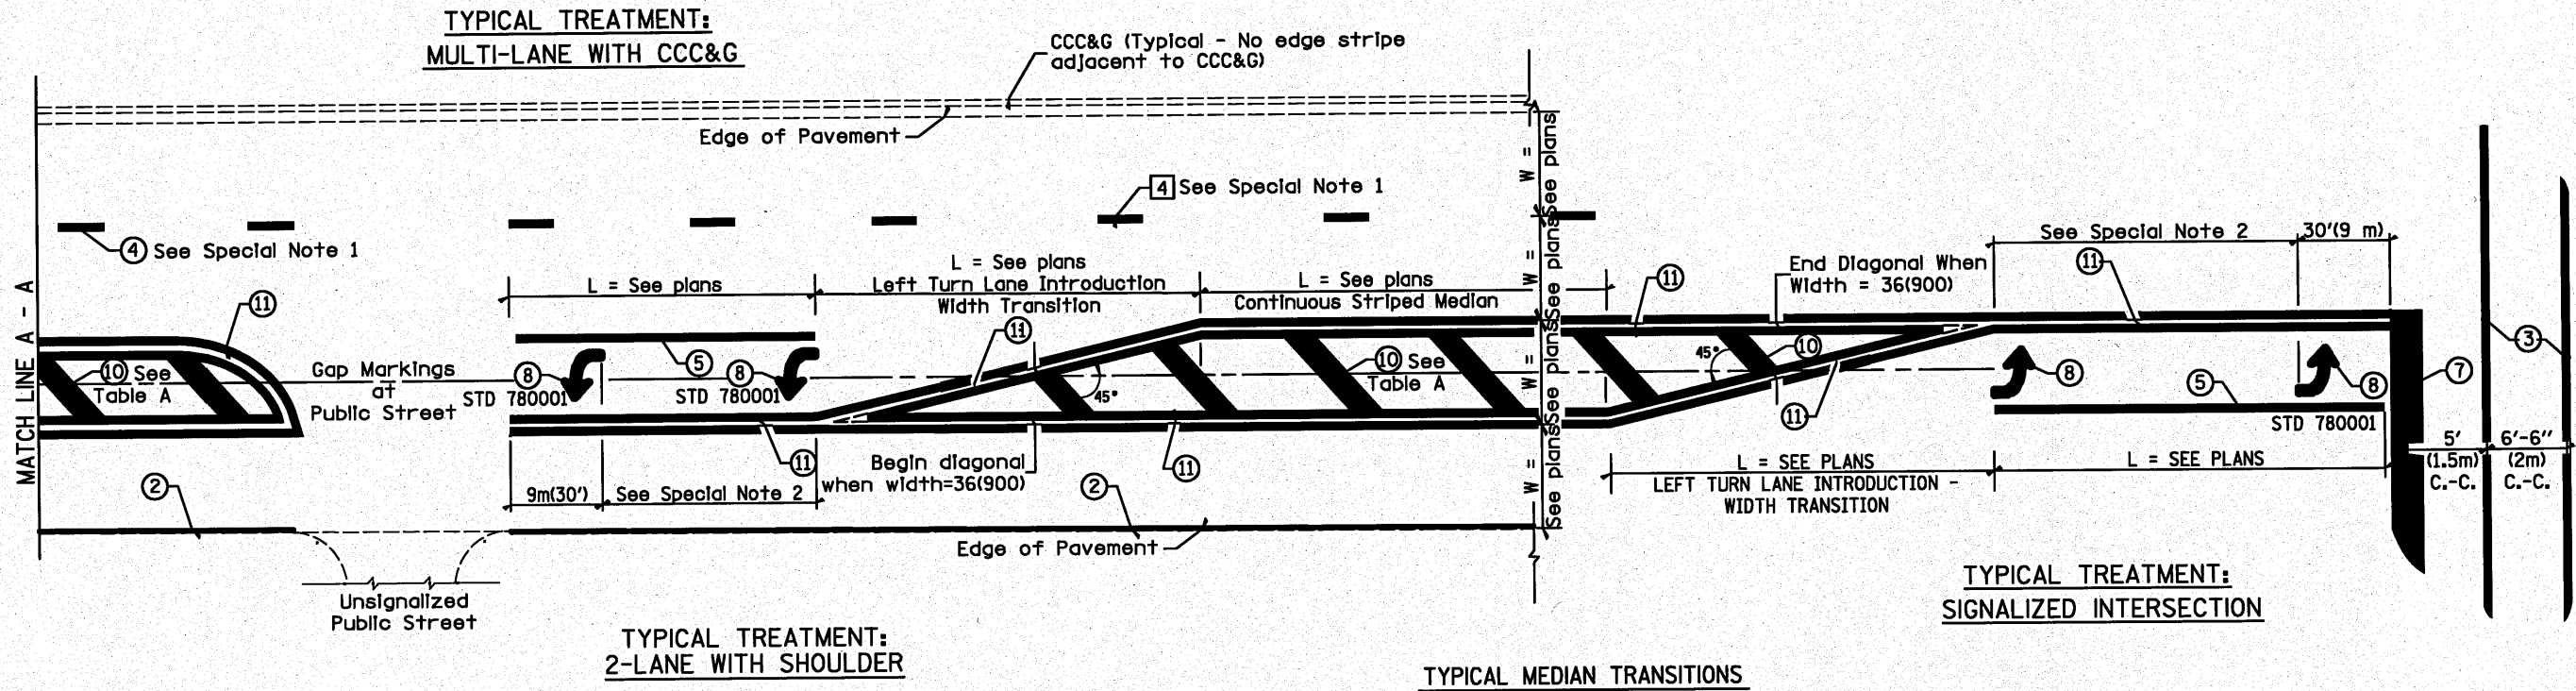


FLUSH PAVED MEDIAN: RESTRICTED LEFT TURN LANE

TABLE A

RECOMMENDED SPACING BETWEEN DIAGONAL LINES

SPEED LIMIT RANGE	INTERSECTION CHANNELIZATION (Includes Width Transitions for Median and Left Turn Lane Introductions)	
	CONTINUOUS	
Less Than 30 mph (50 km/h)	50' (15m)	15' (5m)
30 - 45 mph (50 - 70 km/h)	75' (23m)	20' (6m)
Over 45 mph (70 km/h)	150' (46m)	30' (9m)

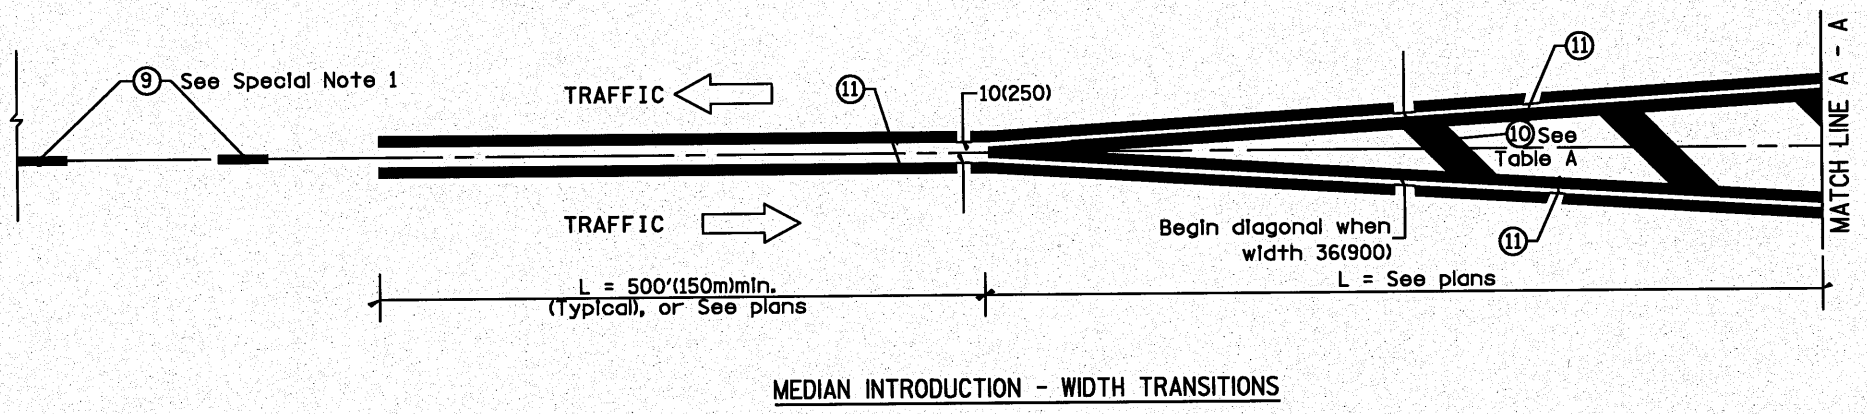

All dimensions are in inches (millimeters) unless otherwise noted.