


CIRCULAR  
 D = 01°46'12.84"  
 Da = 00°16'00.15"  
 Dc = 00°16'00.15"  
 CD = NA 358°04'05.84"  
 T = 331.90  
 R = 21482.67  
 L = 663.74  
 C = 663.71  
 E = 2.56  
 M = 2.56

SCALES:  
 1" = 50' HOR  
 1" = 5' VER

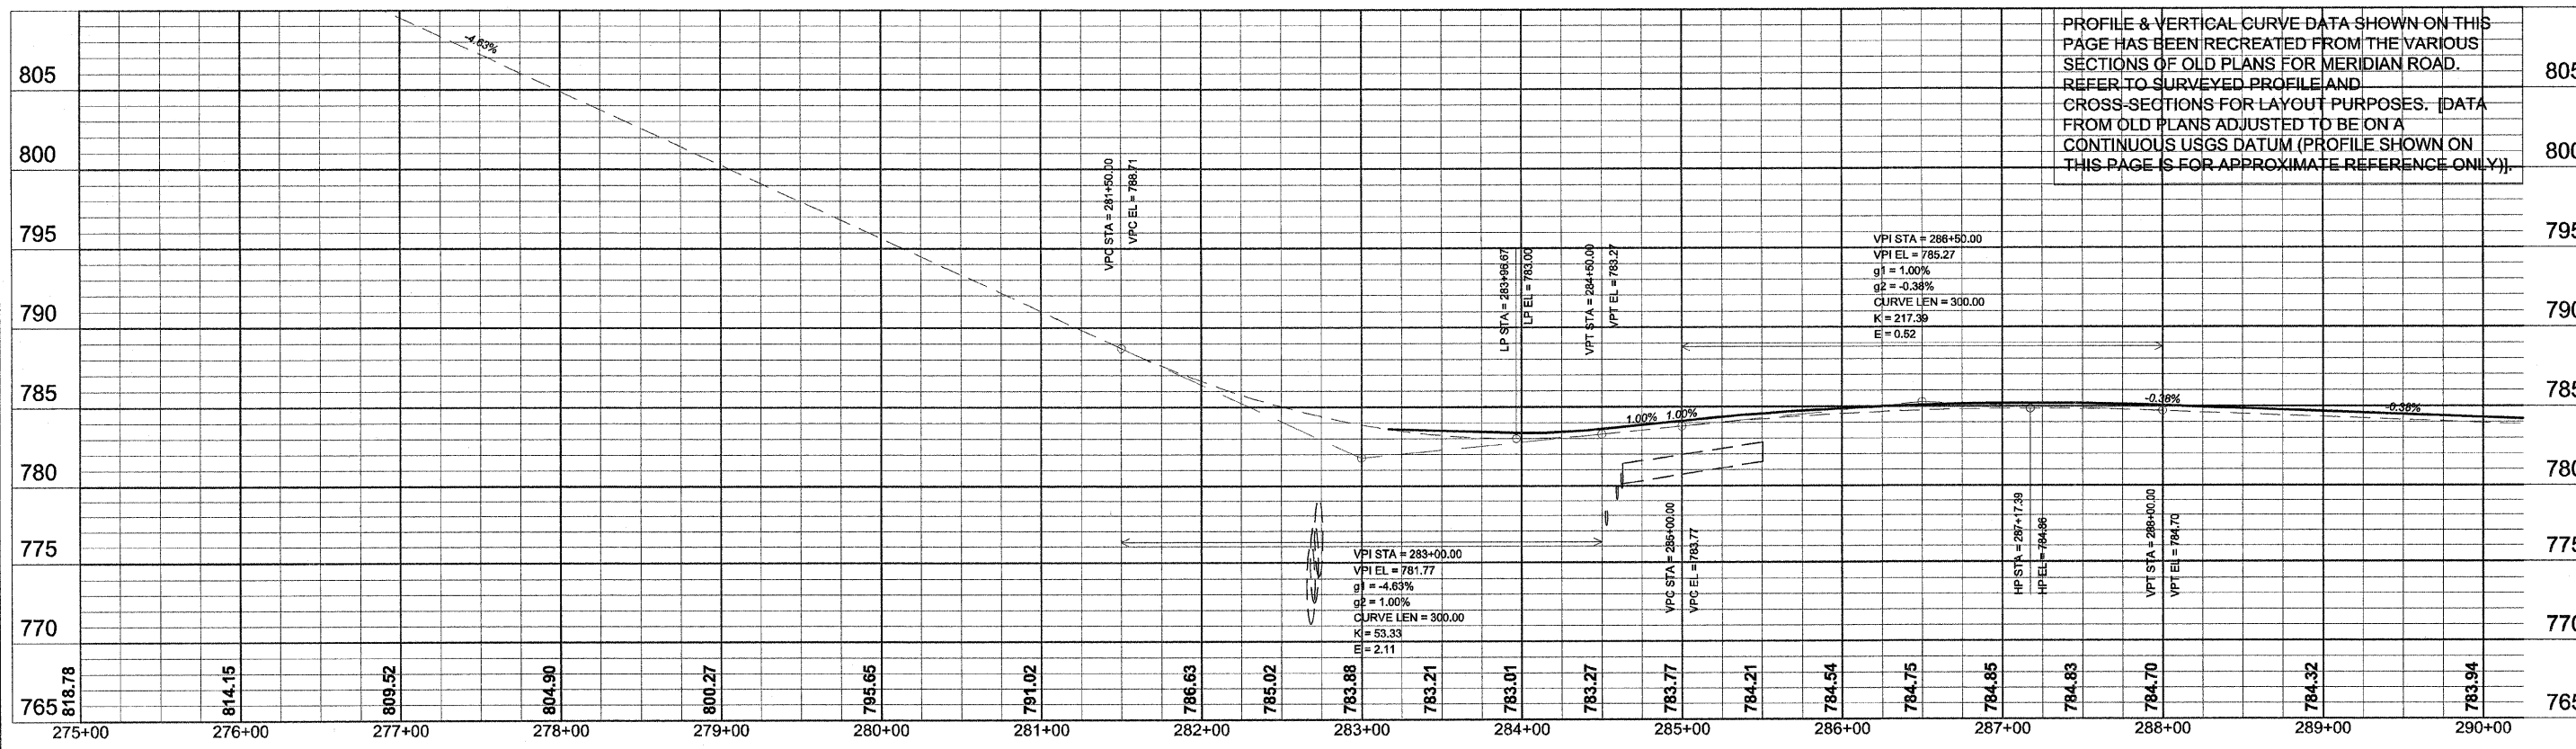

PROFILE & VERTICAL CURVE DATA SHOWN ON THIS PAGE HAS BEEN RECREATED FROM THE VARIOUS SECTIONS OF OLD PLANS FOR MERIDIAN ROAD. REFER TO SURVEYED PROFILE AND CROSS-SECTIONS FOR LAYOUT PURPOSES. (DATA FROM OLD PLANS ADJUSTED TO BE ON A CONTINUOUS USGS DATUM (PROFILE SHOWN ON THIS PAGE IS FOR APPROXIMATE REFERENCE ONLY)).