


PI Sta = 150+49.99      PI Sta = 687+11.28      PI Sta = 689+29.67

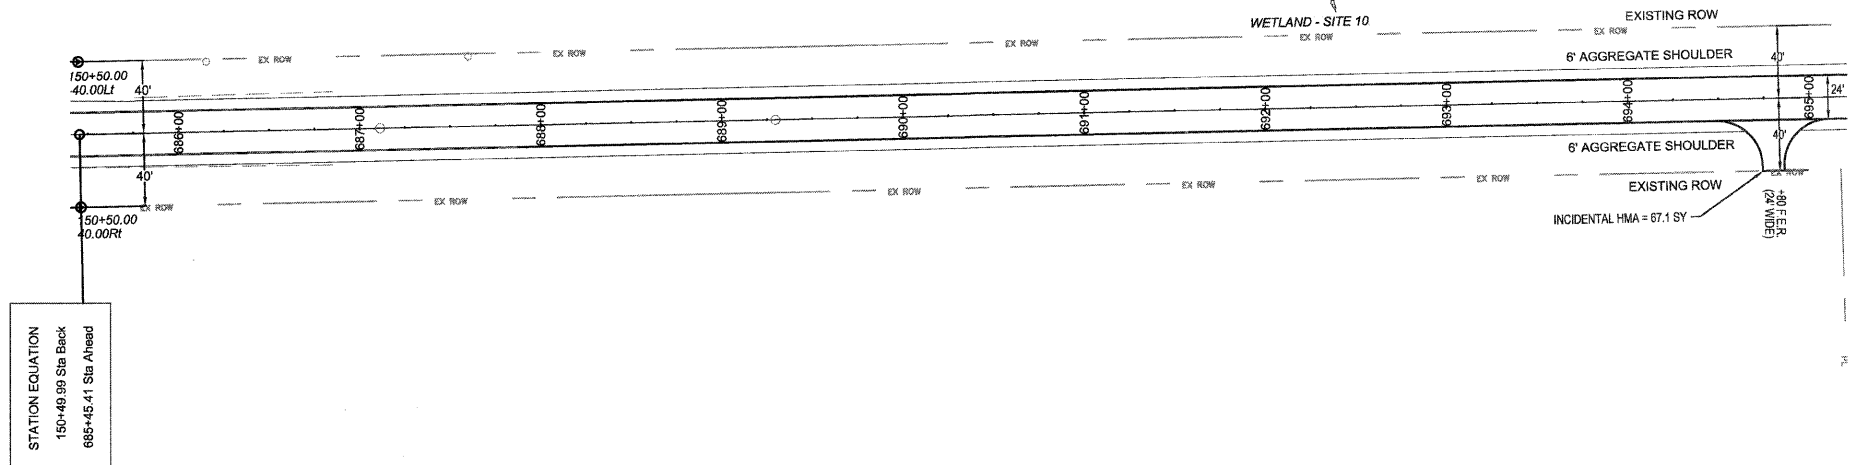

SCALES:  
 1" = 50' HOR  
 1" = 5' VER

