


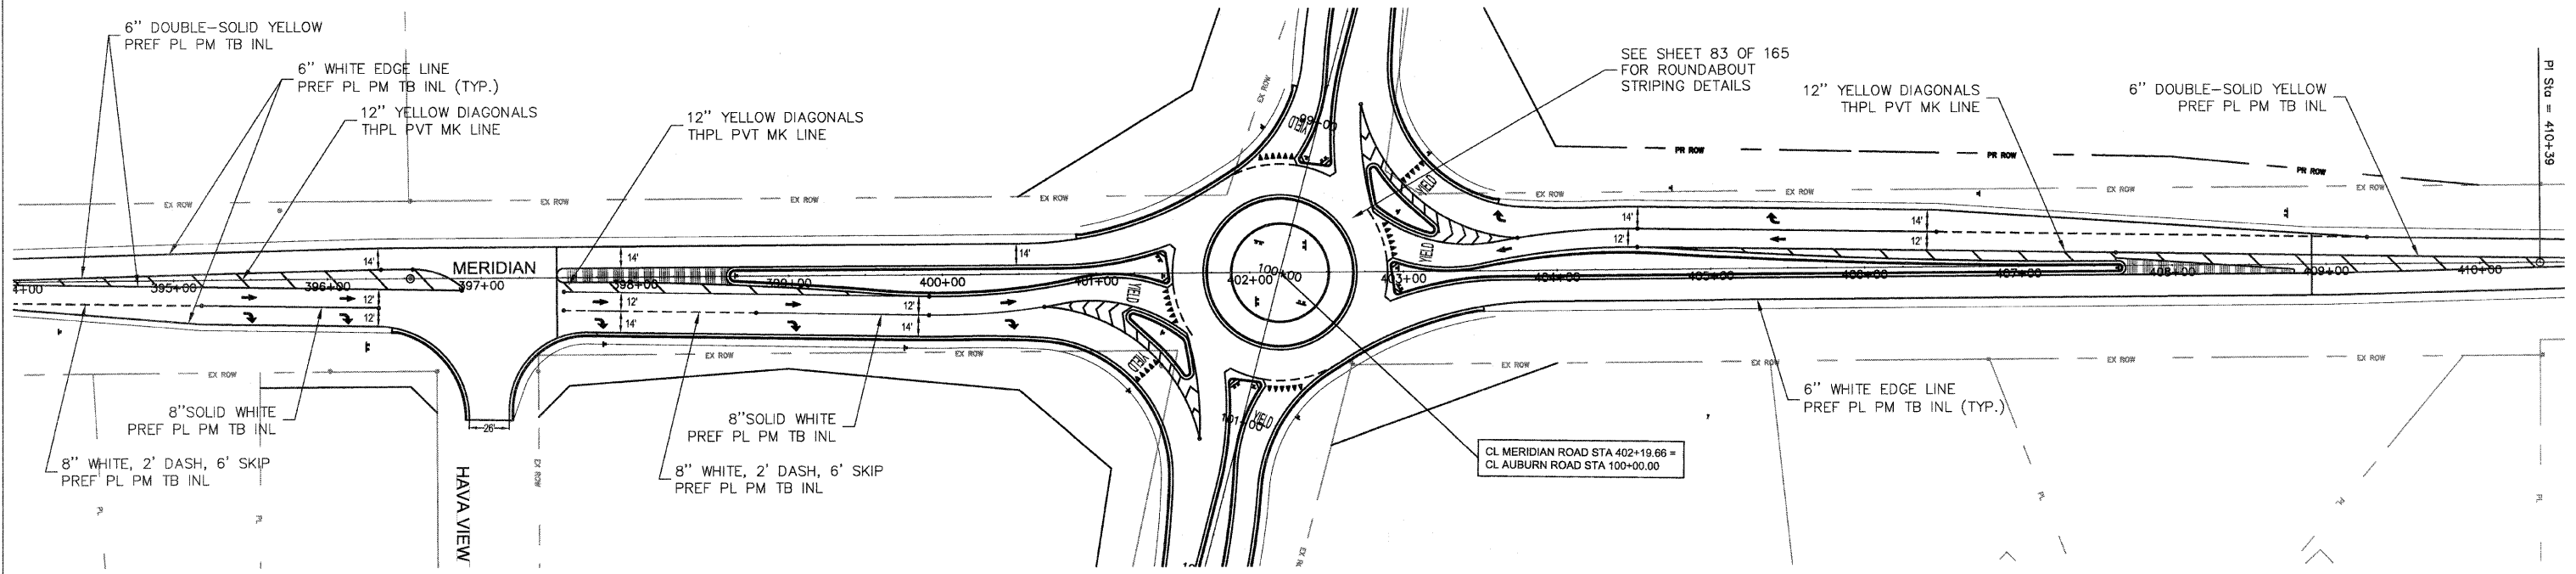

SCALE:  
1" = 50'

# MERIDIAN RD.



# AUBURN RD.

