




SCALE:
1" = 20'

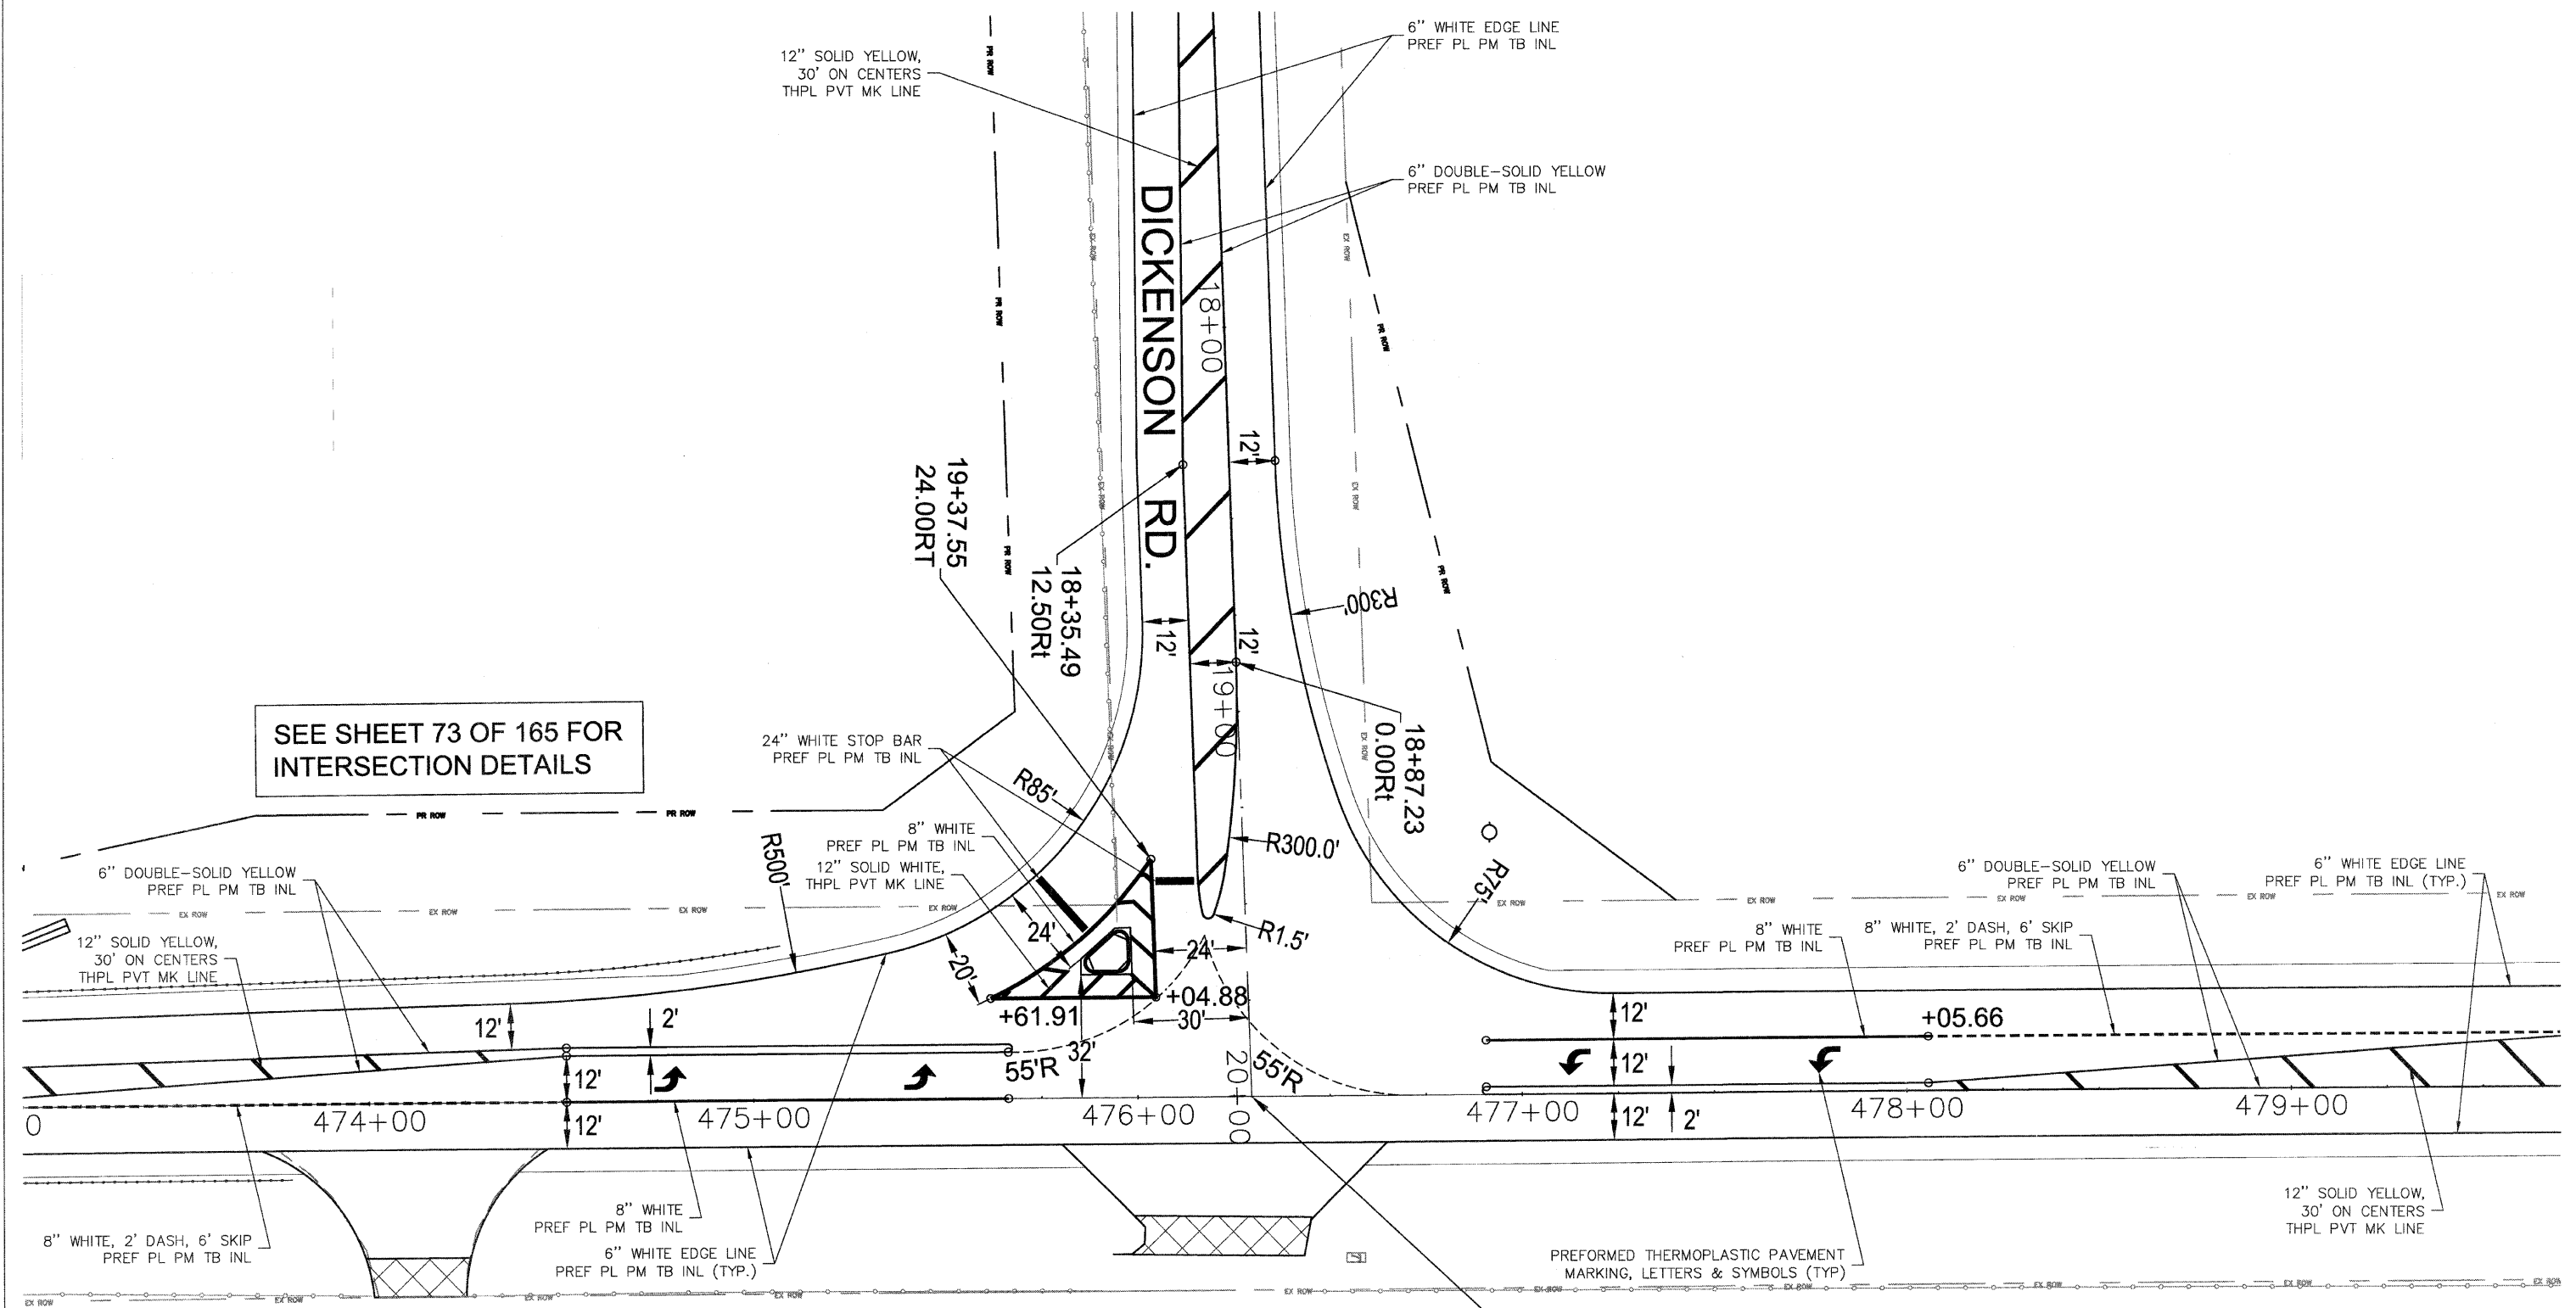

SEE SHEET 73 OF 165 FOR INTERSECTION DETAILS

CL MERIDIAN ROAD STA 476+29.61 =
CL DICKENSON ROAD STA 20+00.00