




SCALE:
1" = 50'

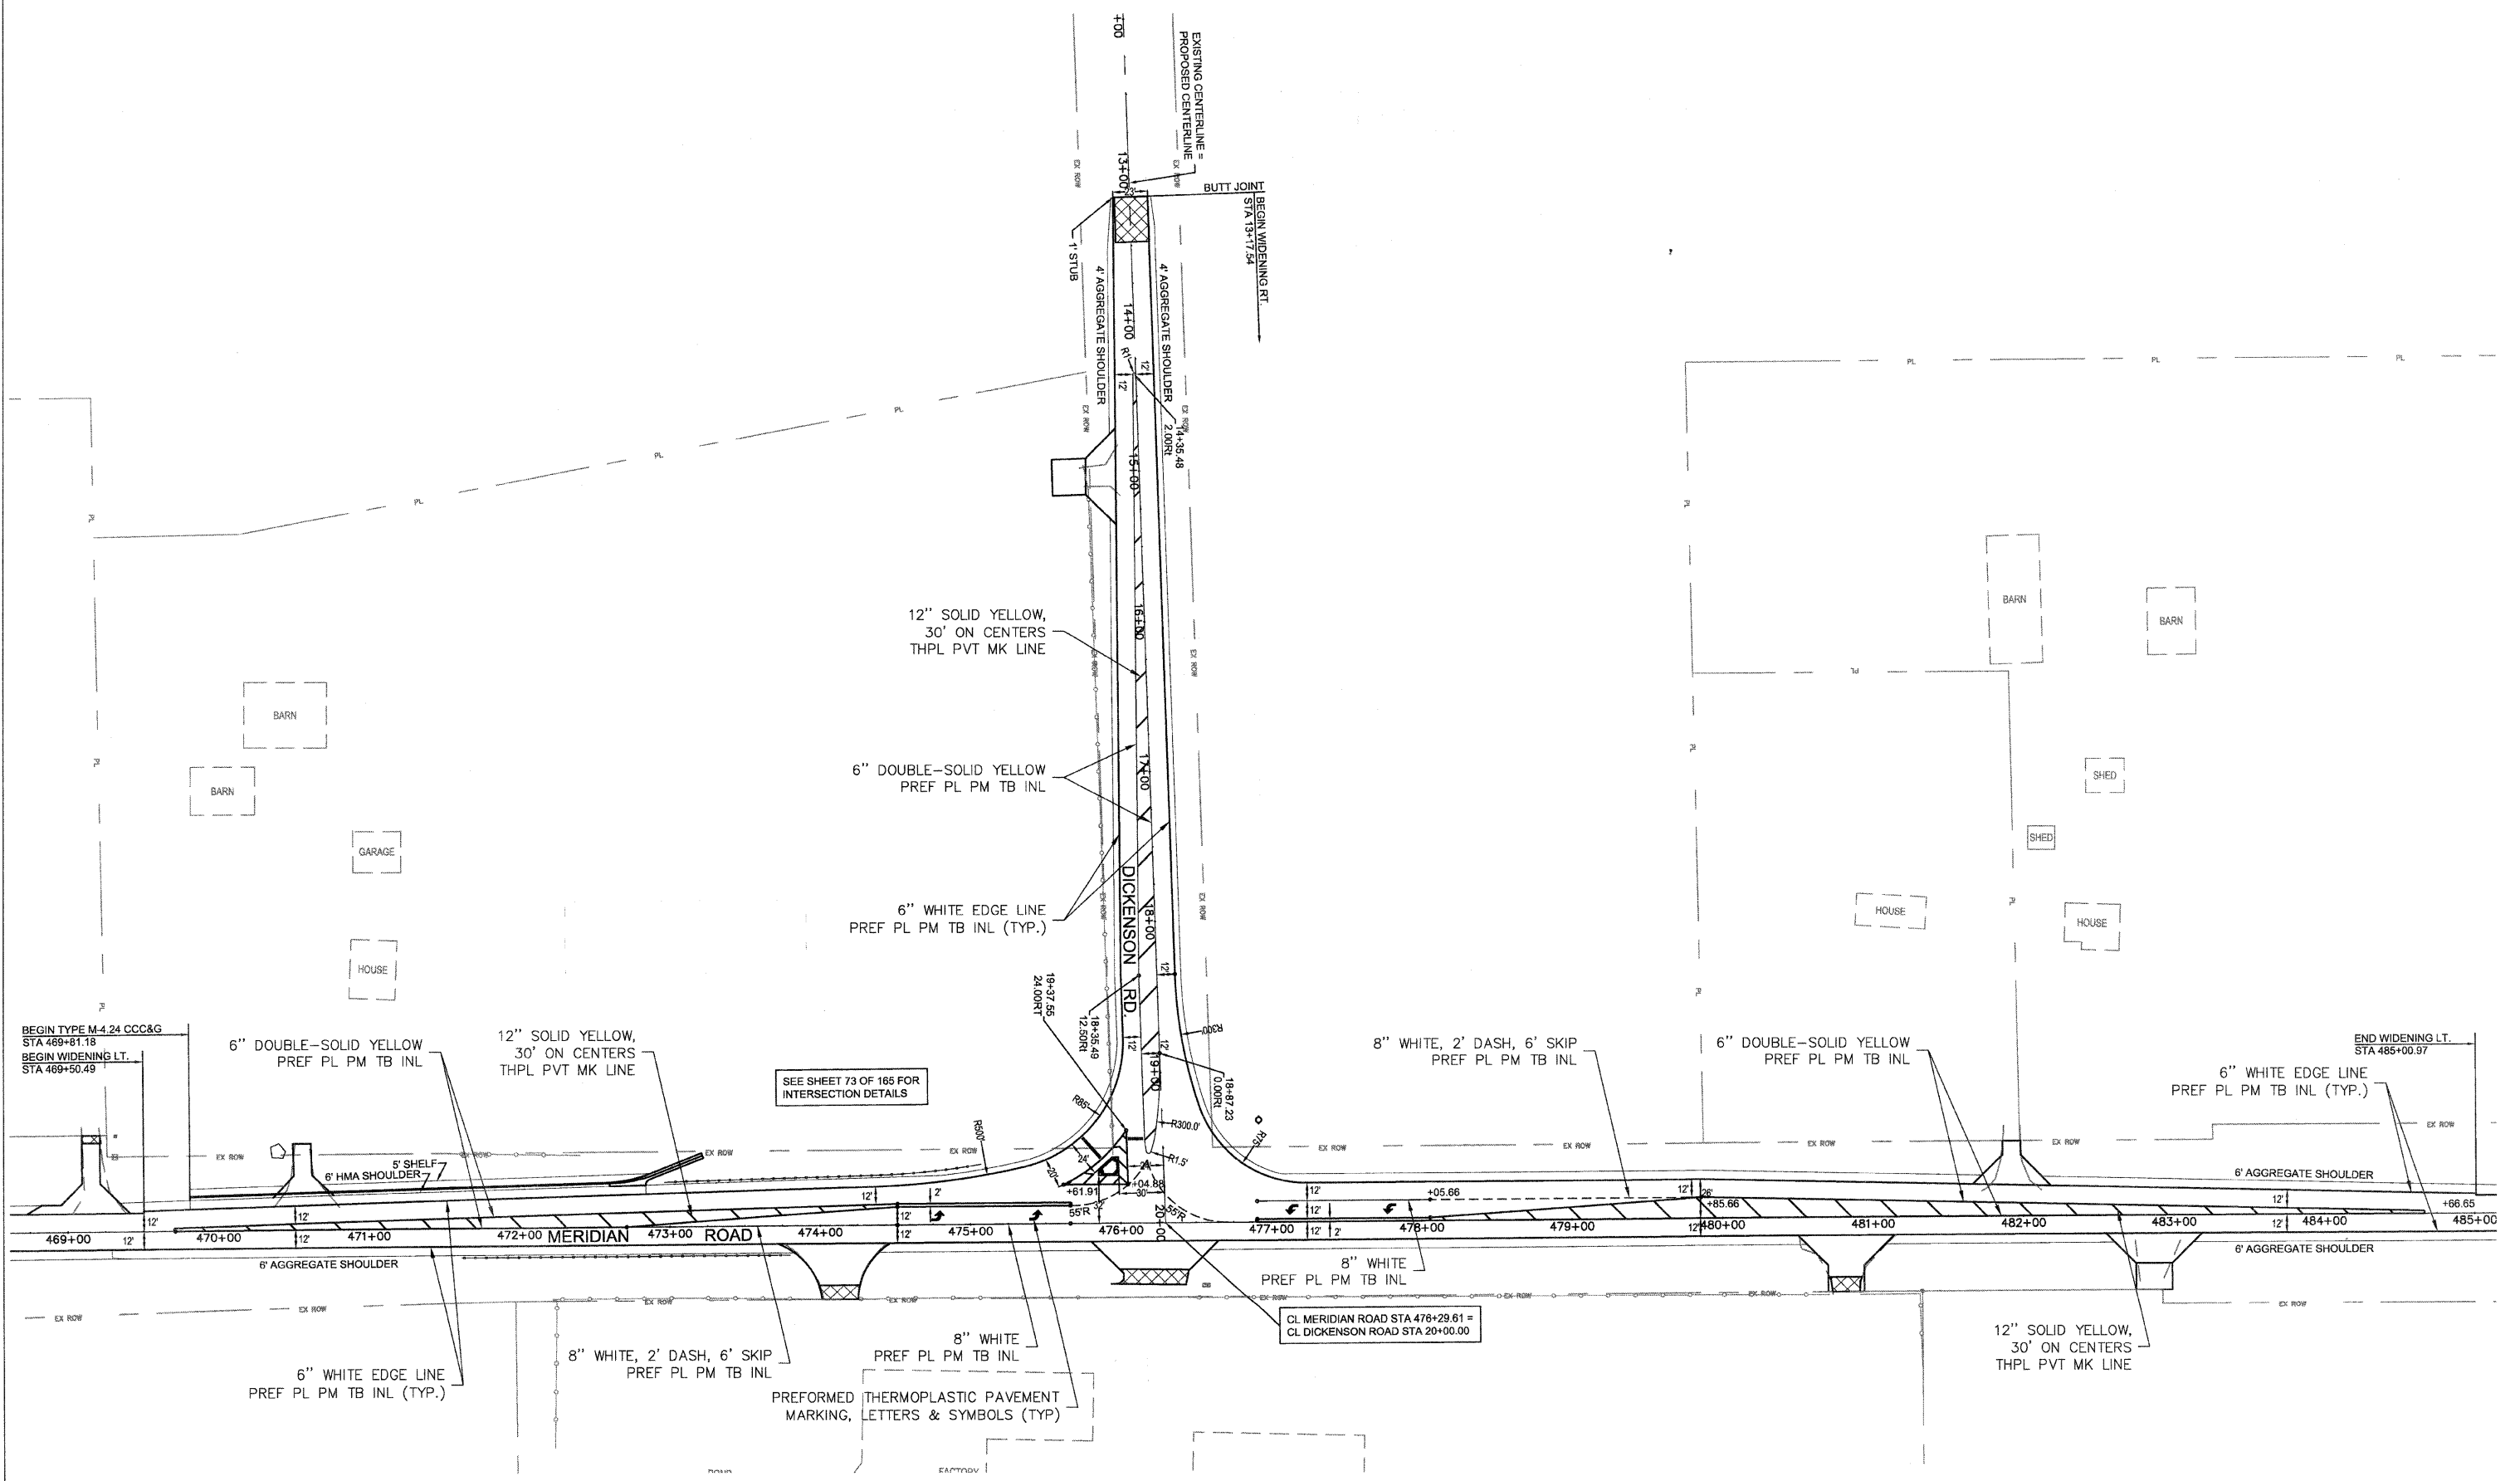

MERIDIAN ROAD & DICKENSON ROAD PAVEMENT MARKING PLAN