

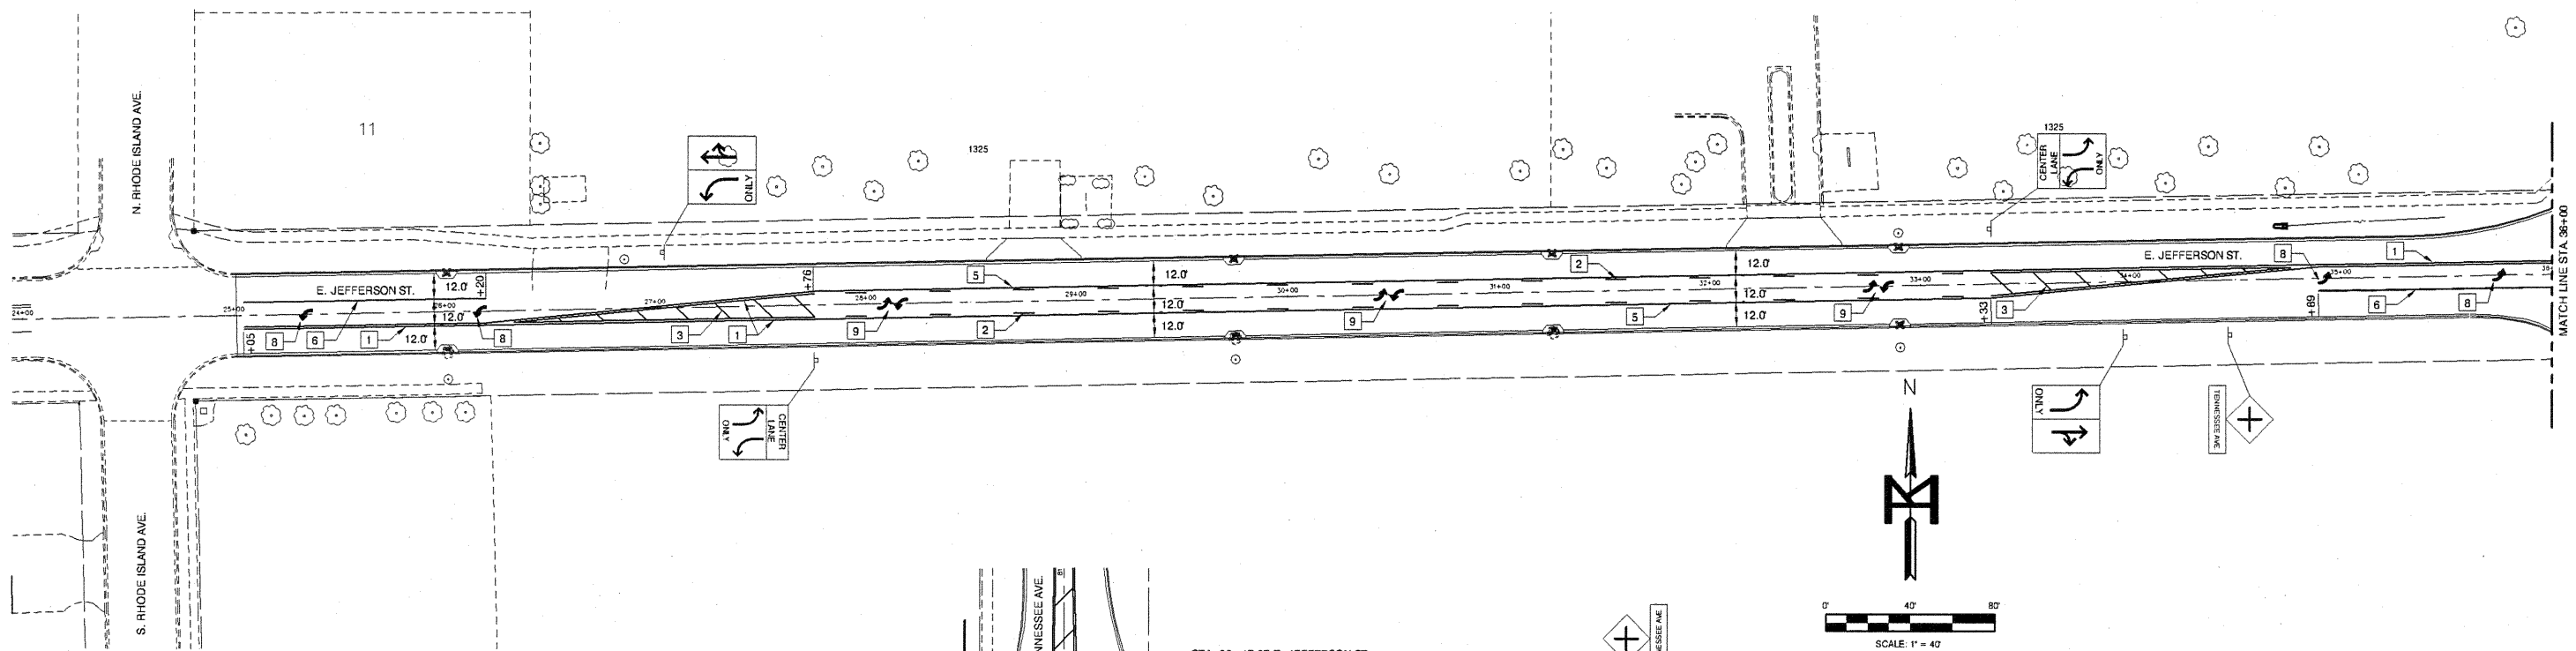


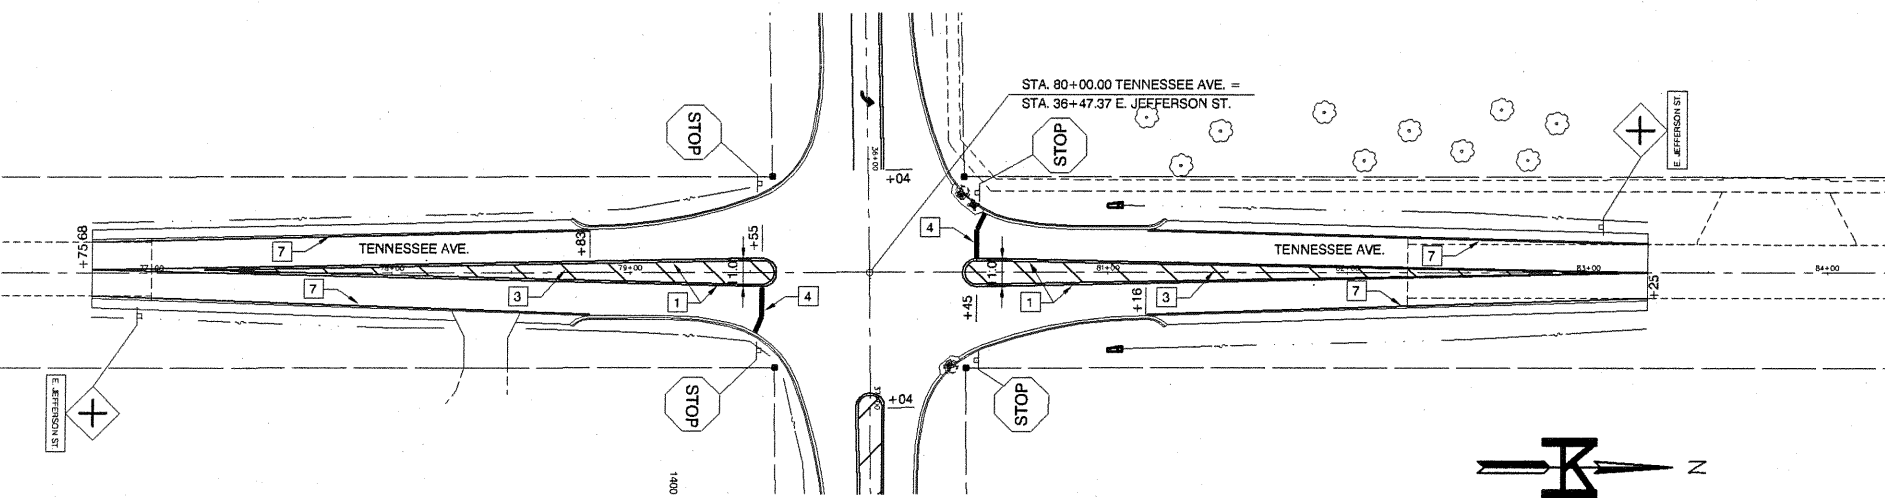

- LEGEND**
- 1 DOUBLE YELLOW, 4"
 - 2 LANE LINE SKIP DASH, YELLOW, 4"
 - 3 DIAGONAL YELLOW, 12" AT 20' O.C.
 - 4 24" STOP BAR, WHITE
 - 5 SOLID YELLOW, 4"
 - 6 SOLID WHITE, 8"
 - 7 SOLID WHITE, 4"
 - 8 LEFT TURN ARROW, WHITE
 - 9 DOUBLE ARROW, YELLOW

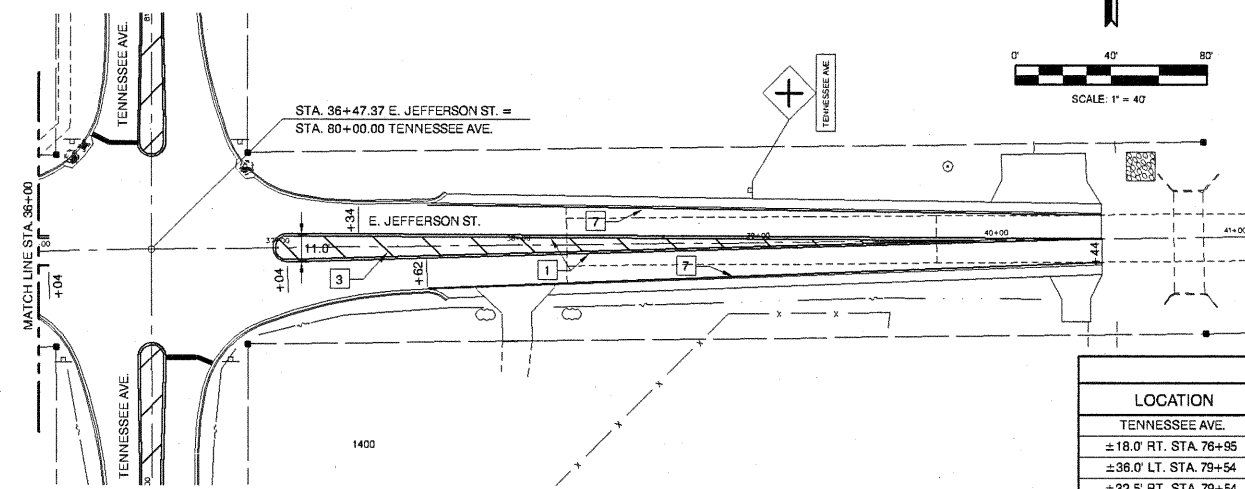

SIGNAGE*		
LOCATION	TYPE	SIGN CODE
TENNESSEE AVE.		
±18.0' RT. STA. 76+95	INTERSECTION WARNING W/ SUPPLEMENTAL PLAQUE	W2-1, W16-8
±36.0' LT. STA. 79+54	STOP	R1-1
±32.5' RT. STA. 79+54	STOP	R1-1
±33.0' LT. STA. 80+45	STOP	R1-1
±35.0' RT. STA. 80+45	STOP	R1-1
±19.0' LT. STA. 83+05	INTERSECTION WARNING W/ SUPPLEMENTAL PLAQUE	W2-1, W16-8
E. JEFFERSON STREET		
±26.0' LT. STA. 27+04	ARROW LEFT ONLY, ARROW STRAIGHT AND RIGHT	R3-8
±26.0' RT. STA. 27+76	CENTER LANE	R3-9B
±26.0' LT. STA. 33+33	CENTER LANE	R3-9B
±26.0' RT. STA. 33+97	ARROW LEFT ONLY, ARROW STRAIGHT AND RIGHT	R3-8
±26.0' RT. STA. 34+47	INTERSECTION WARNING W/ SUPPLEMENTAL PLAQUE	W2-1, W16-8
±22.0' LT. STA. 38+97	INTERSECTION WARNING W/ SUPPLEMENTAL PLAQUE	W2-1, W16-8

* ABOVE SIGNS BY THE VILLAGE OF MORTON

THERMOPLASTIC PAVEMENT MARKING	
LEFT TURN ARROW, WHITE	62.4 S.F.
DOUBLE ARROW, YELLOW	93.8 S.F.
THERMOPLASTIC PAVEMENT MARKING, LETTERS AND SYMBOLS - TOTAL	
156 S.F.	
SOLID YELLOW, 4"	6573 FT.
SOLID WHITE, 4"	1489 FT.
THERMOPLASTIC PAVEMENT MARKING, LINE 4" - TOTAL	
8062 FT.	
SOLID WHITE, 8"	
THERMOPLASTIC PAVEMENT MARKING, LINE 8" - TOTAL	
230 FT.	
DIAGONAL YELLOW, 12" AT 20' O.C.	
THERMOPLASTIC PAVEMENT MARKING, LINE 12" - TOTAL	
420 FT.	
24" STOP BAR, WHITE	
THERMOPLASTIC PAVEMENT MARKING, LINE 24" - TOTAL	
39 FT.	