
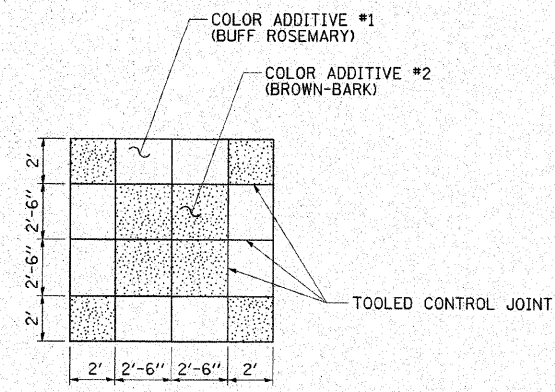
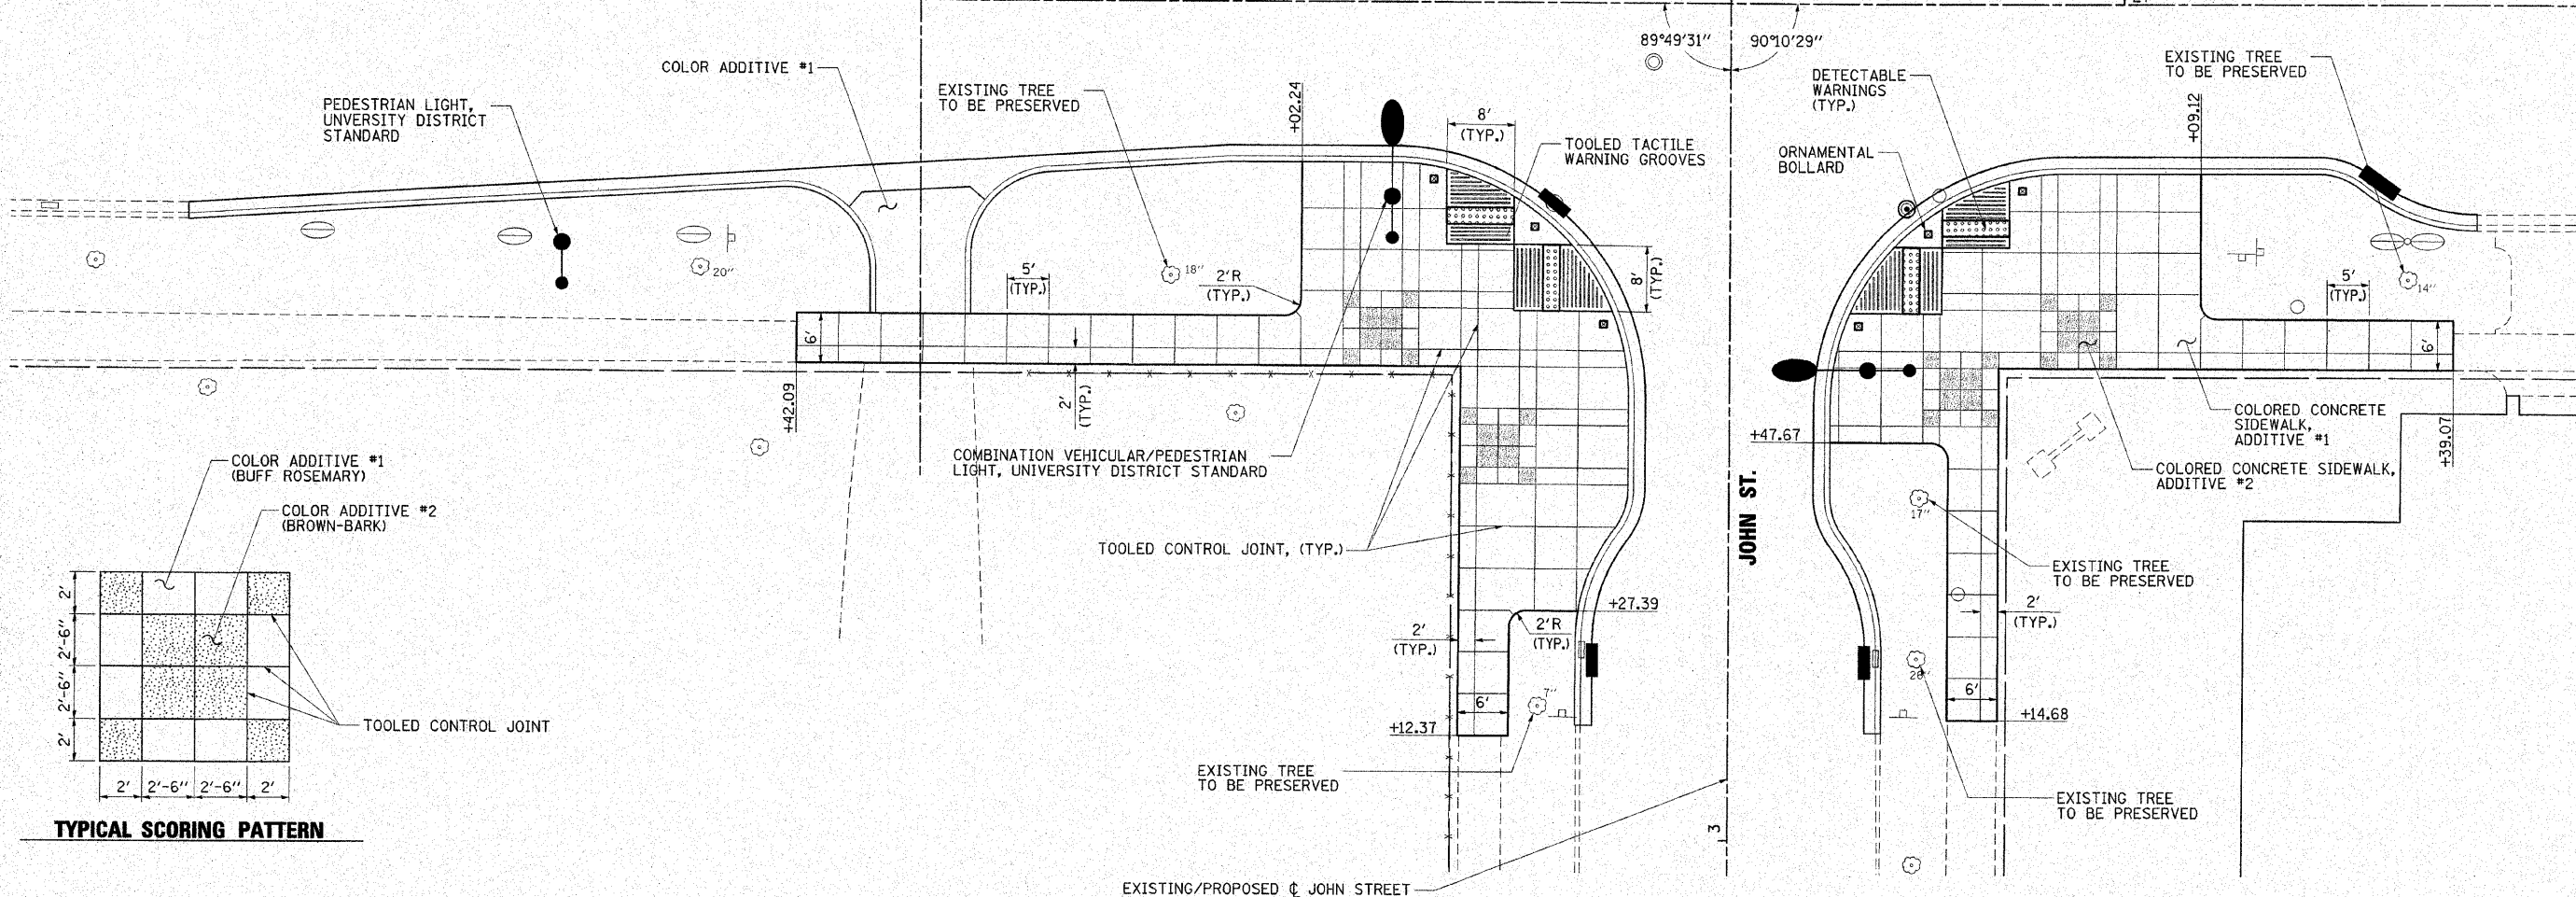
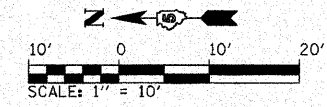


**BOLLARDS (Z0004002)**

CONTRACT NO. 91445

LOCATION	EACH
NW CORNER 4TH AND JOHN 26+17.93, 20.93' RT., 26+29.94, 26.56' RT., 26+38.09, 38.29' RT.	3
NE CORNER 4TH AND JOHN 26+17.94, 20.23' LT., 26+30.01, 25.75' LT., 26+38.41, 37.66' LT.	3
SE CORNER 4TH AND JOHN 26+68.32, 37.62' LT., 26+76.29, 26.12' LT., 26+87.87, 20.41' LT.	3
SW CORNER 4TH AND JOHN 26+68.38, 38.37' RT., 26+76.68, 27.22' RT., 26+87.87, 22.01' RT.	3

SHEET TOTAL 12

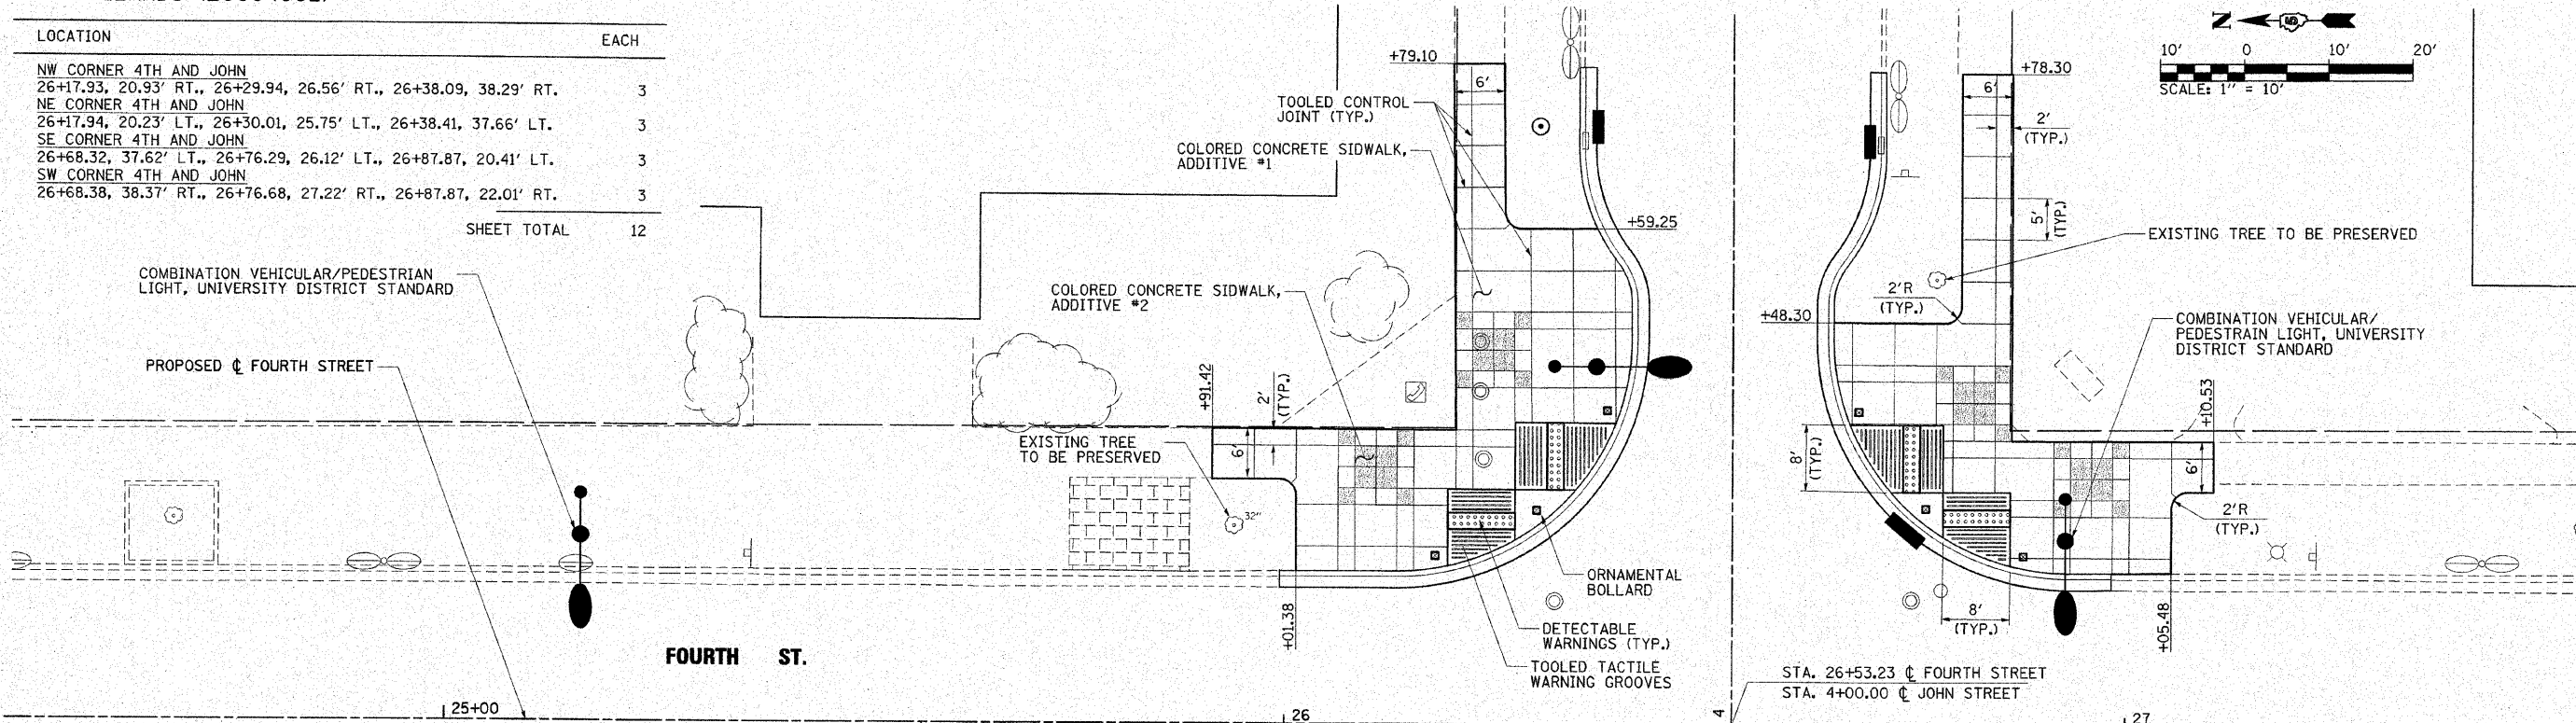

**TYPICAL SCORING PATTERN**